


STATE	PROJECT NO.	YEAR	SHEET NO.	TOTAL SHEETS
KANSAS	472 84614	.	31	534

REYNOLDS ADDITION

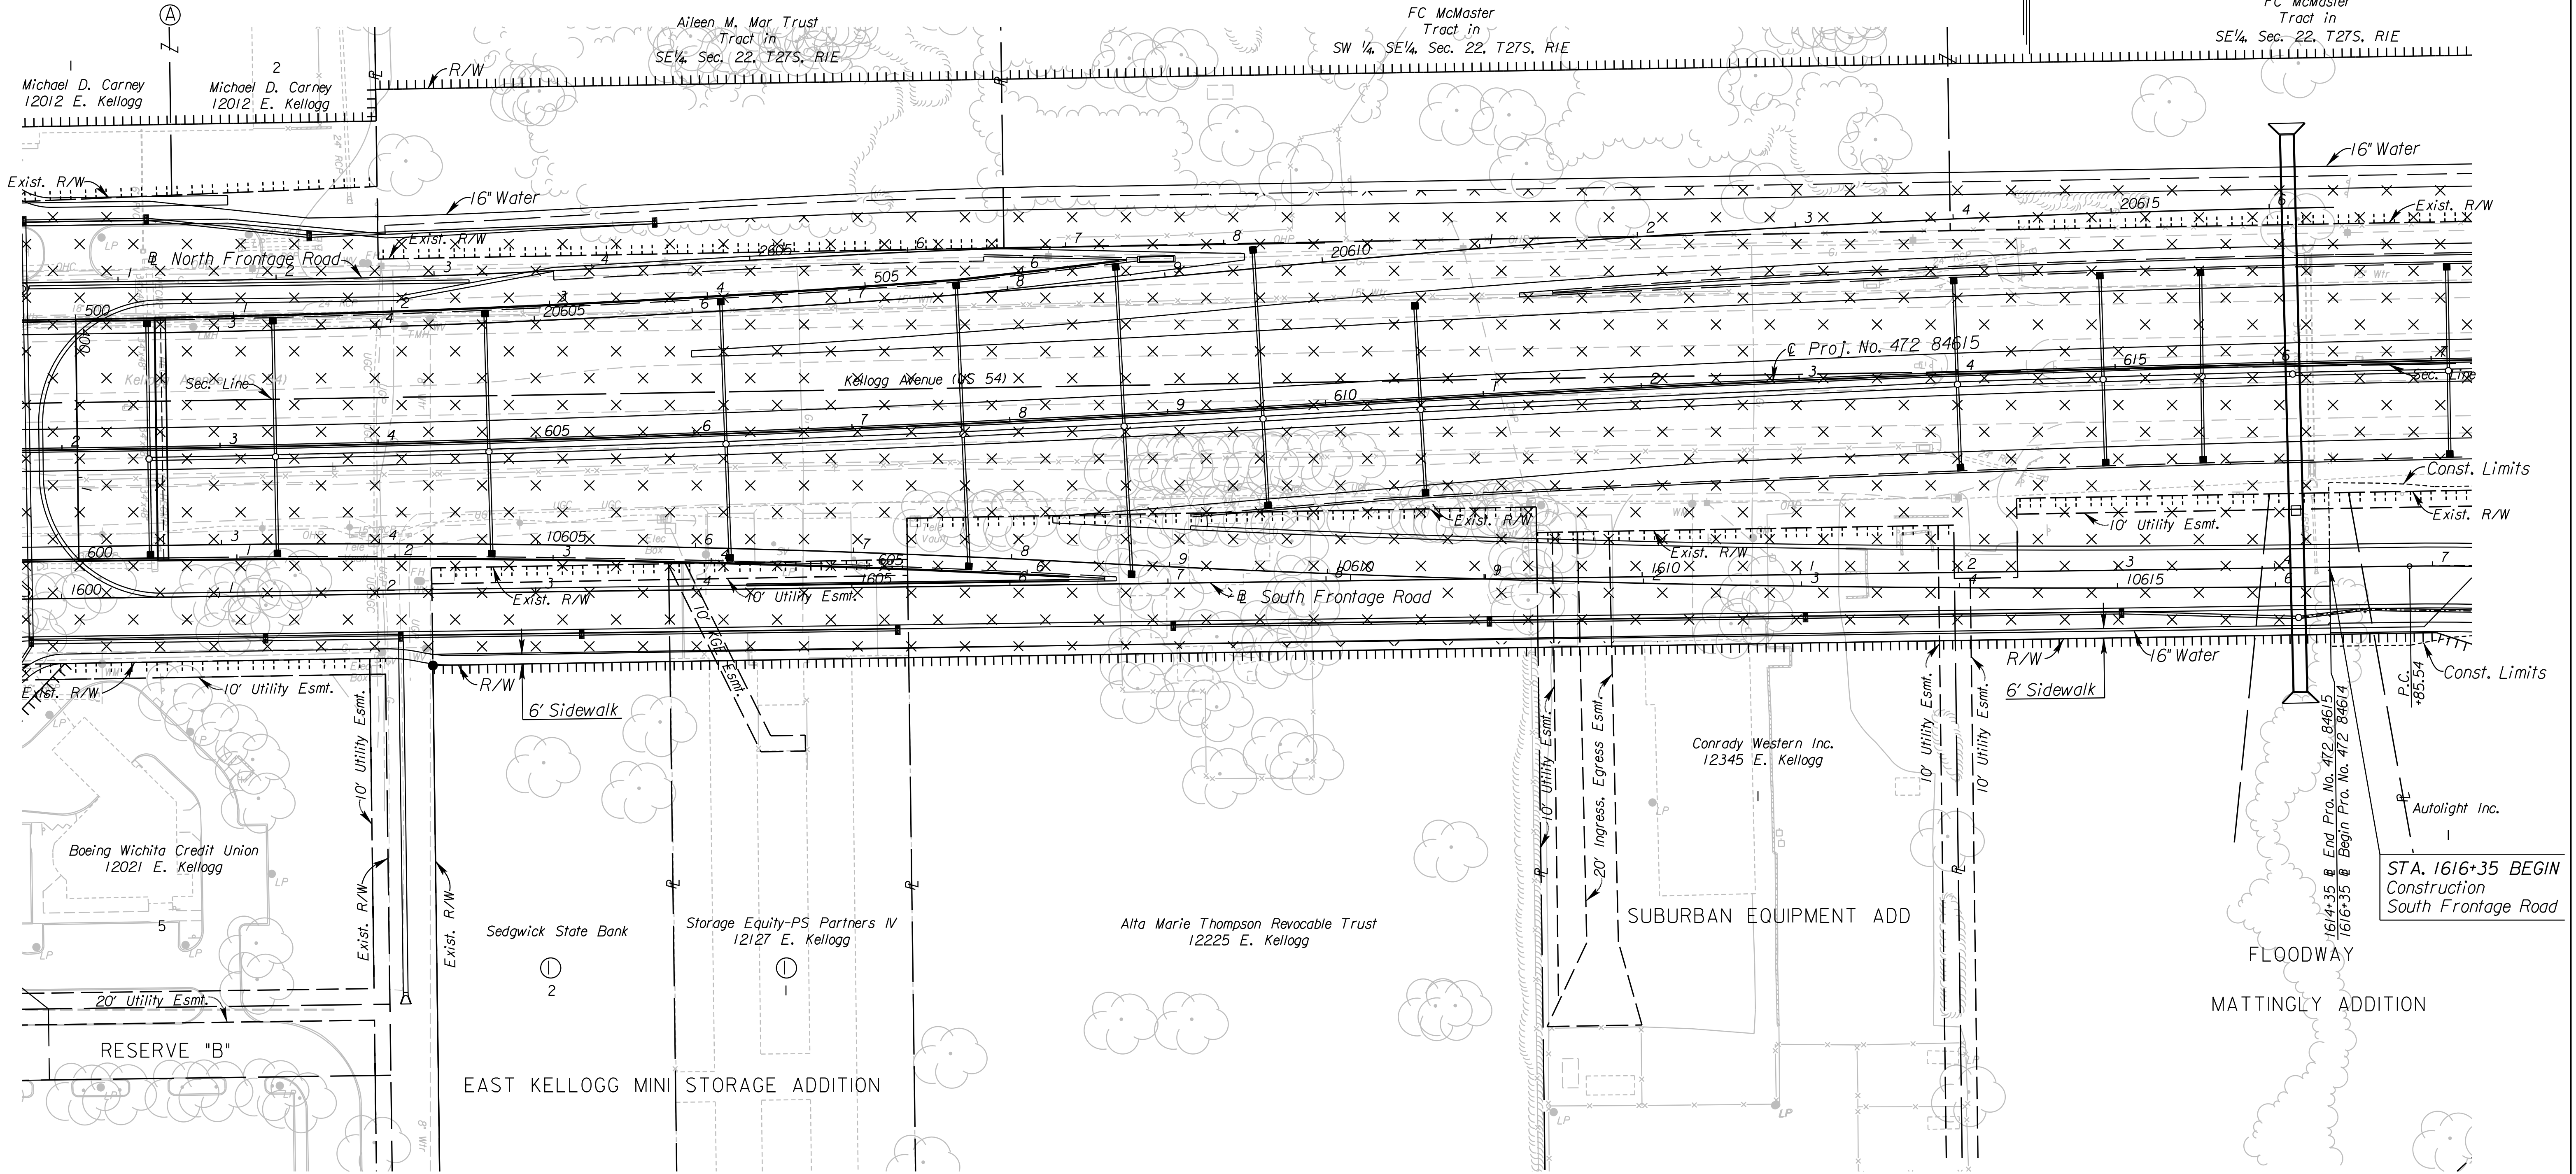

7:44:26 AM  
 2/20/2011  
 G:\W06\0035\Road\35766A-Project I\Design\_Management\CADD\Base\Border\s\EK2FSP\N02.dgn  
 SURV. PLOT CADD DES. DR. TR. CKD. APP.

- UTILITIES**
- |                   |                       |
|-------------------|-----------------------|
| Cable             | Cox Communications    |
| Gas               | Kansas Gas Service    |
| Power             | Westar                |
| Sanitary Sewer    | Wichita Water & Sewer |
| Storm Water Sewer | Wichita Water & Sewer |
| Telephone         | AT&T                  |
| Traffic Signal    | City of Wichita       |
| Water             | Wichita Water & Sewer |

See Sh. No's. 102-130 for SWS Plans.

**CITY OF WICHITA**  
**SOUTH FRONTAGE ROAD**  
**PLAN**  
 STA. 1616+35 TO STA. 1617+00