


STATE	PROJECT NO.	YEAR	SHEET NO.	TOTAL SHEETS
KANSAS	472 84614	.	33	534

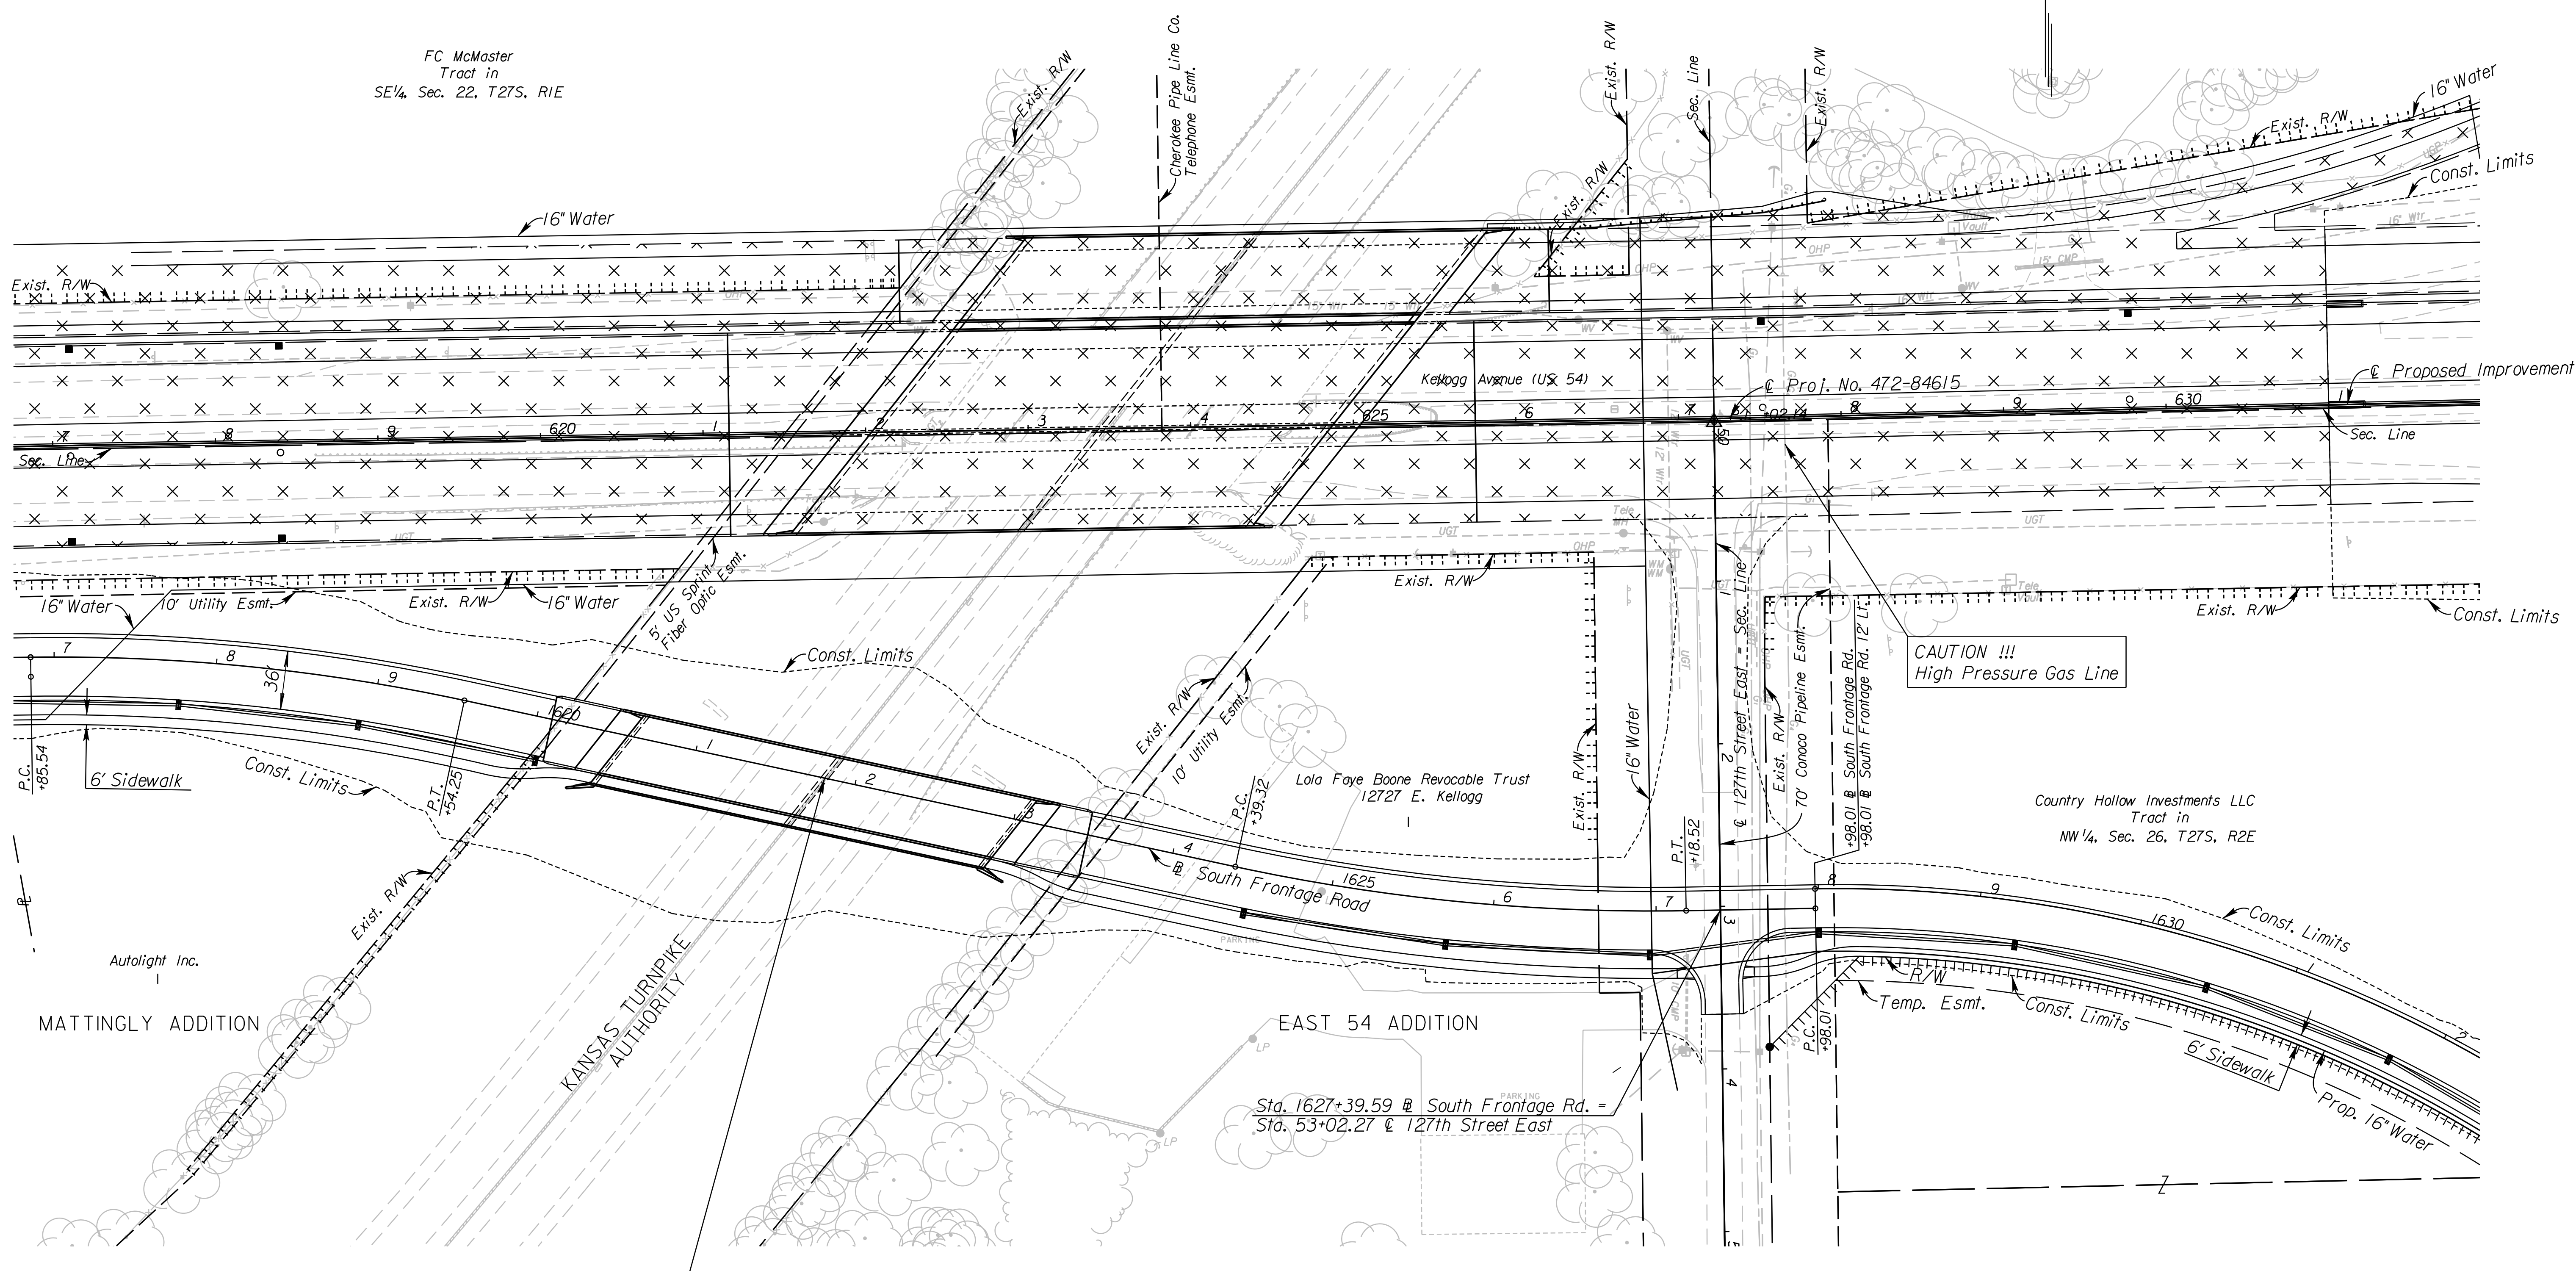

Sta. 1621+80.88 Const.
 Br. No (1)
 122'-122' Continuous Prestressed Concrete
 Beam Spans, Pile Abutments & Column Bent Piers
 1-40' Roadway, 1-6' Sidewalk, 26'17'31" Skew Rt.
 See Sh. No's. 180 -182

- UTILITIES**
- | | |
|------------------------|----------------------------------|
| Cable | Cox Communications |
| Gas ₁ | Kansas Gas Service |
| Gas ₄ | Conoco Phillips Pipeline Company |
| Power | Westar |
| Storm Water Sewer | Wichita Water & Sewer |
| Telephone | AT&T |
| Telephone ₂ | US Sprint |
| Water | Wichita Water & Sewer |

See Sh. No's. 102-130 for SWS Plans.
 See Sh. No's. 140-162 for Water Plans.

CITY OF WICHITA
 SOUTH FRONTAGE ROAD
 PLAN
 STA. 1617+00 TO STA. 1632+00

3:52:52 PM
 2/23/2011
 G:\W06\0035\Road\35766A-Project I\Design_Management\CADD\Base\Border.s\EK2FPLN03.dgn
 SURV. | PLOT | CADD | DES. | DR. | TR. | CKD. | APP.