


STATE	PROJECT NO.	YEAR	SHEET NO.	TOTAL SHEETS
KANSAS	472 84614	.	36	534

From Balance Sta. 1616+35      See Sh. No. 14 for Earthwork Balance      To Balance Sta. 1707+00

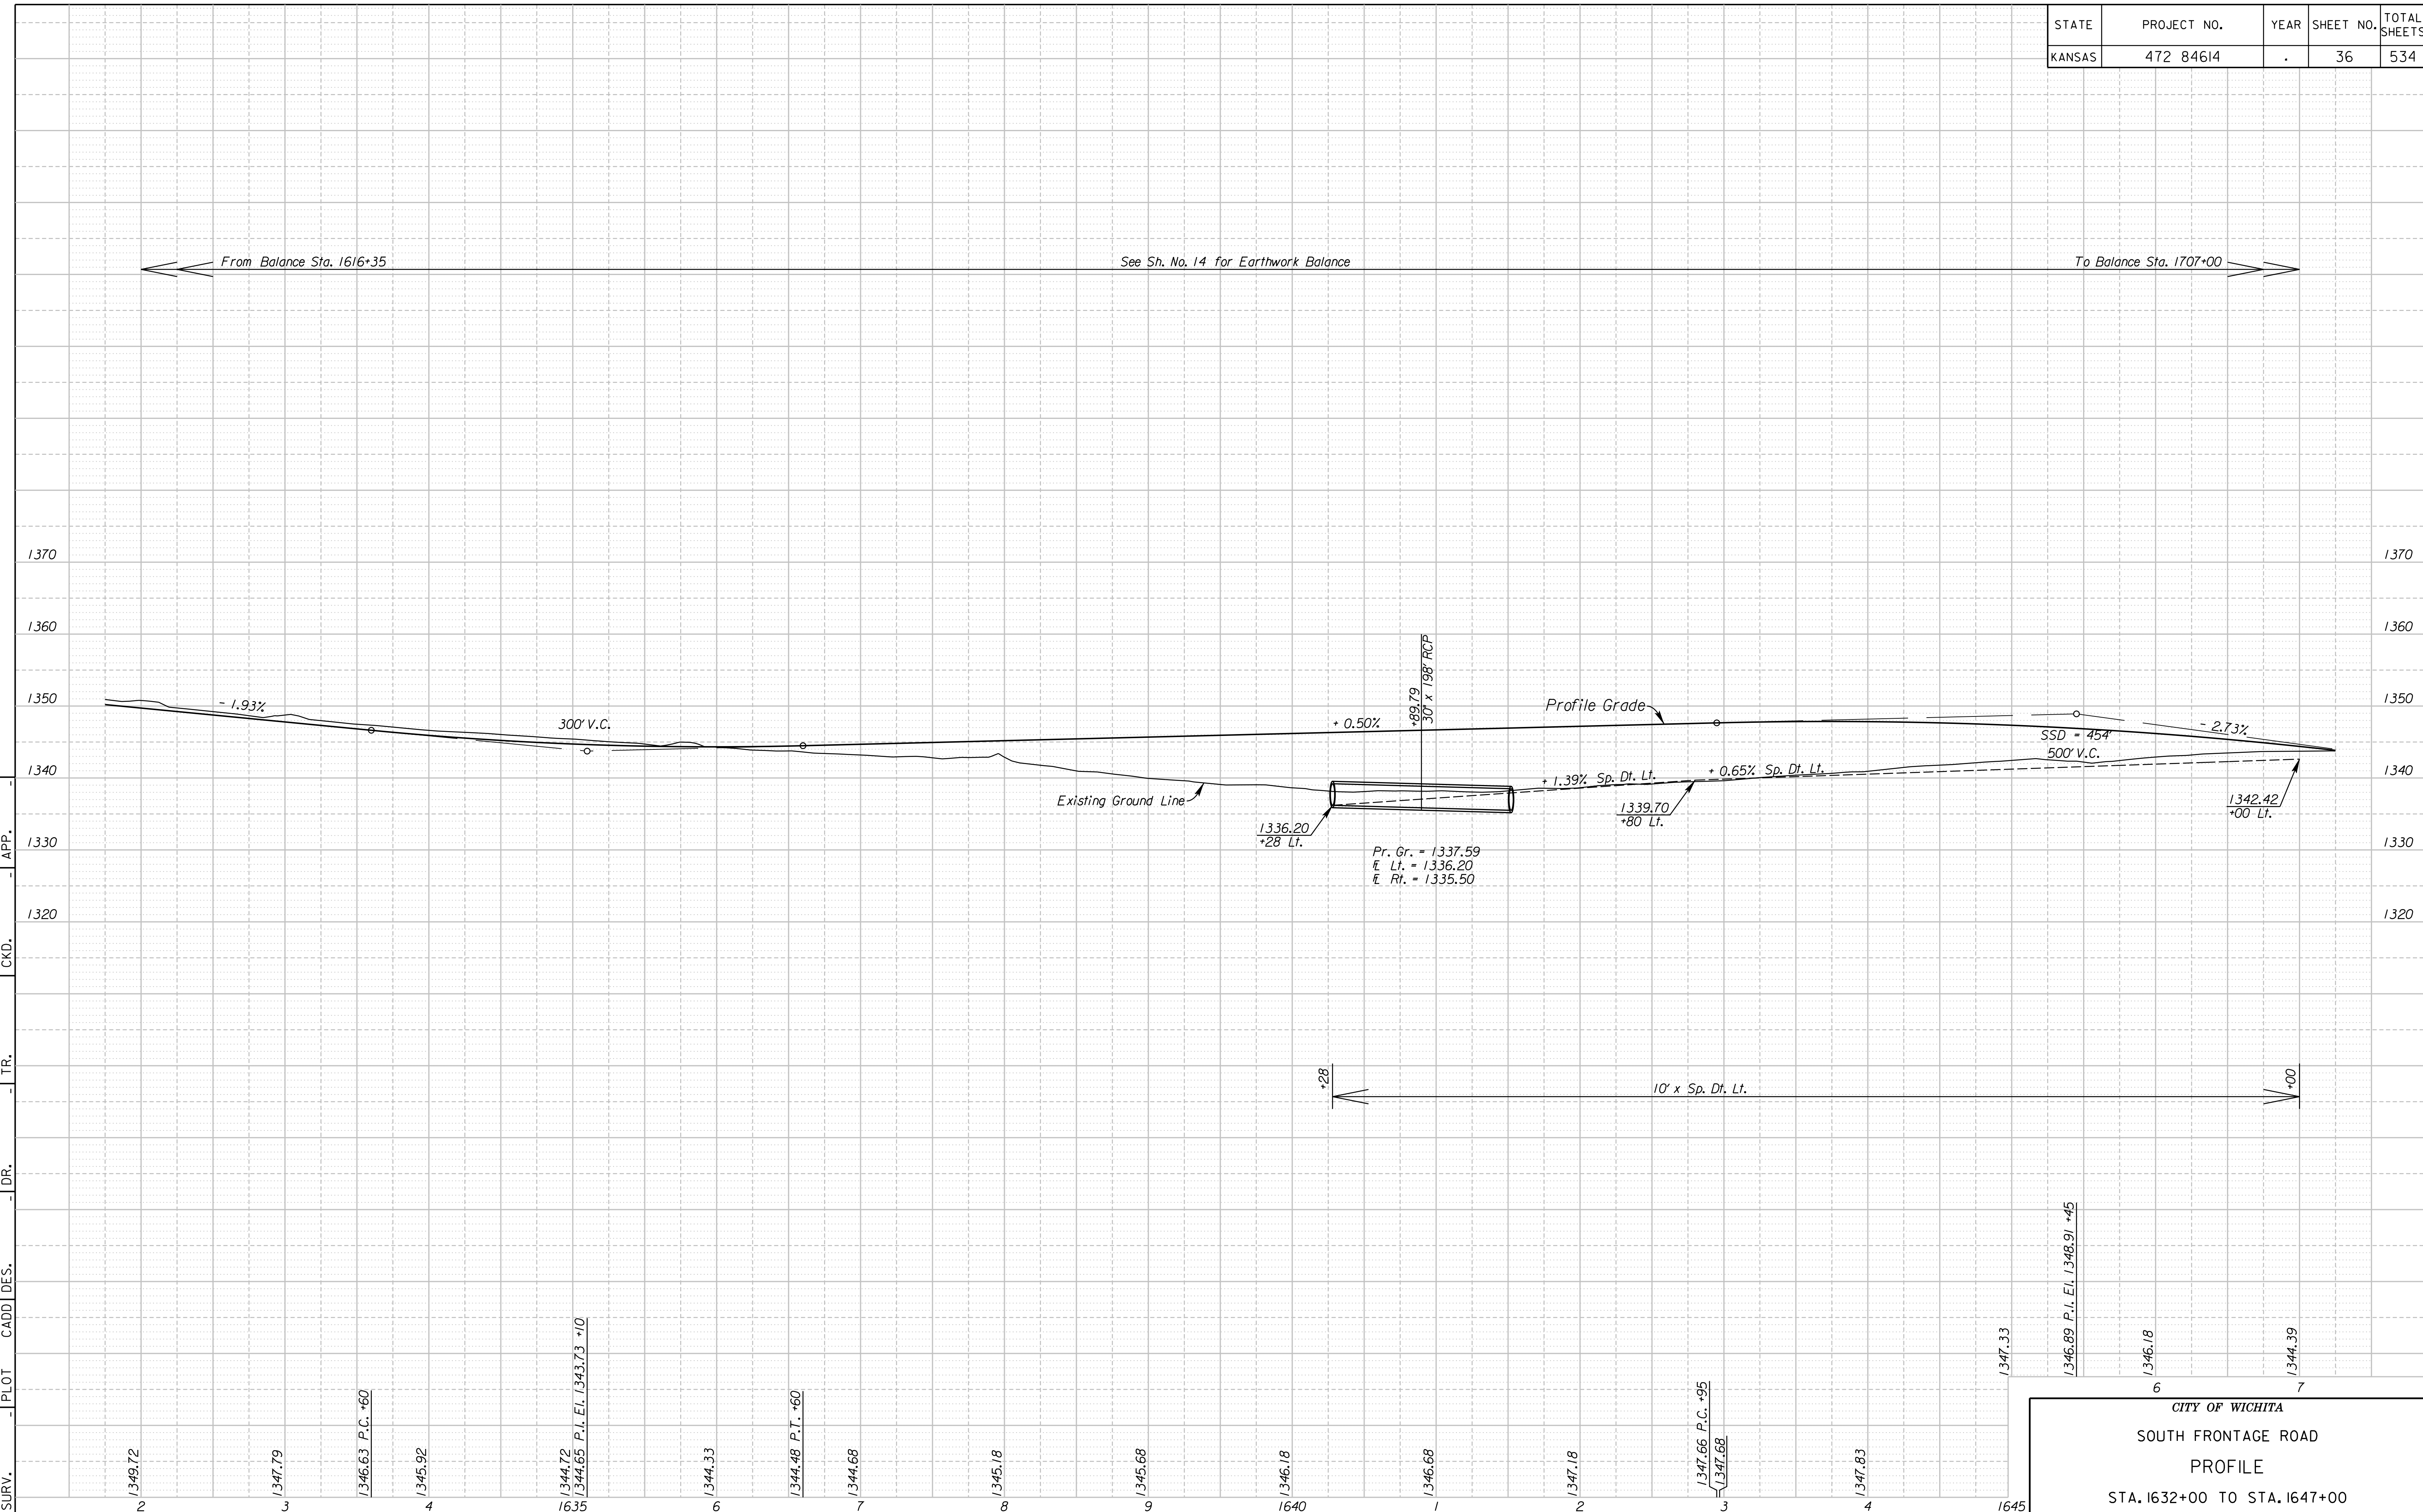

4:47:08 PM  
 2/8/2011  
 G:\106\0035\Road\35766A-Project I\Design Management\CADD\Bases\Bor\der\s\EK2FSPRF04.dgn  
 SURV. PLOT CADD DES. DR. TR. CKD. APP.

1635	1640	1645
1349.72	1346.18	1344.39
1347.19	1346.68	1347.68
1346.63 P.C. +60	1347.18	1347.66 P.C. +95
1345.92	1347.33	1347.83
1344.72	1346.89 P.I. E.I. 1348.91 +45	
1344.65 P.I. E.I. 1343.73 +10		
1344.33		
1344.48 P.T. +60		
1344.68		
1345.18		
1345.68		
1346.18		
1346.68		
1347.18		
1347.68		
1347.83		

CITY OF WICHITA  
 SOUTH FRONTAGE ROAD  
 PROFILE  
 STA. 1632+00 TO STA. 1647+00