


STATE	PROJECT NO.	YEAR	SHEET NO.	TOTAL SHEETS
KANSAS	472 84614	.	46	534

4:49:07 PM
 2/8/2011
 G:\1106\0035\Road\35766A-Project I\Design Management\CADD\Bose\Border\s\EK2FSPRF09.dgn
 SURV. PLOT CADD DES. DR. TR. CKD. APP.

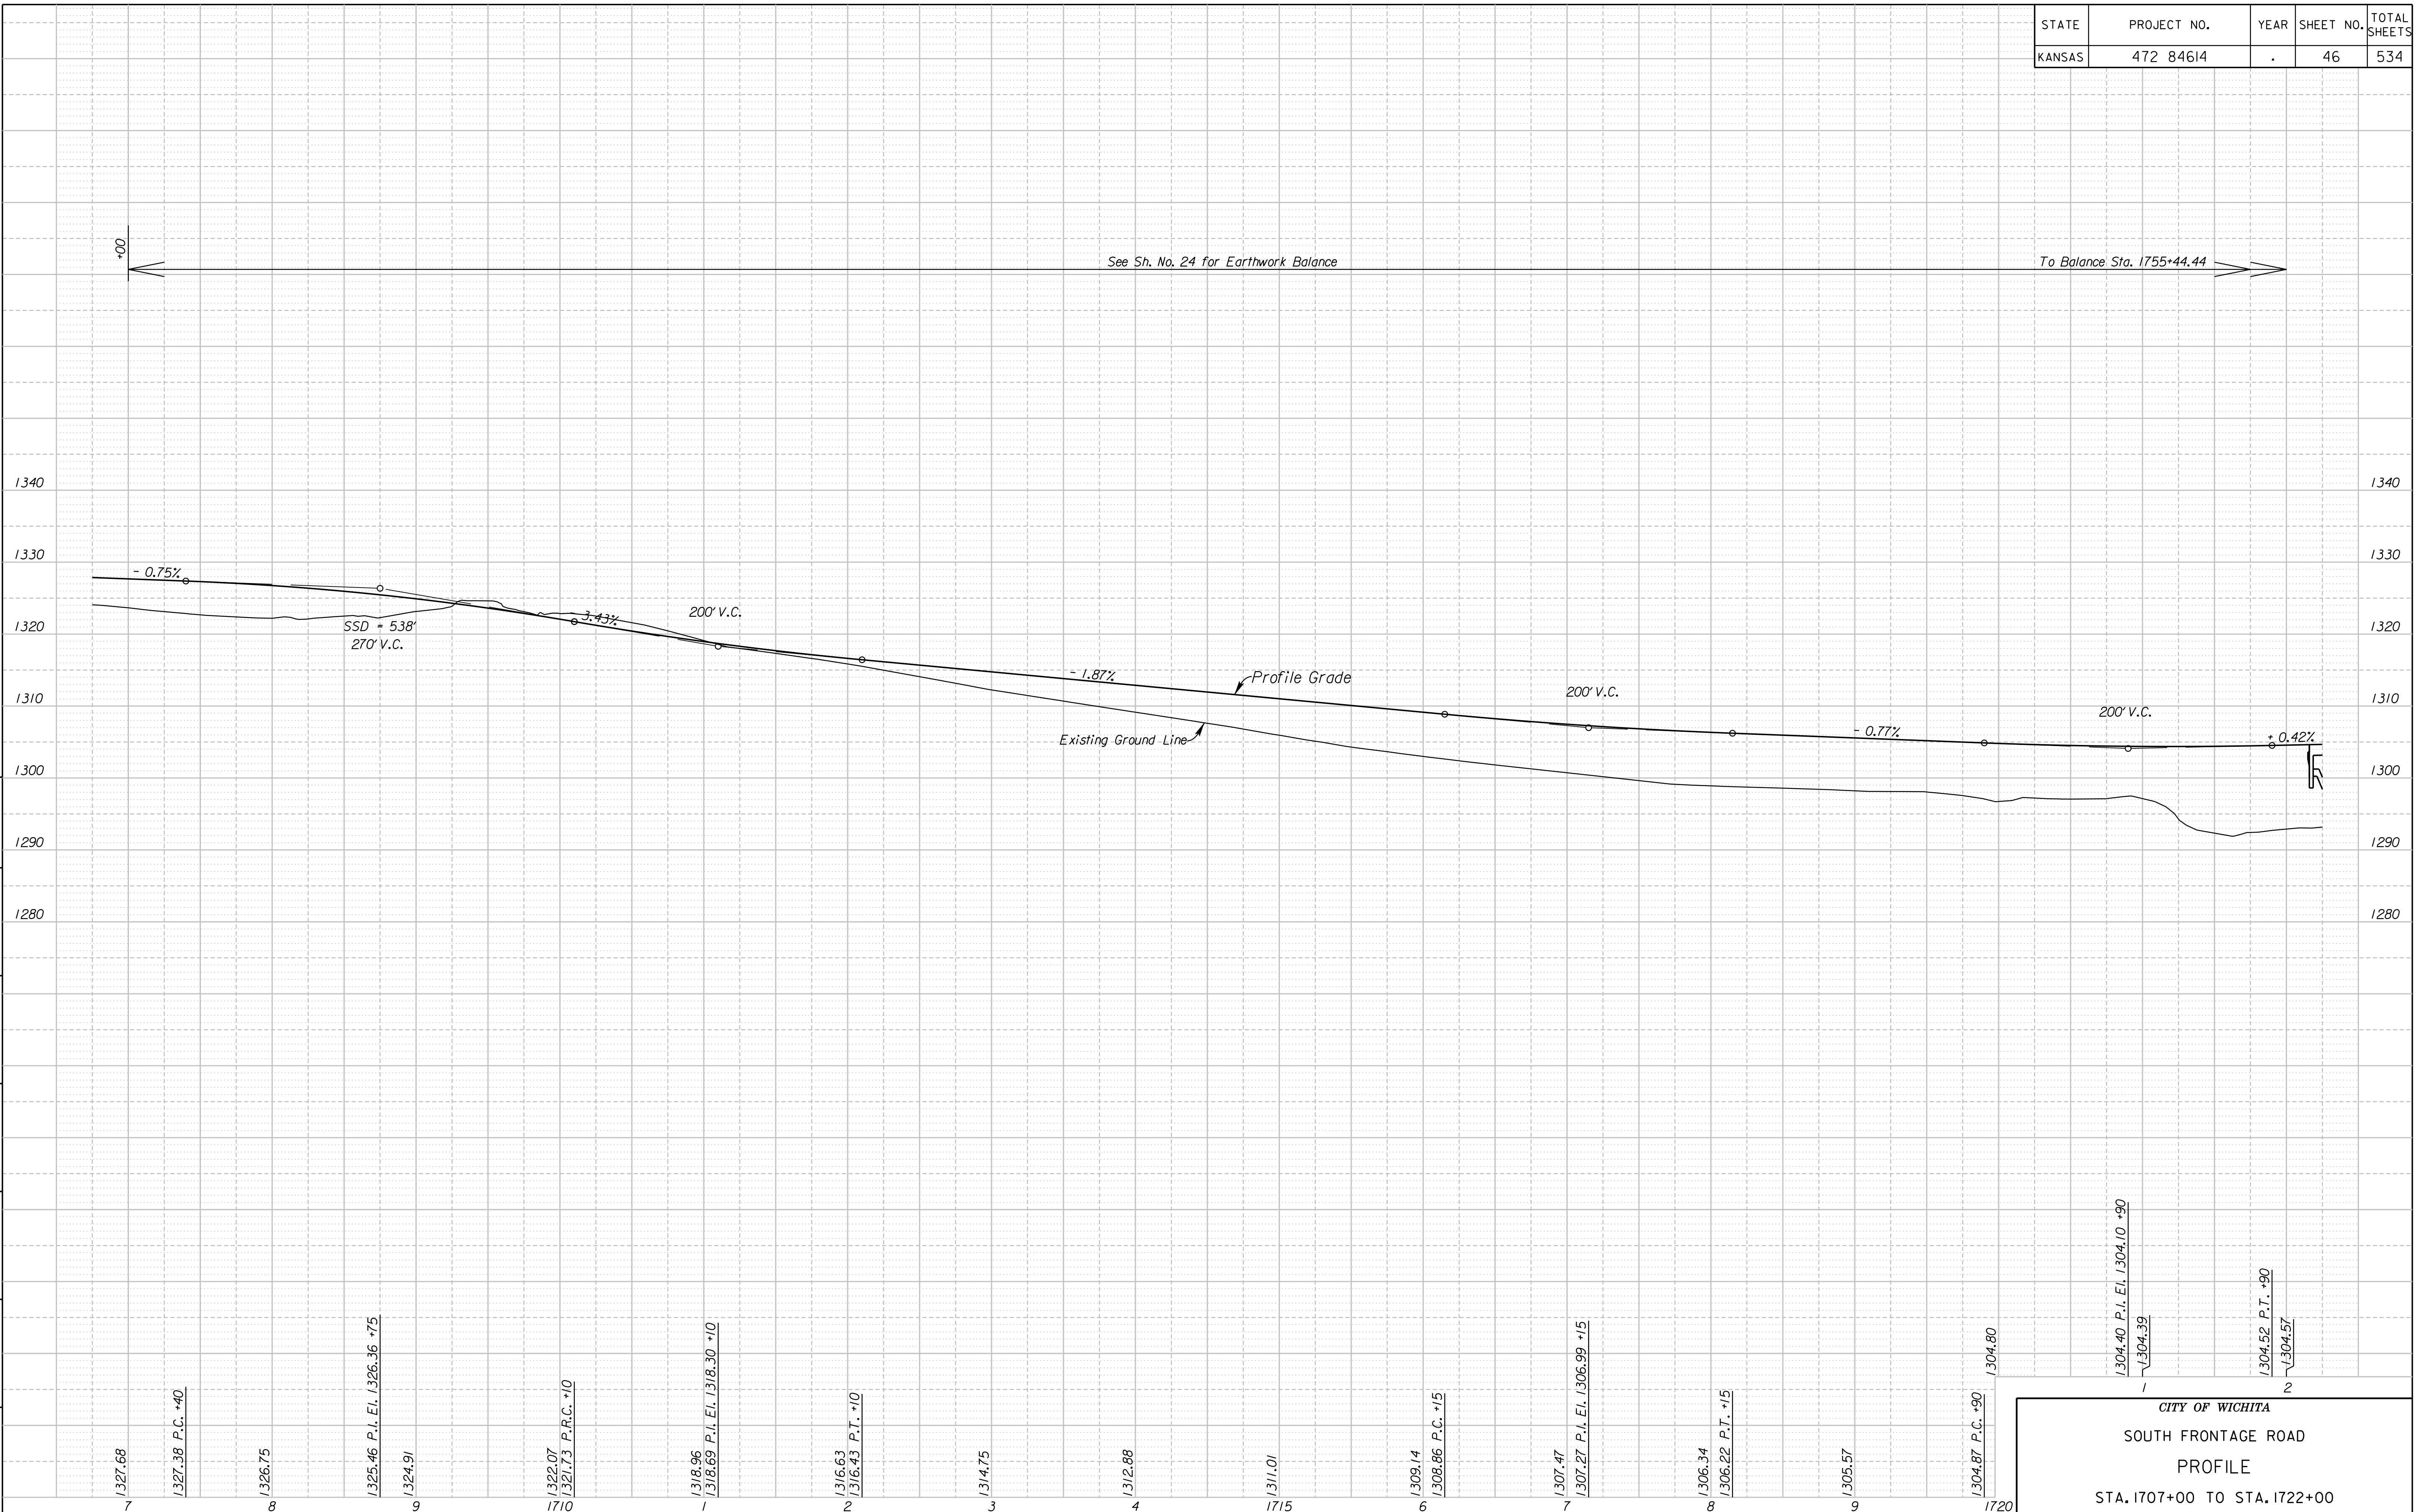

See Sh. No. 24 for Earthwork Balance

To Balance Sta. 1755+44.44