


STATE	PROJECT NO.	YEAR	SHEET NO.	TOTAL SHEETS
KANSAS	472 84614	.	52	534

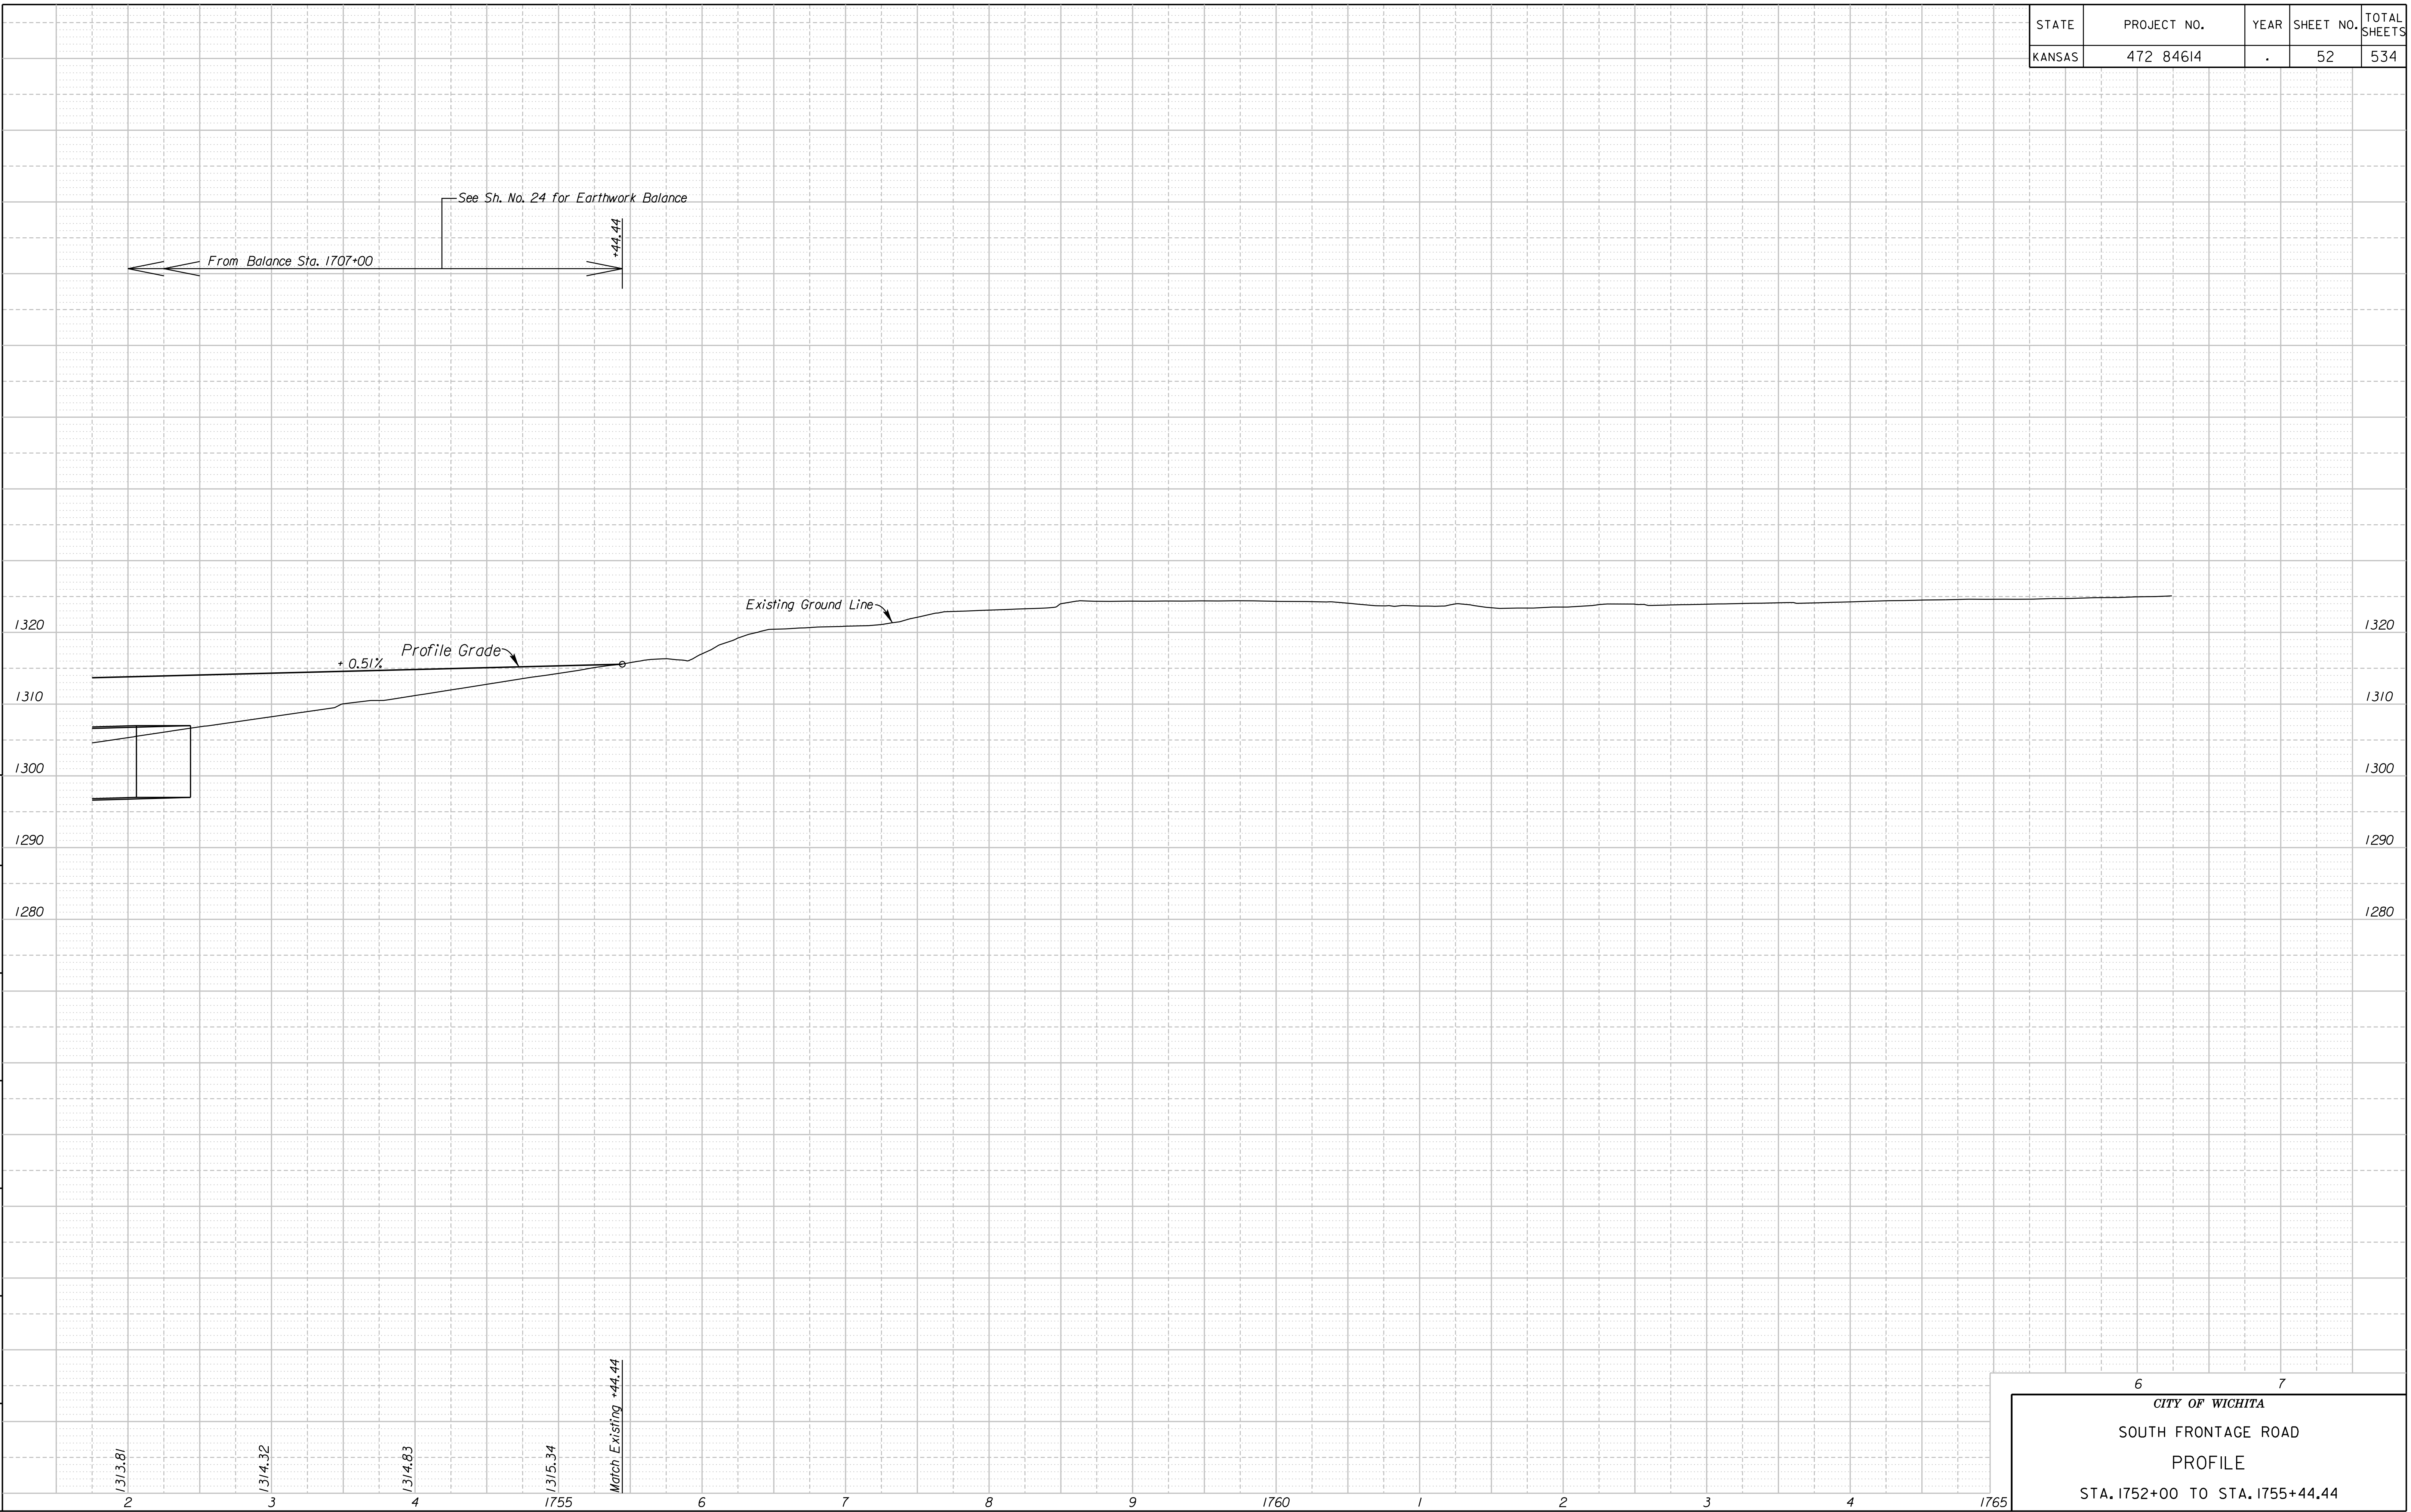

4:50:20 PM  
 2/8/2011  
 G:\106\0035\Road\35766A-Project\InDesign\_Management\CADD\Bor\der\s\EK2FSPRF12.dgn  
 SURV. PLOT CADD DES. DR. TR. CKD. APP.

6 7  
 CITY OF WICHITA  
 SOUTH FRONTAGE ROAD  
 PROFILE  
 STA. 1752+00 TO STA. 1755+44.44