


STATE	PROJECT NO.	YEAR	SHEET NO.	TOTAL SHEETS
KANSAS	472 84614	.	64	534

From Balance Sta. 2704+00 See Sh. No. 24 for Earthwork Balance To Balance Sta. 2758+08.63

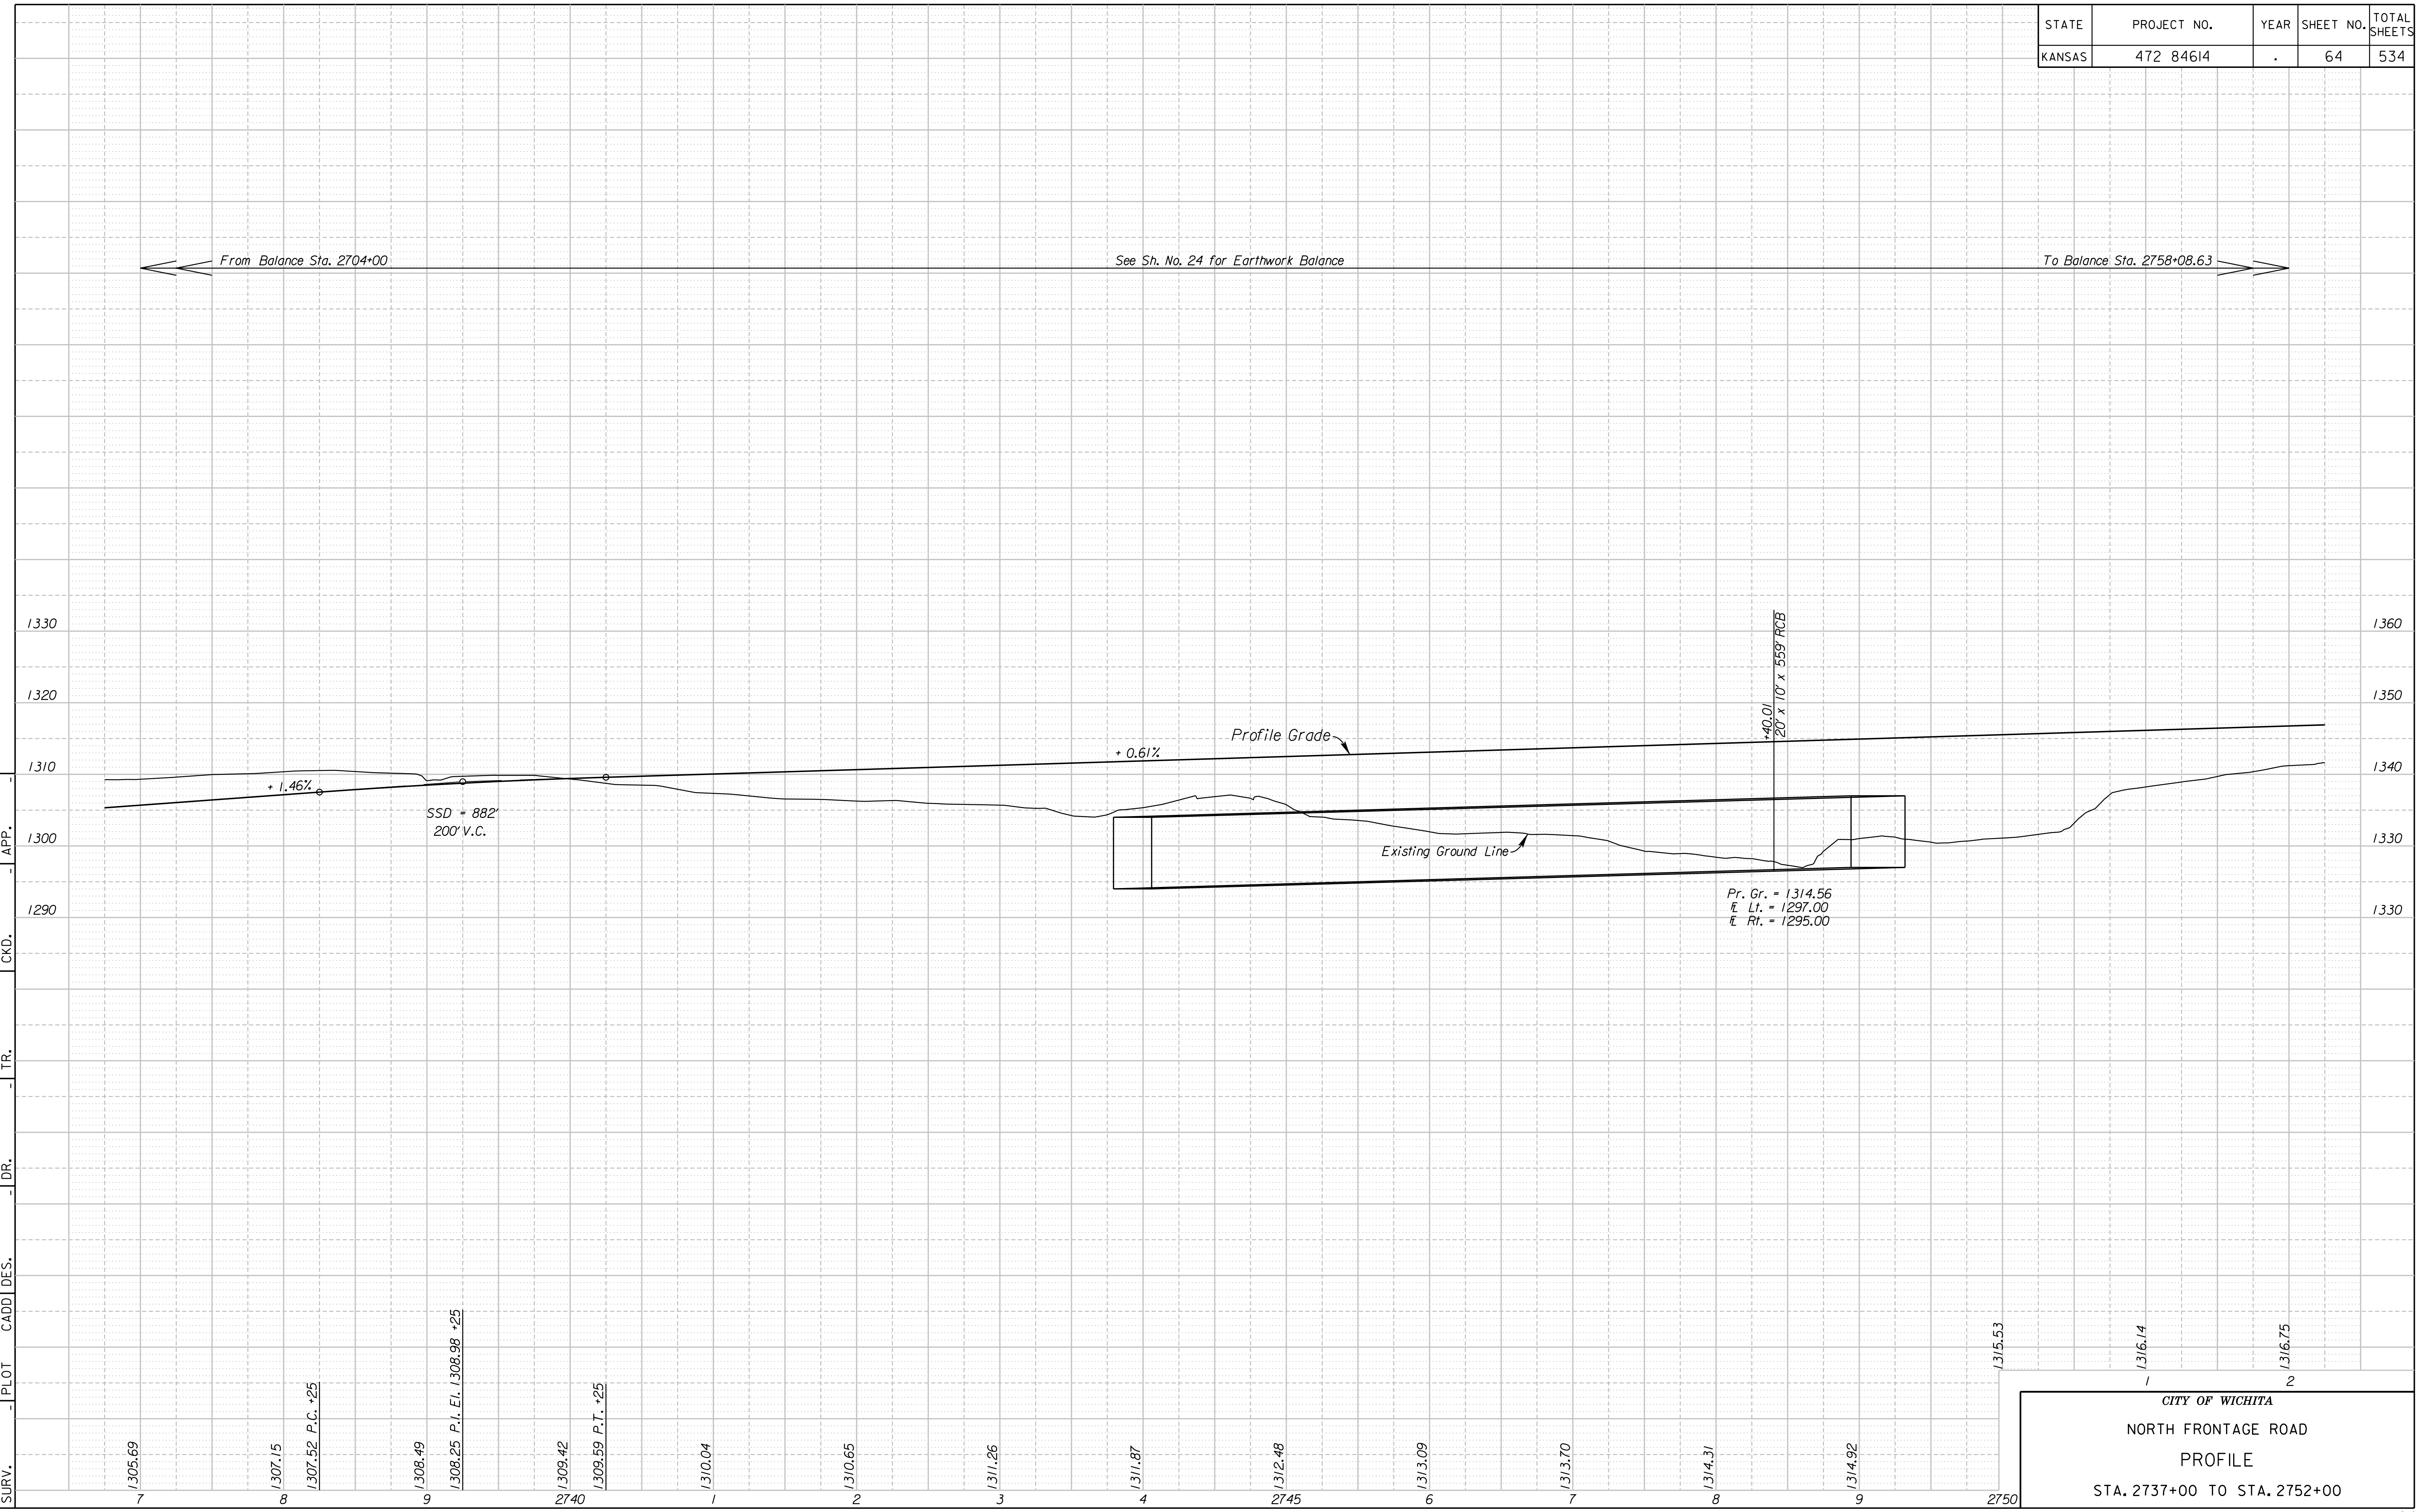

4:52:47 PM
 2/8/2011
 G:\106\0035\Road\35766A-Project I\Design Management\CADD\Bases\Border\s\EK2FNRF07.dgn
 SURV. PLOT CADD DES. DR. TR. CKD. APP.

CITY OF WICHITA
 NORTH FRONTAGE ROAD
 PROFILE
 STA. 2737+00 TO STA. 2752+00