



STATE	PROJECT NO.	YEAR	SHEET NO.	TOTAL SHEETS
KANSAS	472 84614	:	77	534

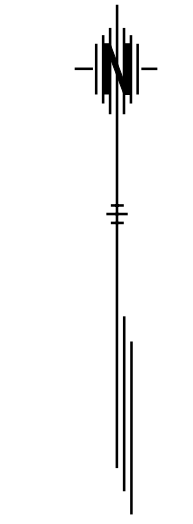

Scale: 1"=100'

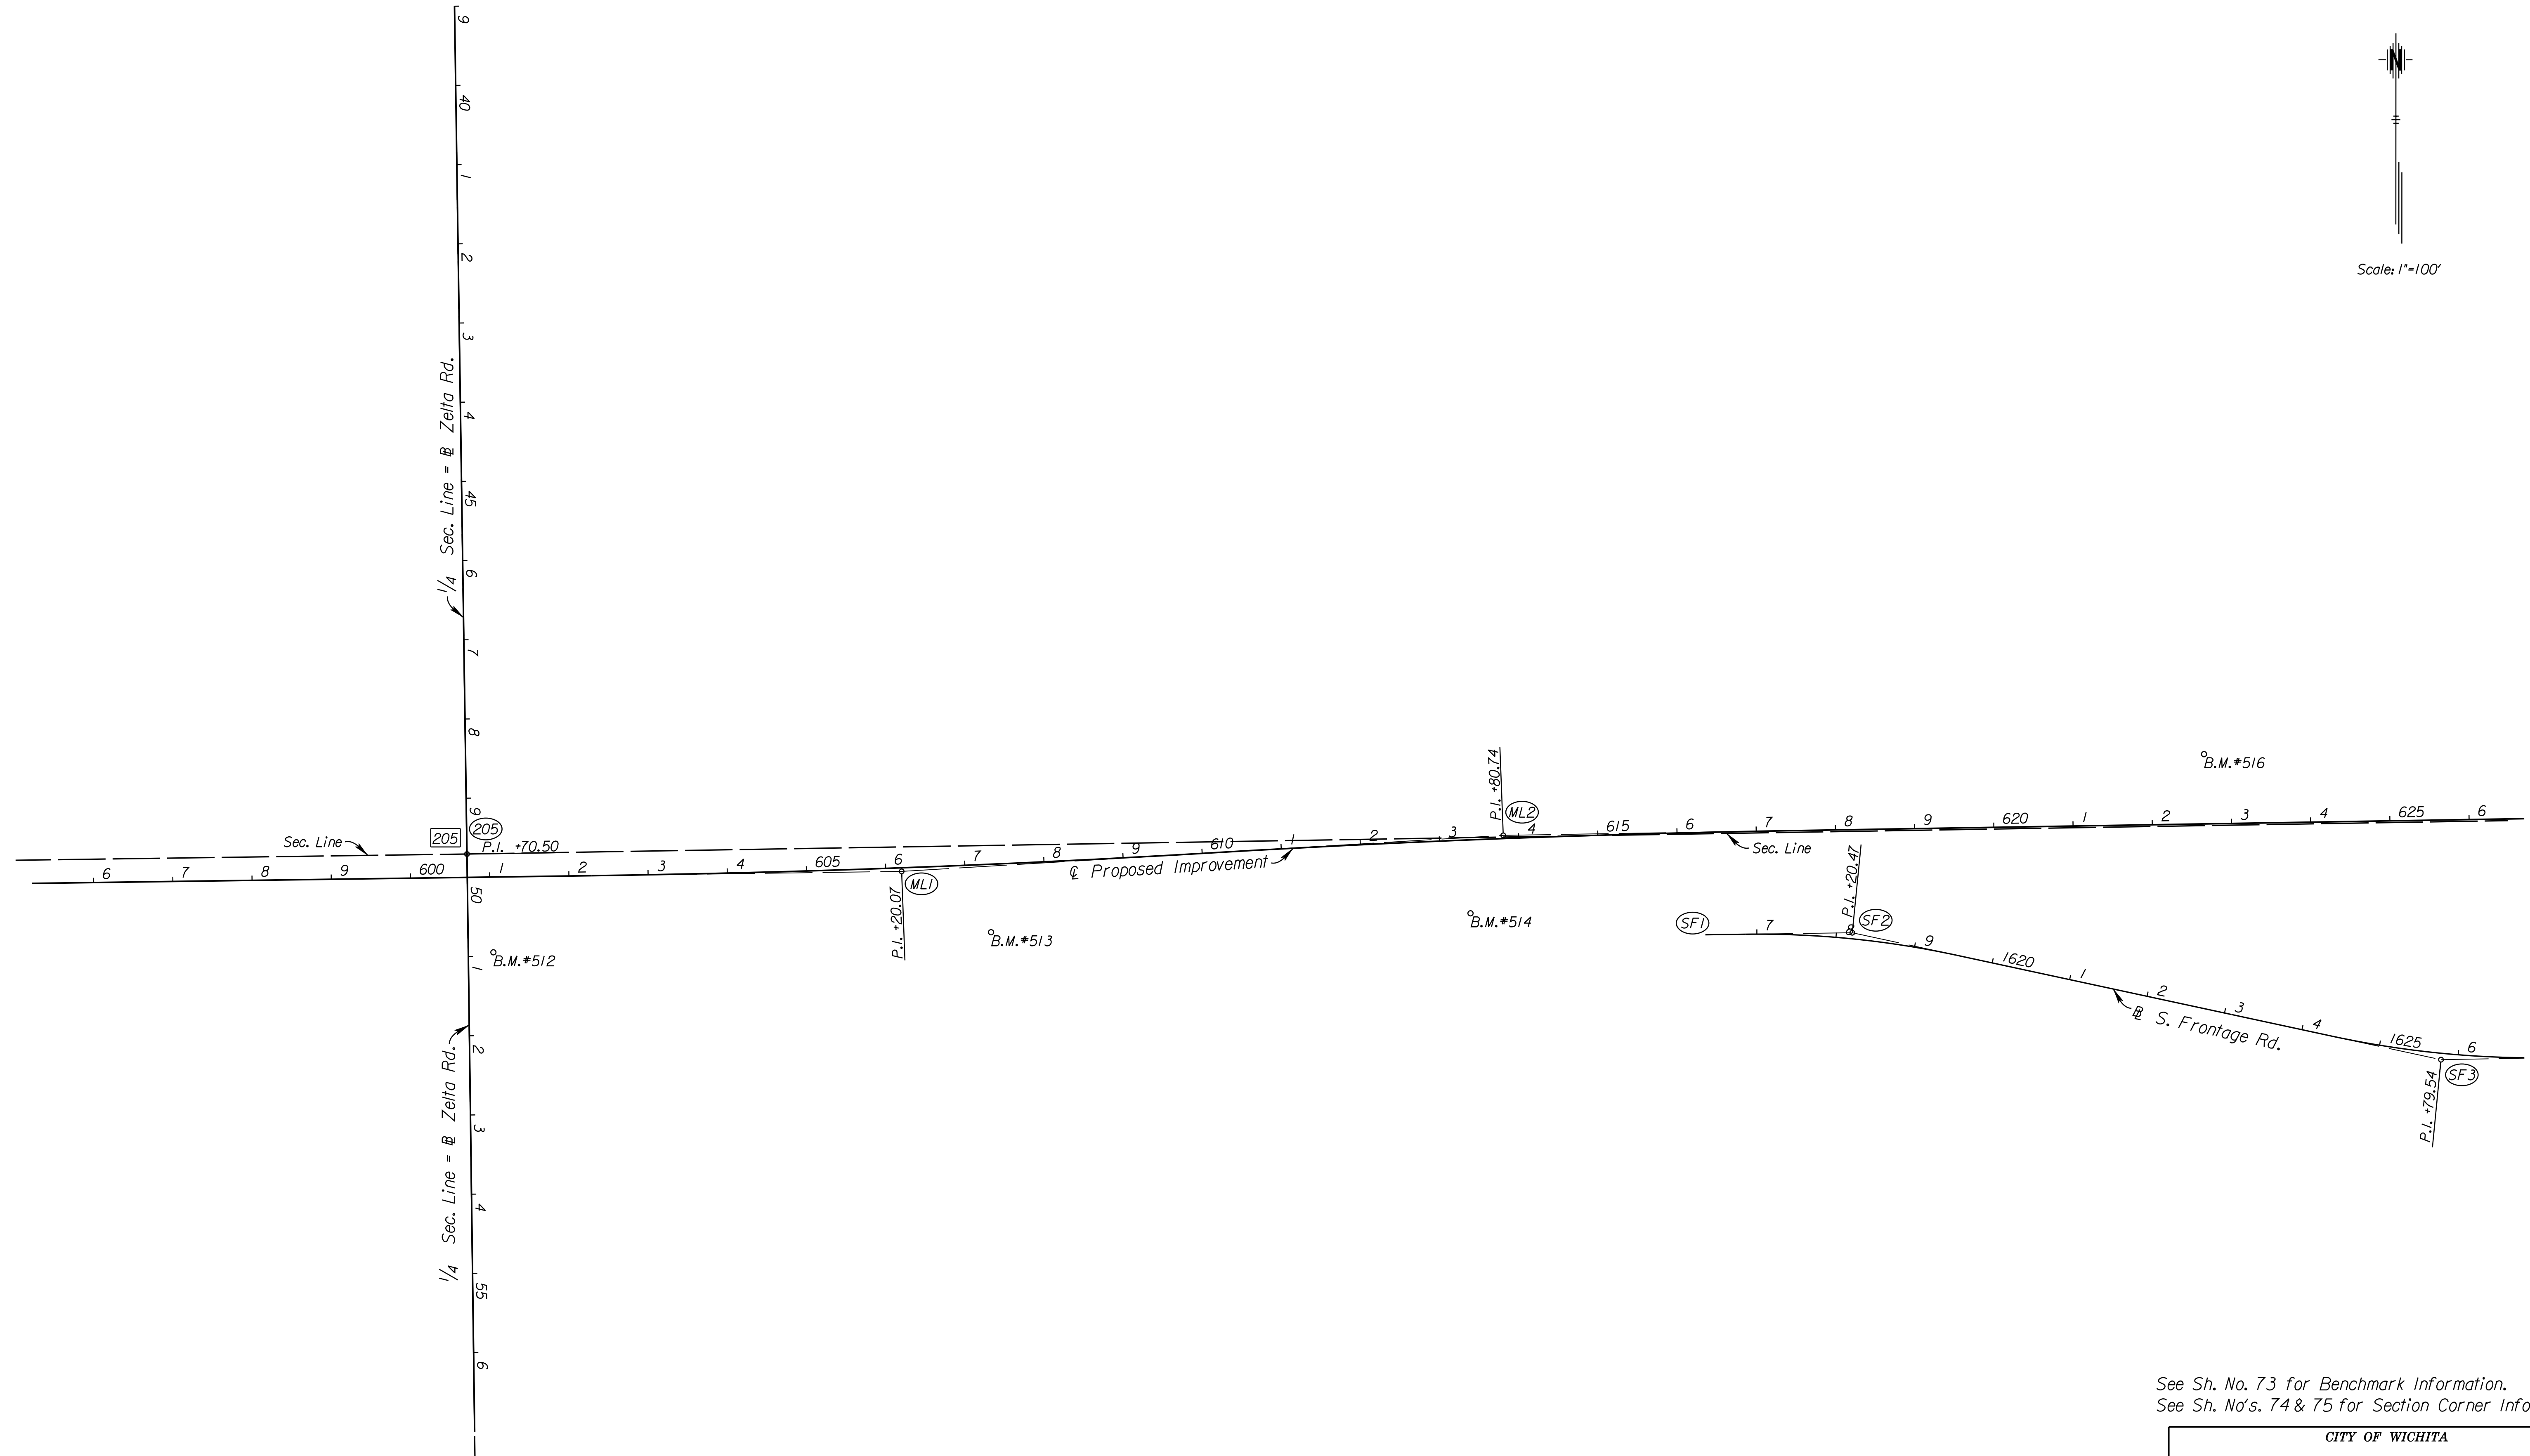

See Sh. No. 73 for Benchmark Information.
See Sh. No's. 74 & 75 for Section Corner Information.

CITY OF WICHITA

HORIZONTAL CONTROL

11:28:58 AM
2/9/2011
T:\35766A\Cadd\Sheets\General\K2HCON02.dgn
SURV. - PLOT CADD DES. - DR. - TR. - CKD. - APP.