
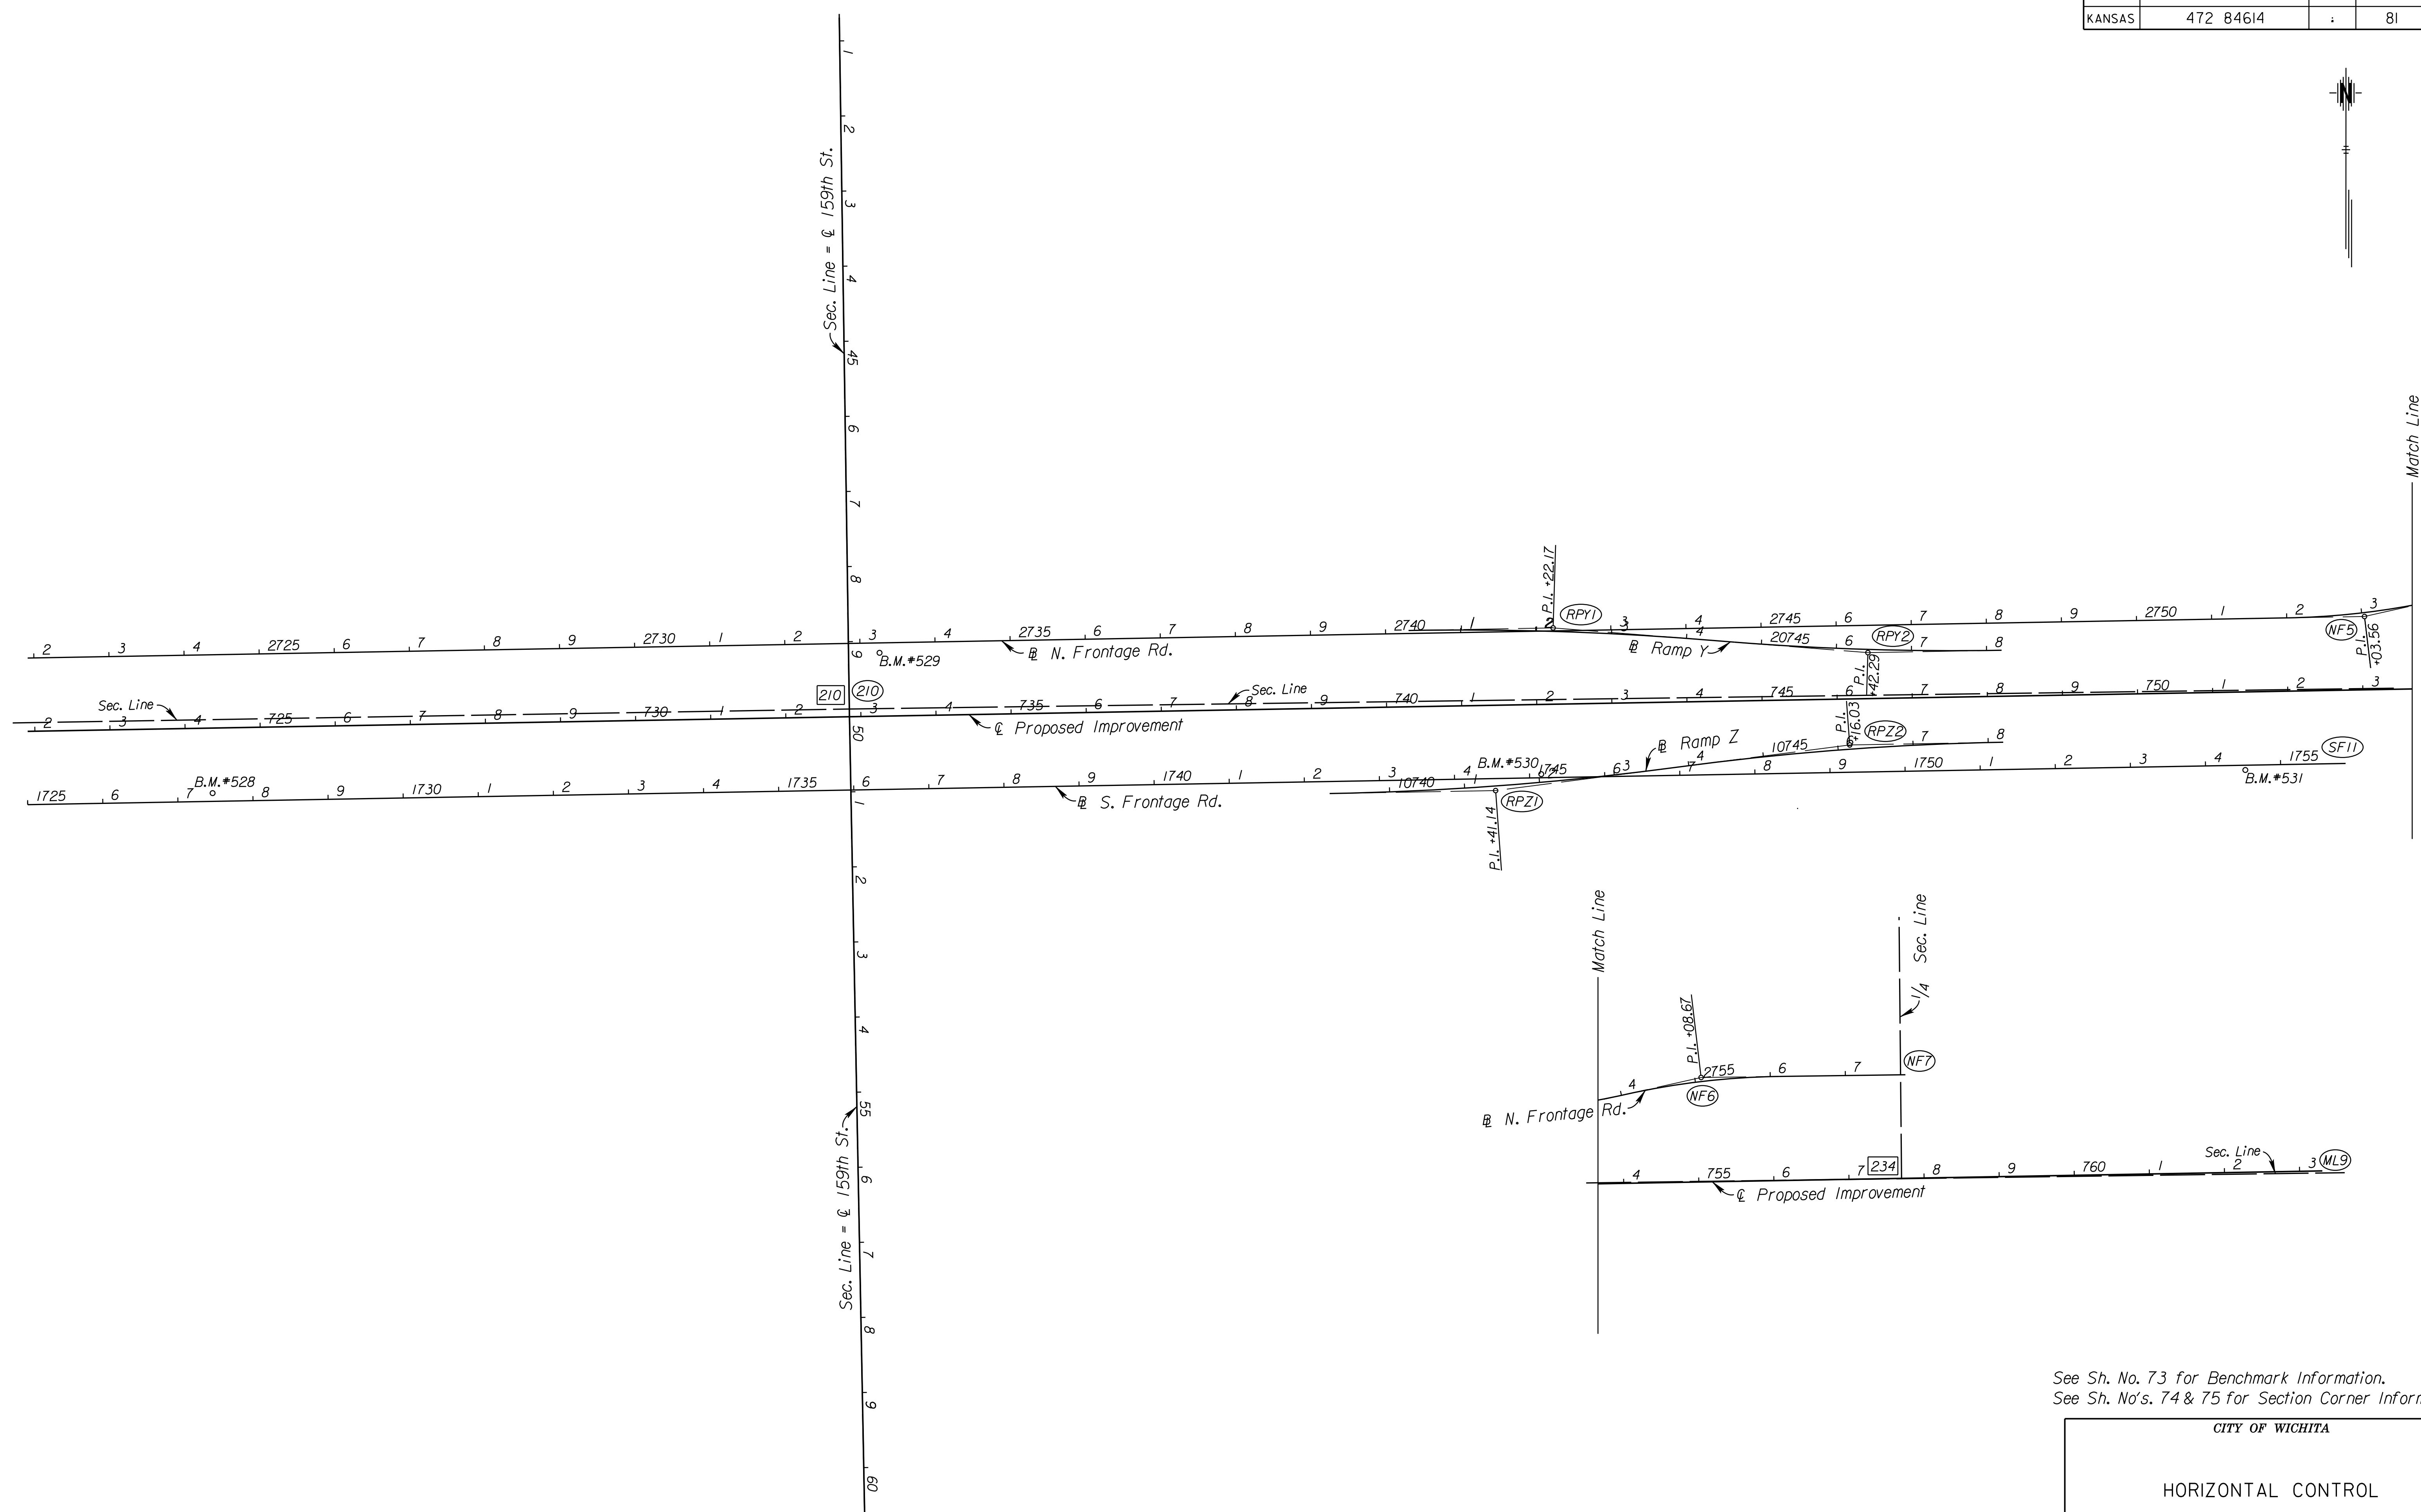


STATE	PROJECT NO.	YEAR	SHEET NO.	TOTAL SHEETS
KANSAS	472 84614	:	81	534

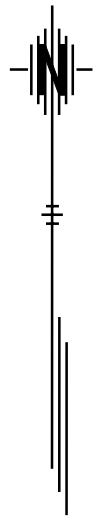

See Sh. No. 73 for Benchmark Information.  
 See Sh. No's. 74 & 75 for Section Corner Information.

CITY OF WICHITA  
 HORIZONTAL CONTROL

11:29:06 AM  
 2/9/2011  
 T:\35766A\Cadd\Sheets\General\K2HCON06.dgn

SURV. PLOT CADD DES. TR. CKD. APP.