
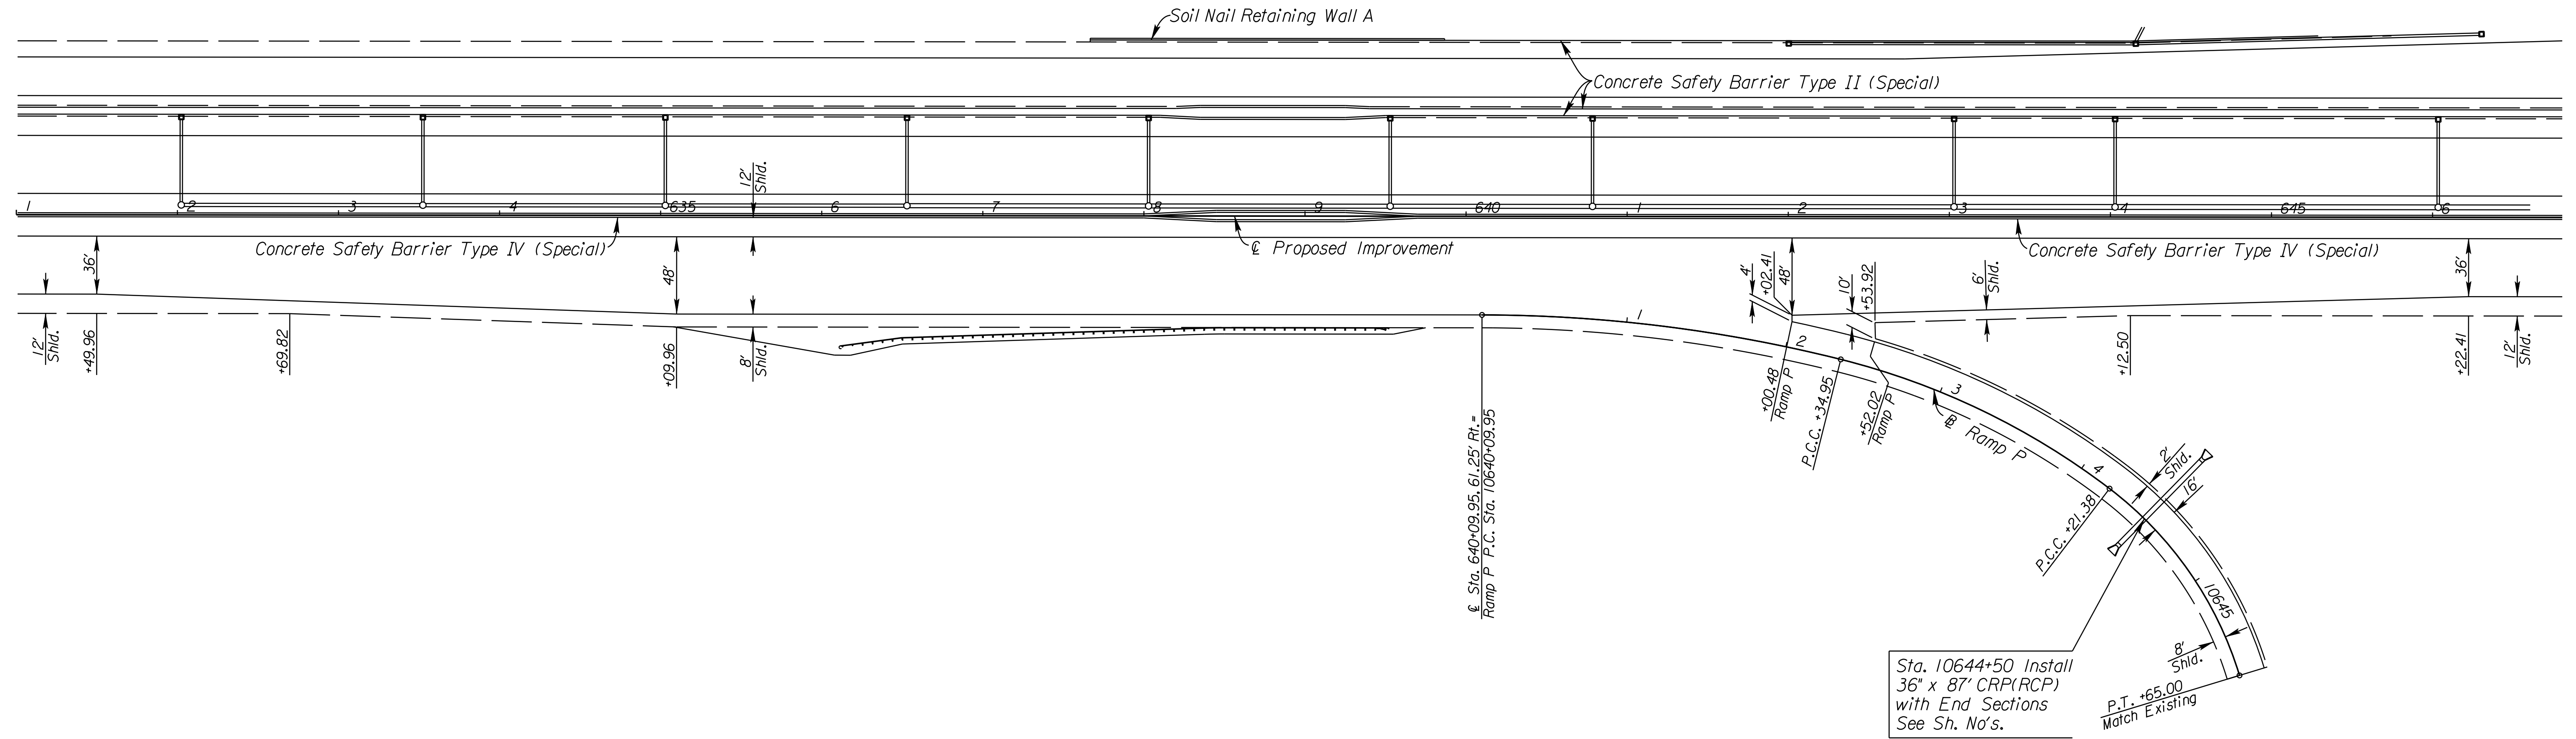


STATE	PROJECT NO.	YEAR	SHEET NO.	TOTAL SHEETS
KANSAS	472 84614	:	82	534

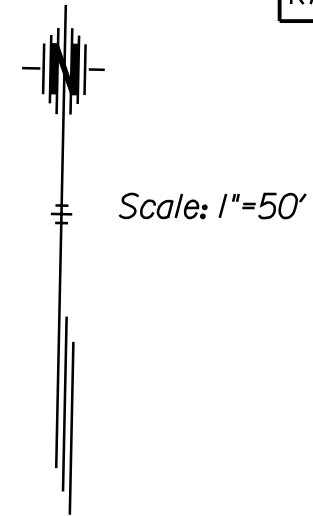

See Sh. No's. 102-130 for SWS Plans.

CITY OF WICHITA
 RAMP P
 PLAN
 STA. 10640+09.95 - STA. 10645+65

I:\29\17 AM
 2/9/2011
 T:\35766A\Cadd\Sheets\Roadway\Details\EK2RPPPL.dgn
 SURV. PLOT CADD DES. TR. CKD. APP.