


STATE	PROJECT NO.	YEAR	SHEET NO.	TOTAL SHEETS
KANSAS	472 84614	:	86	534

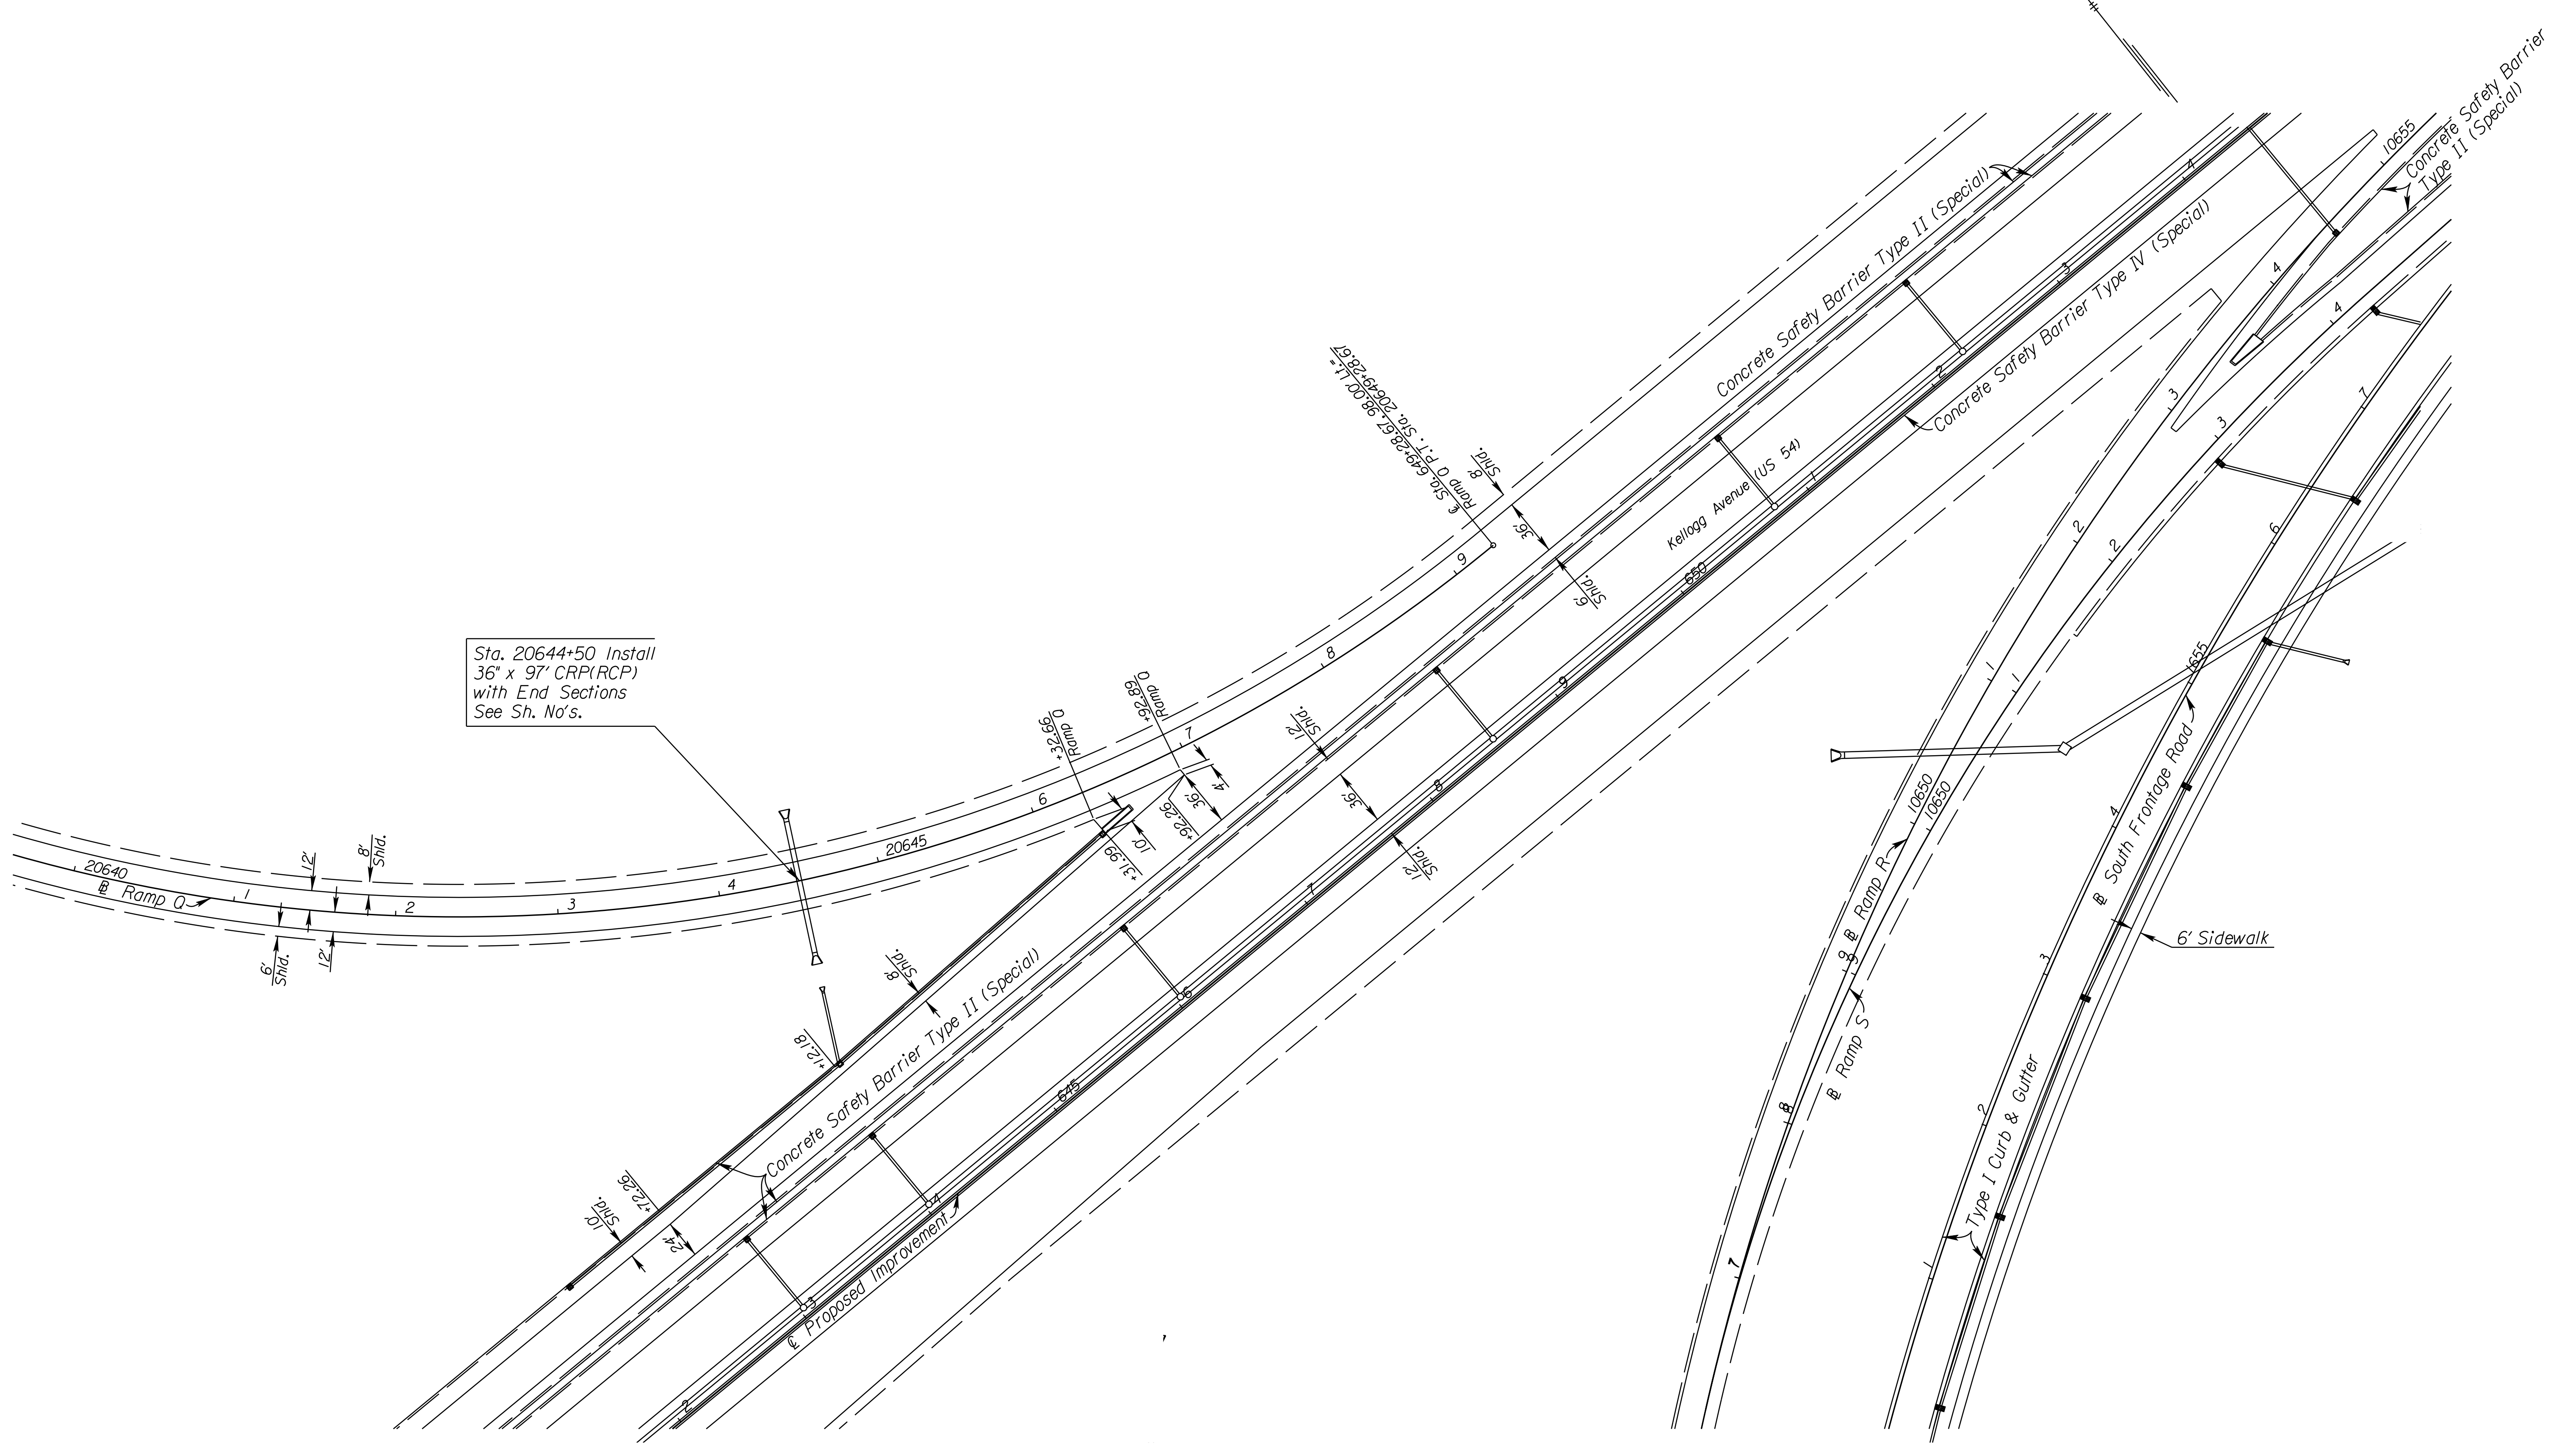

Sta. 20644+50 Install  
36' x 97' CRP(RCP)  
with End Sections  
See Sh. No's.

CITY OF WICHITA  
RAMP Q  
PLAN  
STA. 20640+00 - STA. 20649+28.67

11:29:53 AM  
 2/9/2011  
 I:\35766A\Cadd\Sheets\Roadway\Details\EK2RPOPL02.dgn  
 SURV. PLOT CADD DES. TR. CKD. APP.