


STATE	PROJECT NO.	YEAR	SHEET NO.	TOTAL SHEETS
KANSAS	472 84614	.	87	534

11:29:55 AM
Z:\9701
1\35766A\Cadd\Sheets\Roadway\Details\K2RPOPR02.dgn

SURV. PLOT CADD DES. DR. TR. CKD. APP.

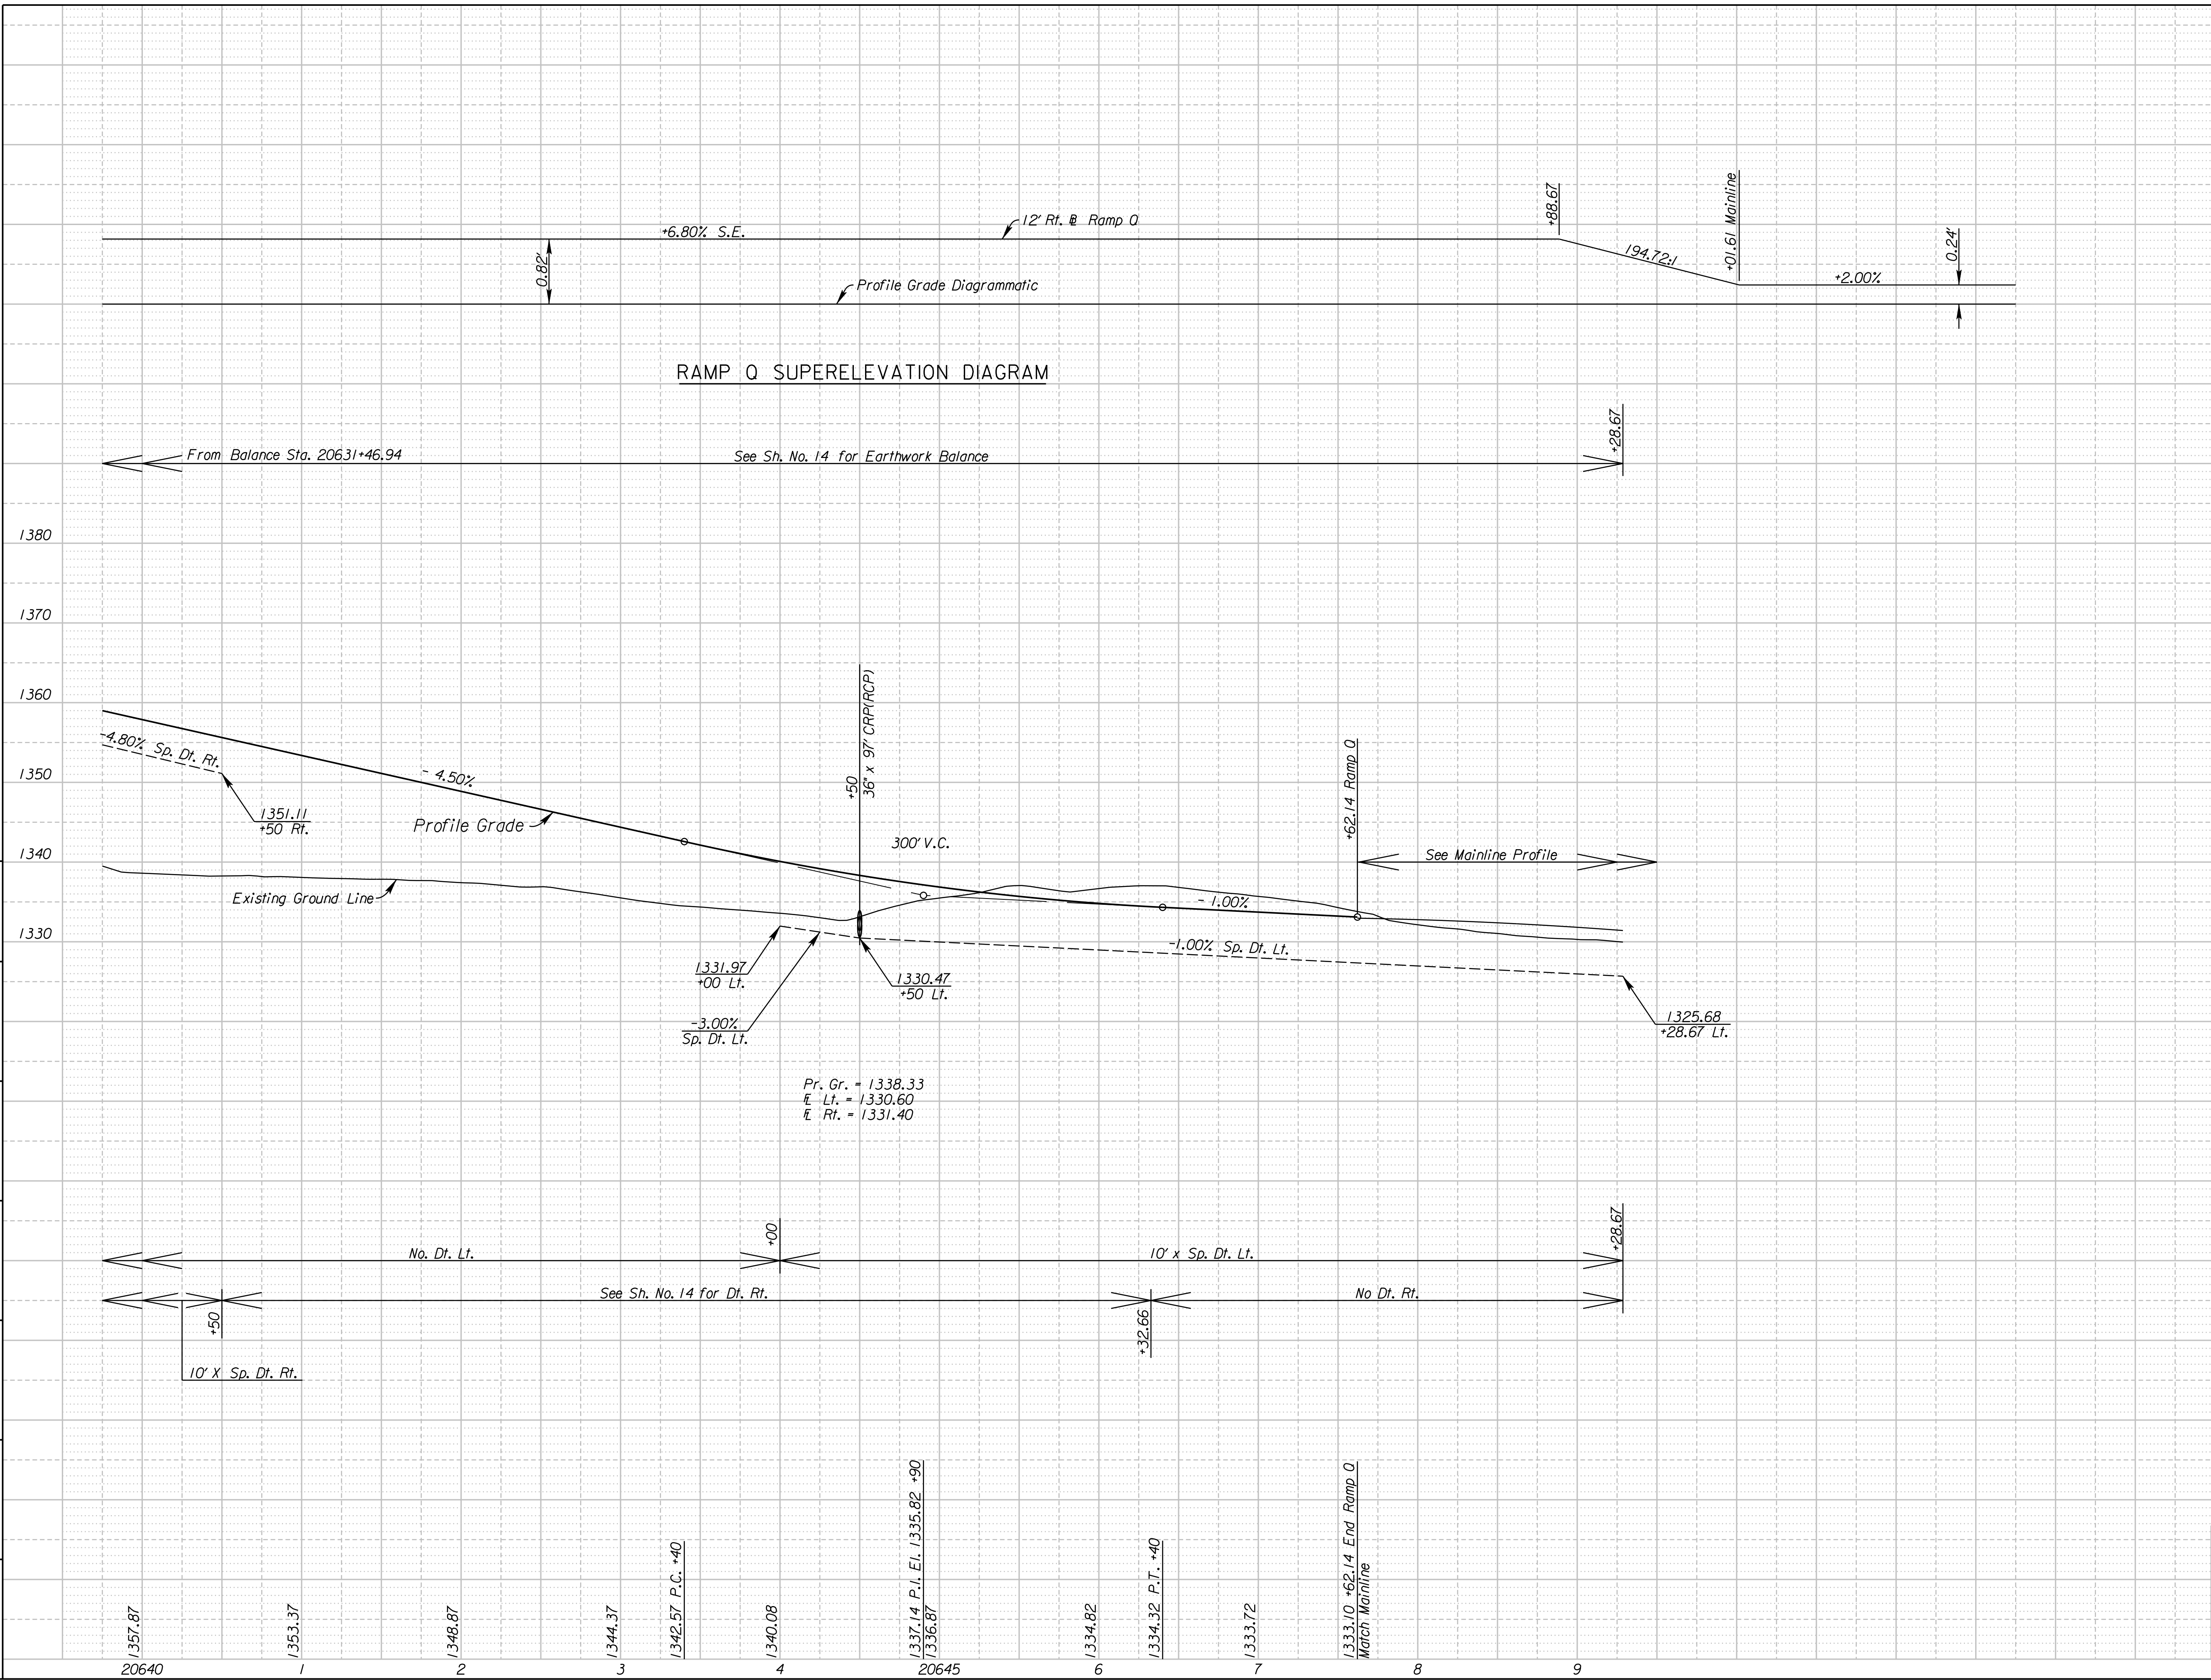

CITY OF WICHITA
RAMP Q
PROFILE
STA. 20640+00 TO STA. 20649+28.67