


STATE	PROJECT NO.	YEAR	SHEET NO.	TOTAL SHEETS
KANSAS	472 84614	.	89	534

11:30:14 AM  
2/9/2011  
T:\35166A\Cadd\Sheets\Roadway\Details\EK2RPRR.dgn

SURV. PLOT CADD DES. DR. TR. CKD. APP.

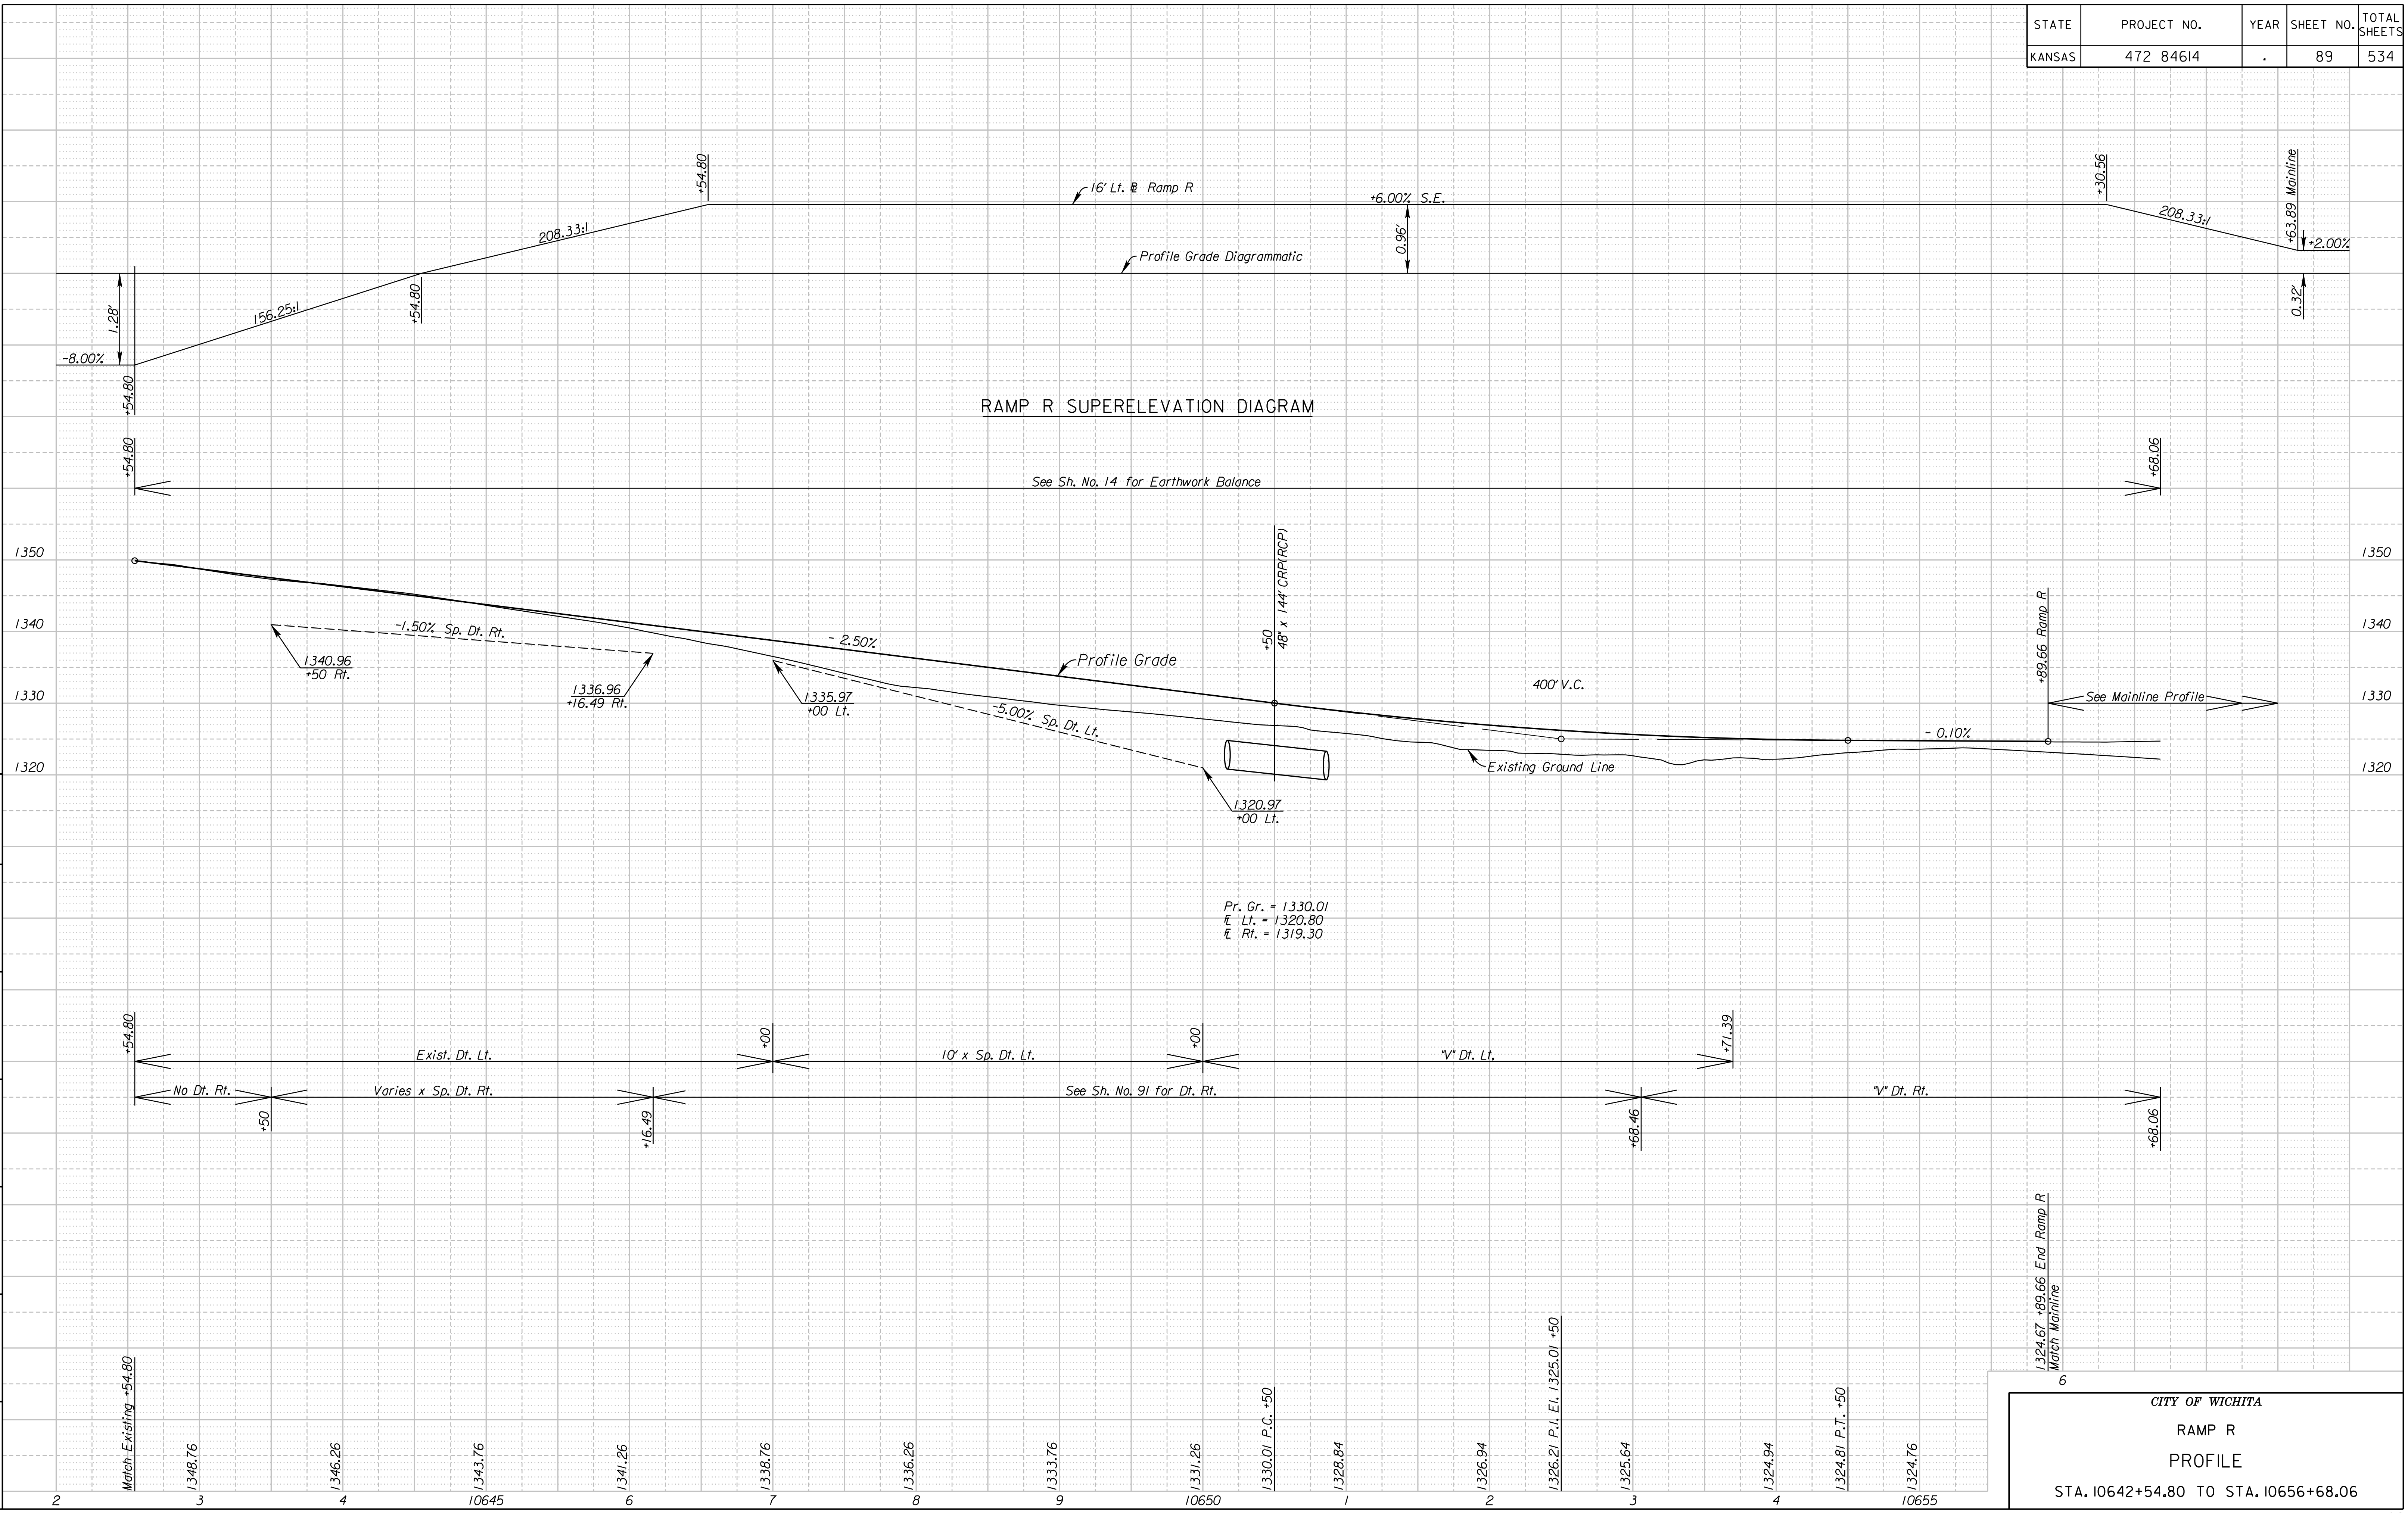

CITY OF WICHITA

RAMP R

PROFILE

STA. 10642+54.80 TO STA. 10656+68.06