


STATE	PROJECT NO.	YEAR	SHEET NO.	TOTAL SHEETS
KANSAS	472 84614	:	101	534

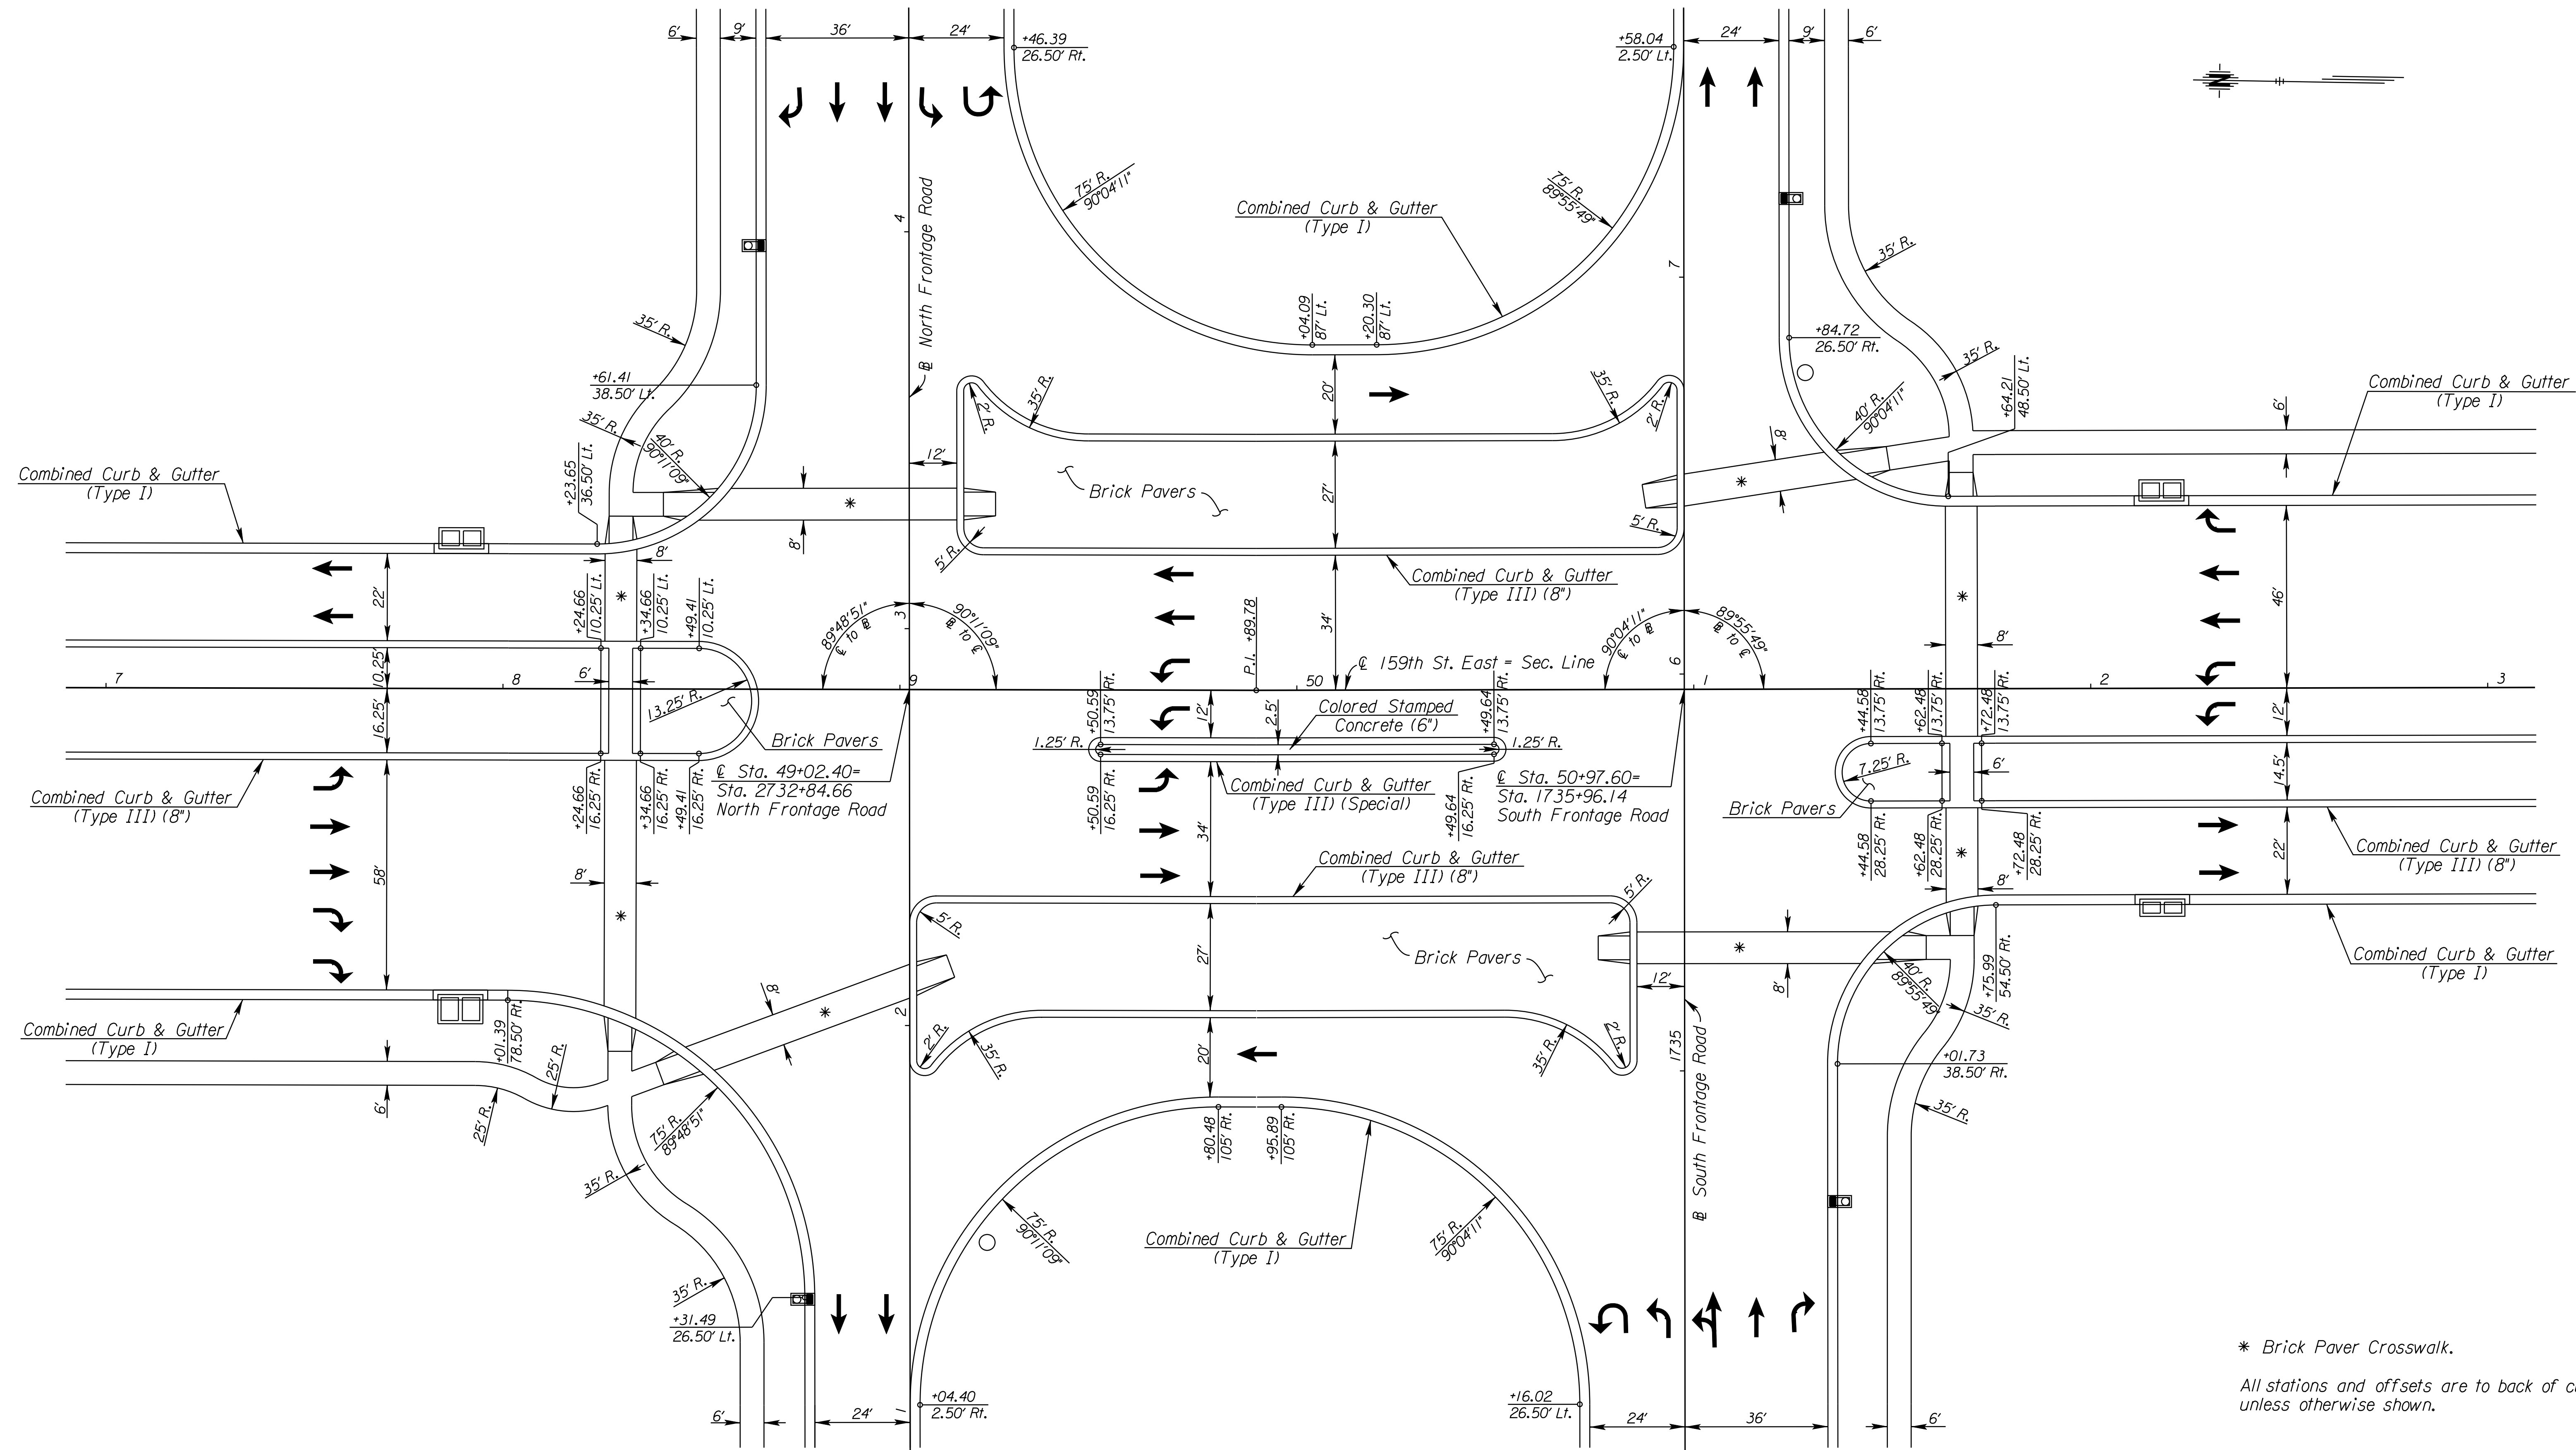

* Brick Paver Crosswalk.
 All stations and offsets are to back of curb unless otherwise shown.

CITY OF WICHITA
 159TH STREET EAST
 INTERSECTION DETAILS

11:31:45 AM
 2/8/2011
 T:\35766A\Cadd\Sheets\Roadway\Details\EK2591NX01.dgn
 SURV. PLOT CADD DES. TR. CKD. APP.