
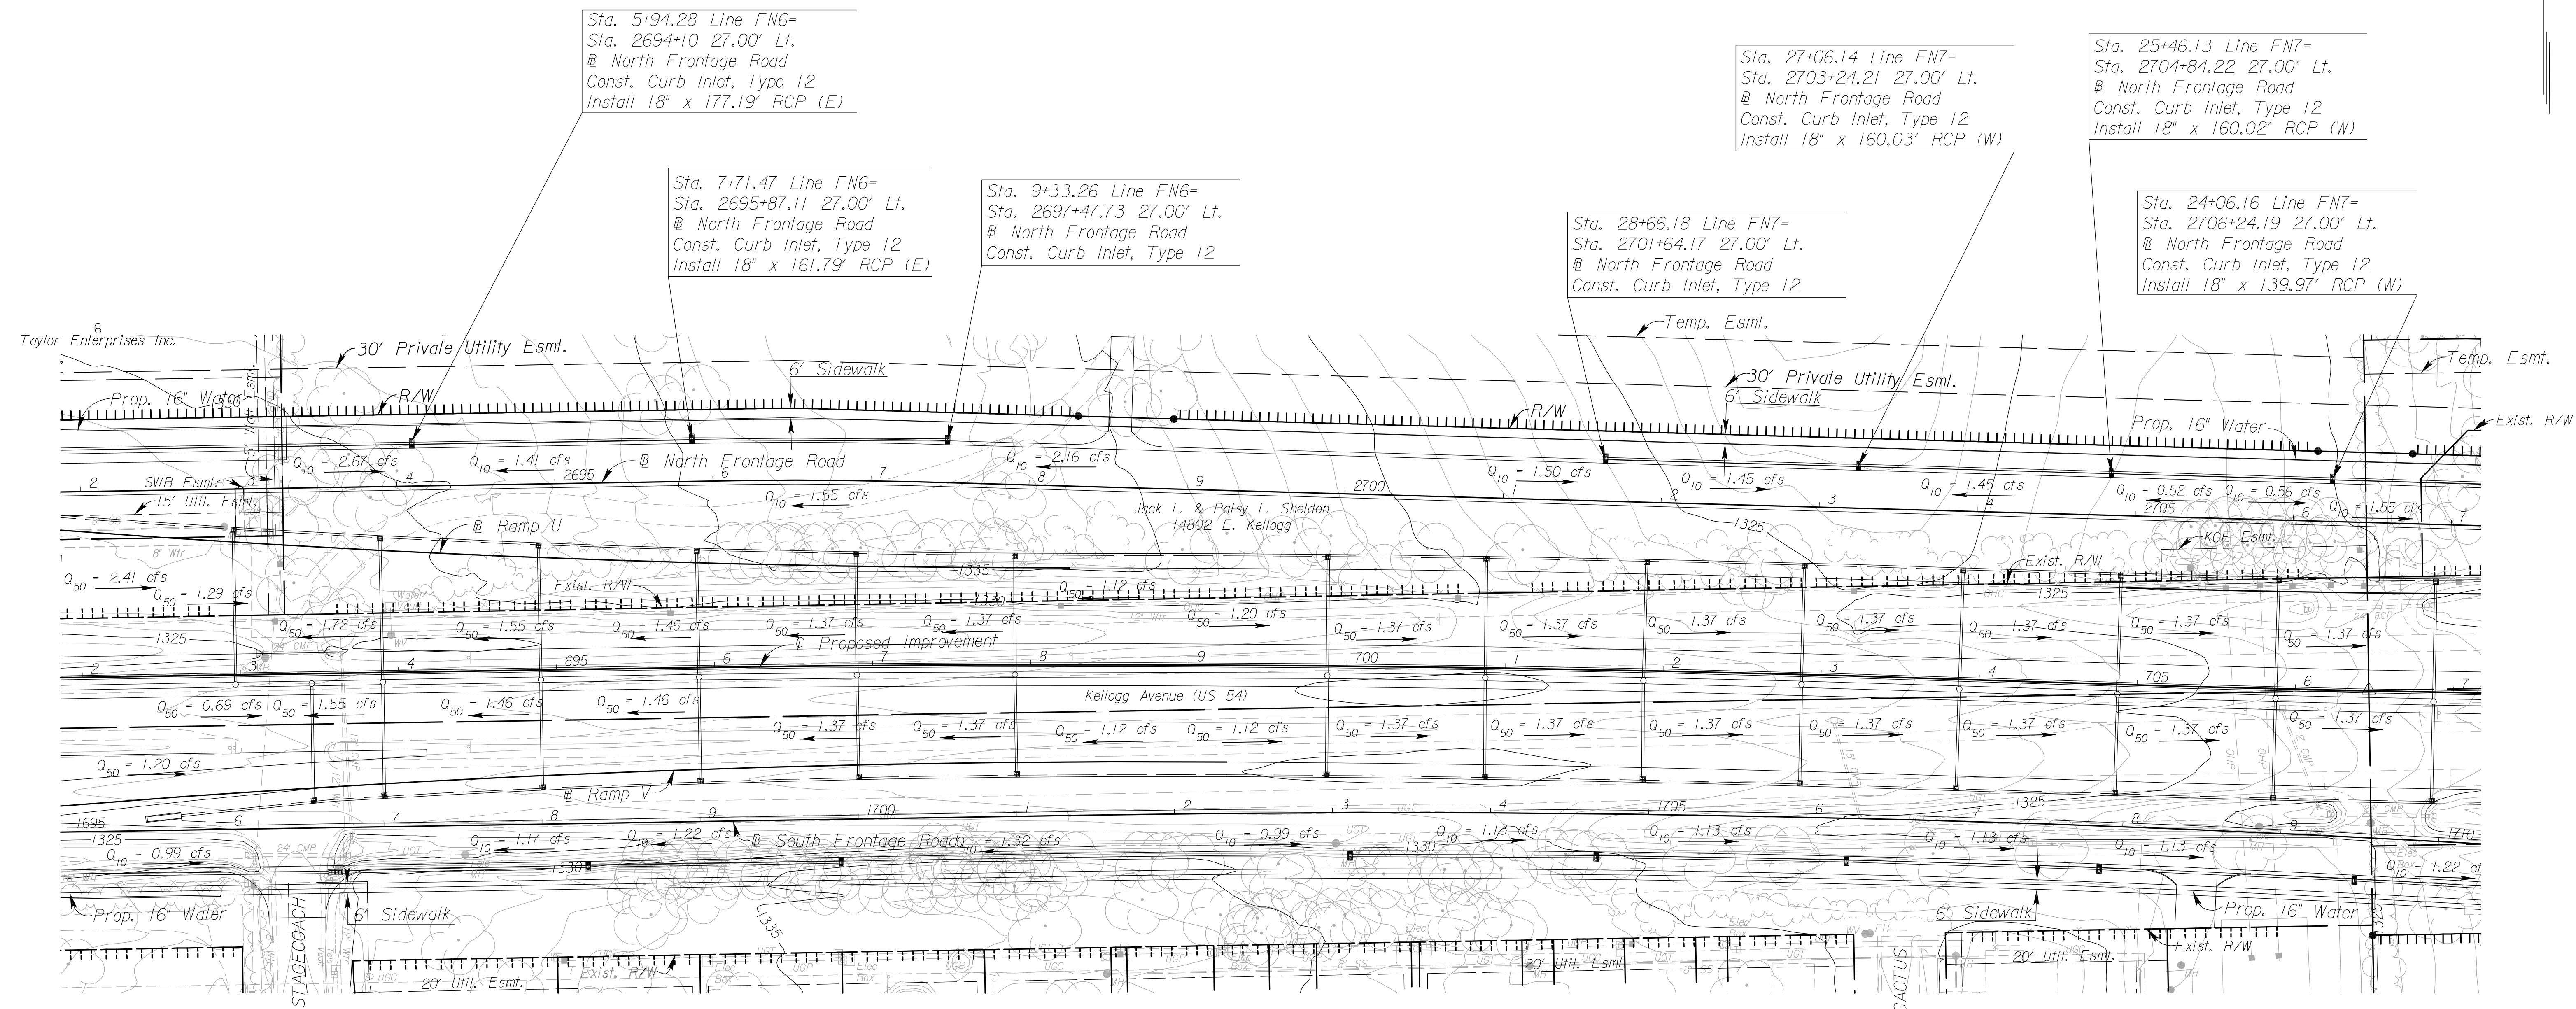


STATE	PROJECT NO.	YEAR	SHEET NO.	TOTAL SHEETS
KANSAS	472 84614	-	122	534

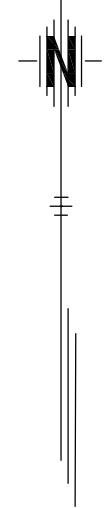

Sta. 5+94.28 Line FN6=
Sta. 2694+10 27.00' Lt.
@ North Frontage Road
Const. Curb Inlet, Type 12
Install 18" x 177.19' RCP (E)

Sta. 7+71.47 Line FN6=
Sta. 2695+87.11 27.00' Lt.
@ North Frontage Road
Const. Curb Inlet, Type 12
Install 18" x 161.79' RCP (E)

Sta. 9+33.26 Line FN6=
Sta. 2697+47.73 27.00' Lt.
@ North Frontage Road
Const. Curb Inlet, Type 12

Sta. 27+06.14 Line FN7=
Sta. 2703+24.21 27.00' Lt.
@ North Frontage Road
Const. Curb Inlet, Type 12
Install 18" x 160.03' RCP (W)

Sta. 28+66.18 Line FN7=
Sta. 2701+64.17 27.00' Lt.
@ North Frontage Road
Const. Curb Inlet, Type 12

Sta. 25+46.13 Line FN7=
Sta. 2704+84.22 27.00' Lt.
@ North Frontage Road
Const. Curb Inlet, Type 12
Install 18" x 160.02' RCP (W)

Sta. 24+06.16 Line FN7=
Sta. 2706+24.19 27.00' Lt.
@ North Frontage Road
Const. Curb Inlet, Type 12
Install 18" x 139.97' RCP (W)

8:28 AM
 2/22/2011
 J:\CIVIL\07432\DWG\SWS\EK2ML PLAN\EK2FNSWPLO6.DWG
 SURV. - PLOT CADD DES. - DR. - APP. - CKD. - TR.

- UTILITIES**
- | | |
|-------------------|-----------------------|
| Cable | Cox Communications |
| Gas | Kansas Gas Service |
| Power | Westar |
| Sanitary Sewer | Wichita Water & Sewer |
| Storm Water Sewer | Wichita Water & Sewer |
| Telephone | AT&T |
| Water | Wichita Water & Sewer |

$Q_{50} = x.xx$ cfs - DESIGN YEAR FLOW PER INLET
 See Sh. No's. 136-139 for San. Sewer Plans.
 See Sh. No's. 140-162 for Water Plans.

CITY OF WICHITA
NORTH FRONTAGE ROAD
STORM WATER SEWER PLAN
STA. 2692+00 TO STA. 2707+00