


STATE	PROJECT NO.	YEAR	SHEET NO.	TOTAL SHEETS
KANSAS	472 84614	-	124	534

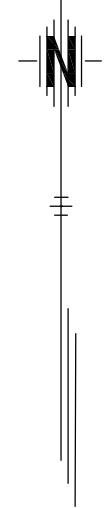

Sta. 10+00 Line FN10=
Sta. 2729+29.61 19.18' Rt.
@ North Frontage Road
Const. 42" Headwall
Install 42" x 75.51' RCP (E)

Sta. 10+75.51 Line FN10=
Sta. 0+00 Line FN10a=
Sta. 2730+05.12 19.22' Rt.
@ North Frontage Road
Const. Type P (Std.) Manhole
Install 42" x 140.16' RCP (E)

Sta. 12+15.85 Line FN10=
Sta. 12+27.98 Line FN10=
Sta. 2731+45.28 19.45' Rt.
@ North Frontage Road
Sta. 49+22.29 139.23' Rt.
@ 159th Street East
Const. Type P (Std.) Manhole
Install 42" x 142.88' RCP (NE)

Sta. 13+44.10 Line FN8=
Sta. 2723+51.62 27.00' Lt.
@ North Frontage Road
Const. Curb Inlet, Type 12
Install 18" x 128.00' RCP (E)

Sta. 10+00 Line FN9=
Sta. 2727+69.59 71.96' Lt.
@ North Frontage Road
Const. 18" Headwall
Install 18" x 88.06' RCP (SW)

Sta. 0+46.22 Line FN10a=
Sta. 2730+05.20 27.00' Lt.
@ North Frontage Road
Const. Curb Inlet, Type 12
Install 18" x 125.80' RCP (E)


Sta. 1+72.02 Line FN10a=
Sta. 2731+31.31 27.00' Lt.
@ North Frontage Road
Const. Curb Inlet, Type 12

Sta. 0+00 Line FN11=
Sta. 12+61.47 Line FS16e=
Sta. 2733+96.52 39.00' Lt.
@ North Frontage Road
Const. Curb Inlet, Type 12
Install 18" x 135.47' RCP (E)

Sta. 2+68.47 Line FN11=
Sta. 2736+65 39.00' Lt.
@ North Frontage Road
Const. Curb Inlet, Type 12
Install 18" x 147.35' RCP (SE)

Sta. 1+35.47 Line FN11=
Sta. 2735+32 39.00' Lt.
@ North Frontage Road
Const. Curb Inlet, Type 12
Install 18" x 133.00' RCP (E)

See Sheet No. 129 for
Line FN10 Continuation.

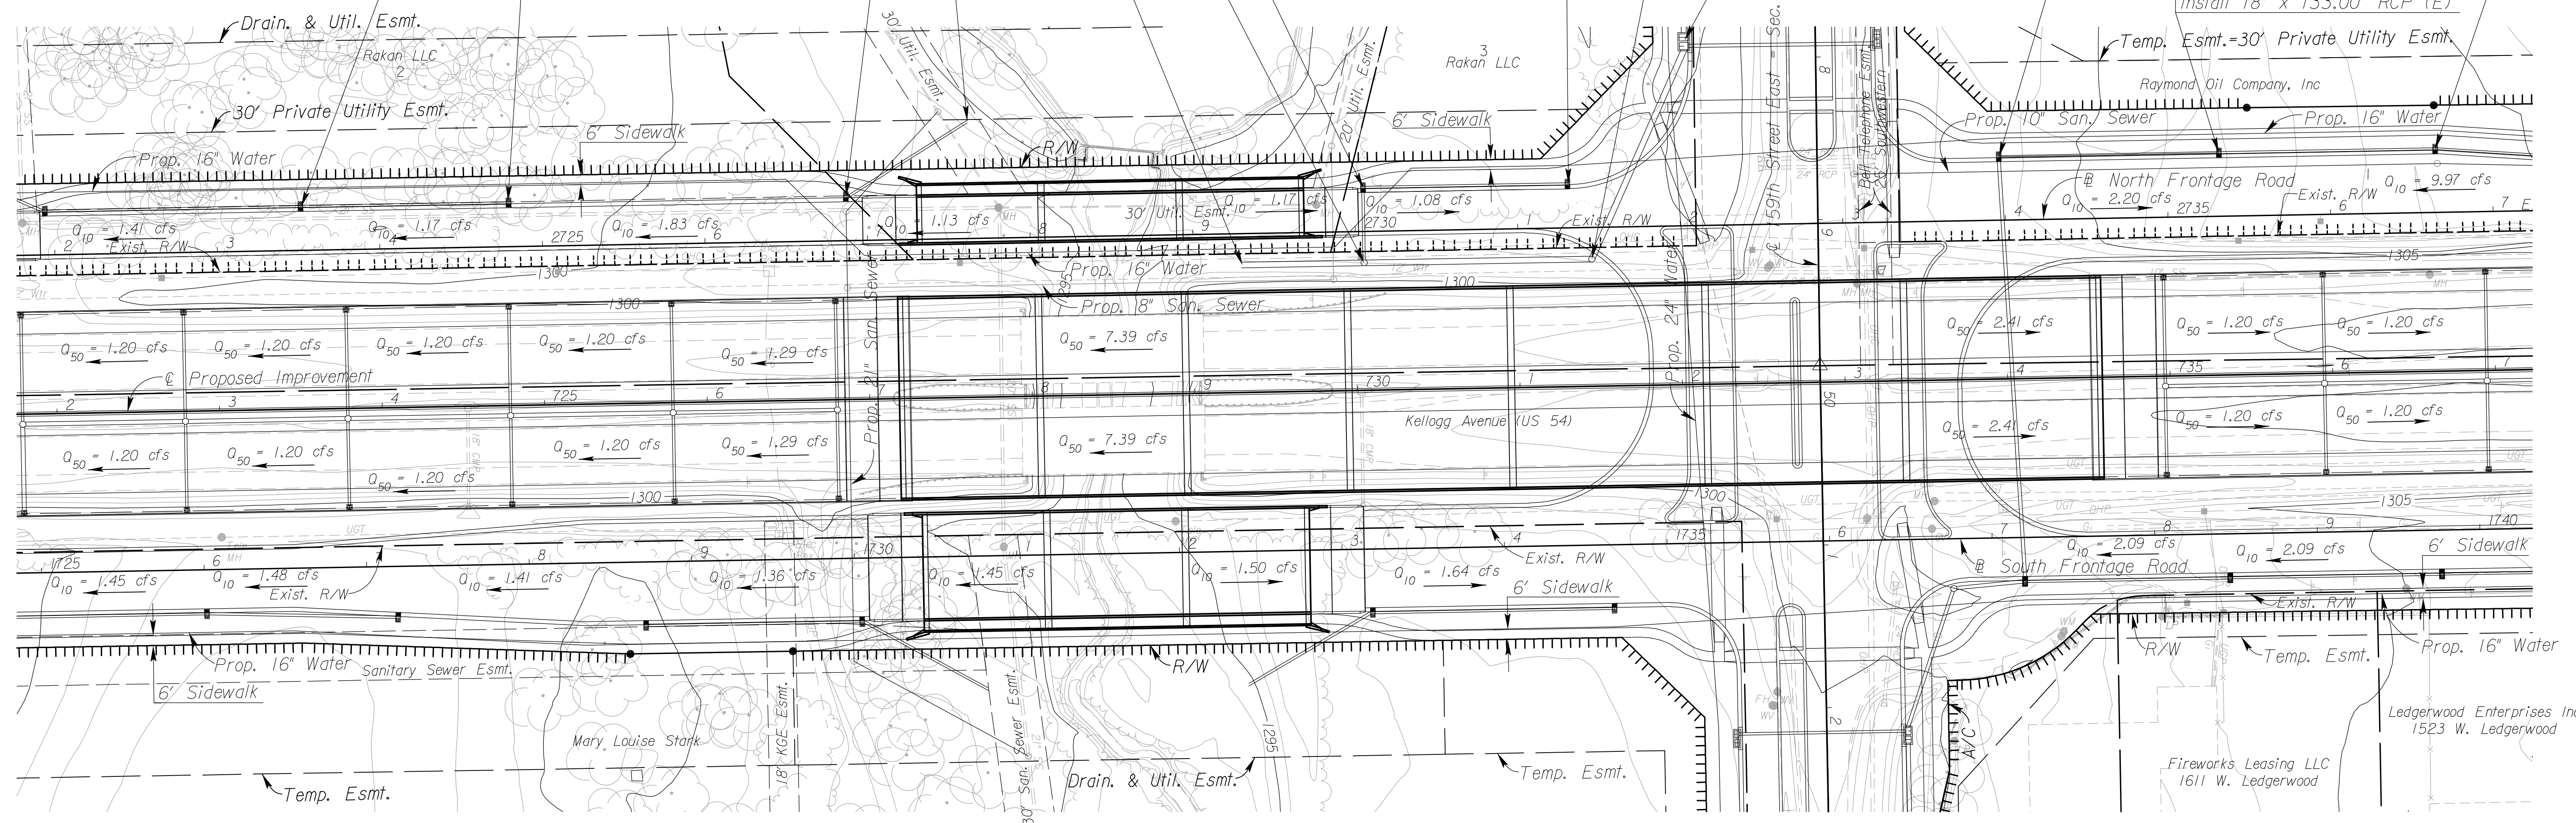

8:28 AM
 2/22/2011
 J:\CIVIL\07432\DWG\SWSEK2ML PLAN\K2FNSWPLOB.DWG
 SURV. - PLOT CADD DES. - DR. - TR. - CKD. - APP.

UTILITIES

Cable	Cox Communications
Gas	Kansas Gas Service
Power	Westar
Sanitary Sewer	Wichita Water & Sewer
Storm Water Sewer	Wichita Water & Sewer
Telephone	AT&T
Traffic Signal	City of Wichita
Water	Wichita Water & Sewer

$Q_{50} = x.xx$ cfs - DESIGN YEAR FLOW PER INLET
 See Sh. No's. 136-139 for San. Sewer Plans.
 See Sh. No's. 140-162 for Water Plans.

CITY OF WICHITA
NORTH FRONTAGE ROAD
STORM WATER SEWER PLAN
STA. 2722+00 TO STA. 2737+00