



STATE	PROJECT NO.	YEAR	SHEET NO.	TOTAL SHEETS
KANSAS	472 84614	.	167	534

CURVE/PT. NO.	P.I. STA. (BK.)	P.I. STA. (AH.)	NORTHING	EASTING	DELTA (DMS)	RADIUS (ft)	TANGENT (ft)	LENGTH (ft)	EXTERNAL (ft)	PC			PT		
										STATION	NORTHING	EASTING	STATION	NORTHING	EASTING
										1	100+07.50	100+07.50	1684069.3996	1695109.3647	00°03'02.67" Rt.
2	101+53.99		1683938.0298	1695148.2605											

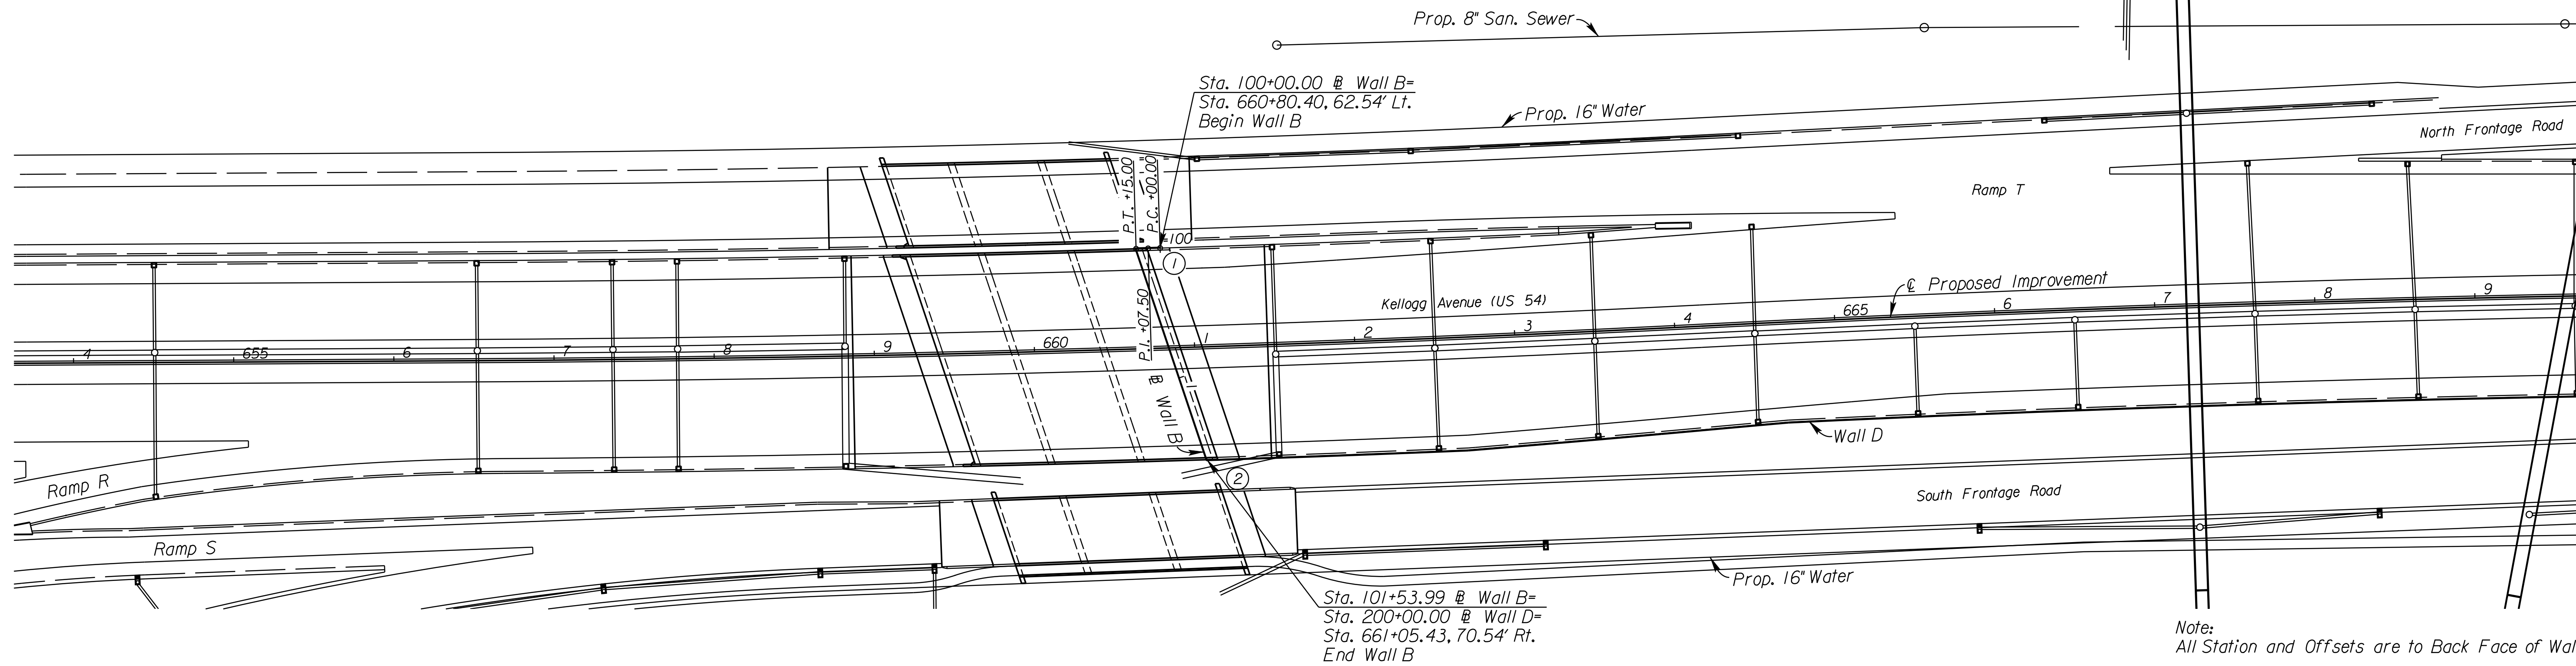

Note:
All Station and Offsets are to Back Face of Wall

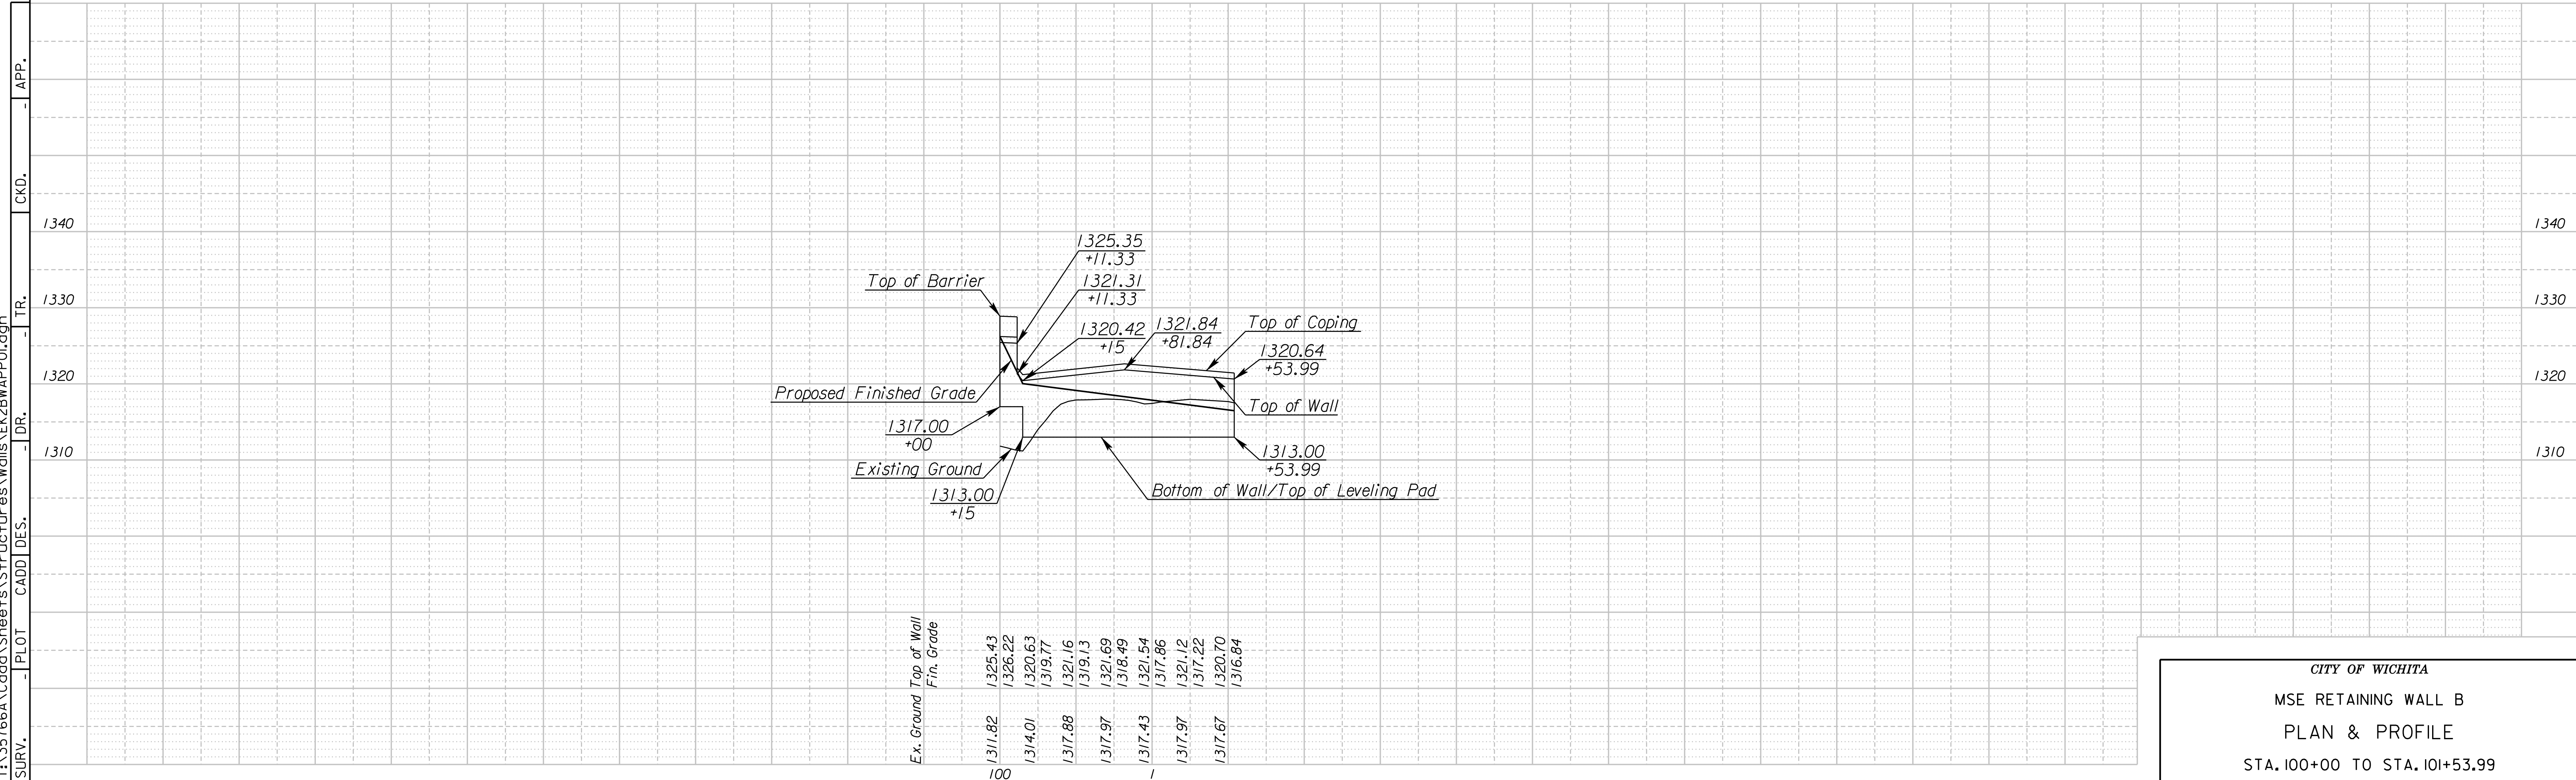

CITY OF WICHITA
MSE RETAINING WALL B
PLAN & PROFILE
STA. 100+00 TO STA. 101+53.99

11:35:34 AM
 2/9/2011
 T:\35166A\Cadd\Sheets\Structures\Walls\K2BWAPP01.dgn
 SURV. PLOT CADD DES. DR. TR. CKD. APP.