



STATE	PROJECT NO.	YEAR	SHEET NO.	TOTAL SHEETS
KANSAS	472 84614	.	168	534

WALL ALIGNMENT DATA			
POINT NO.	P.I. STA.	NORTHING	EASTING
1	100+00.00	1684141.0079	1696069.5228
2	108+01.29	1684154.2306	1696870.7086

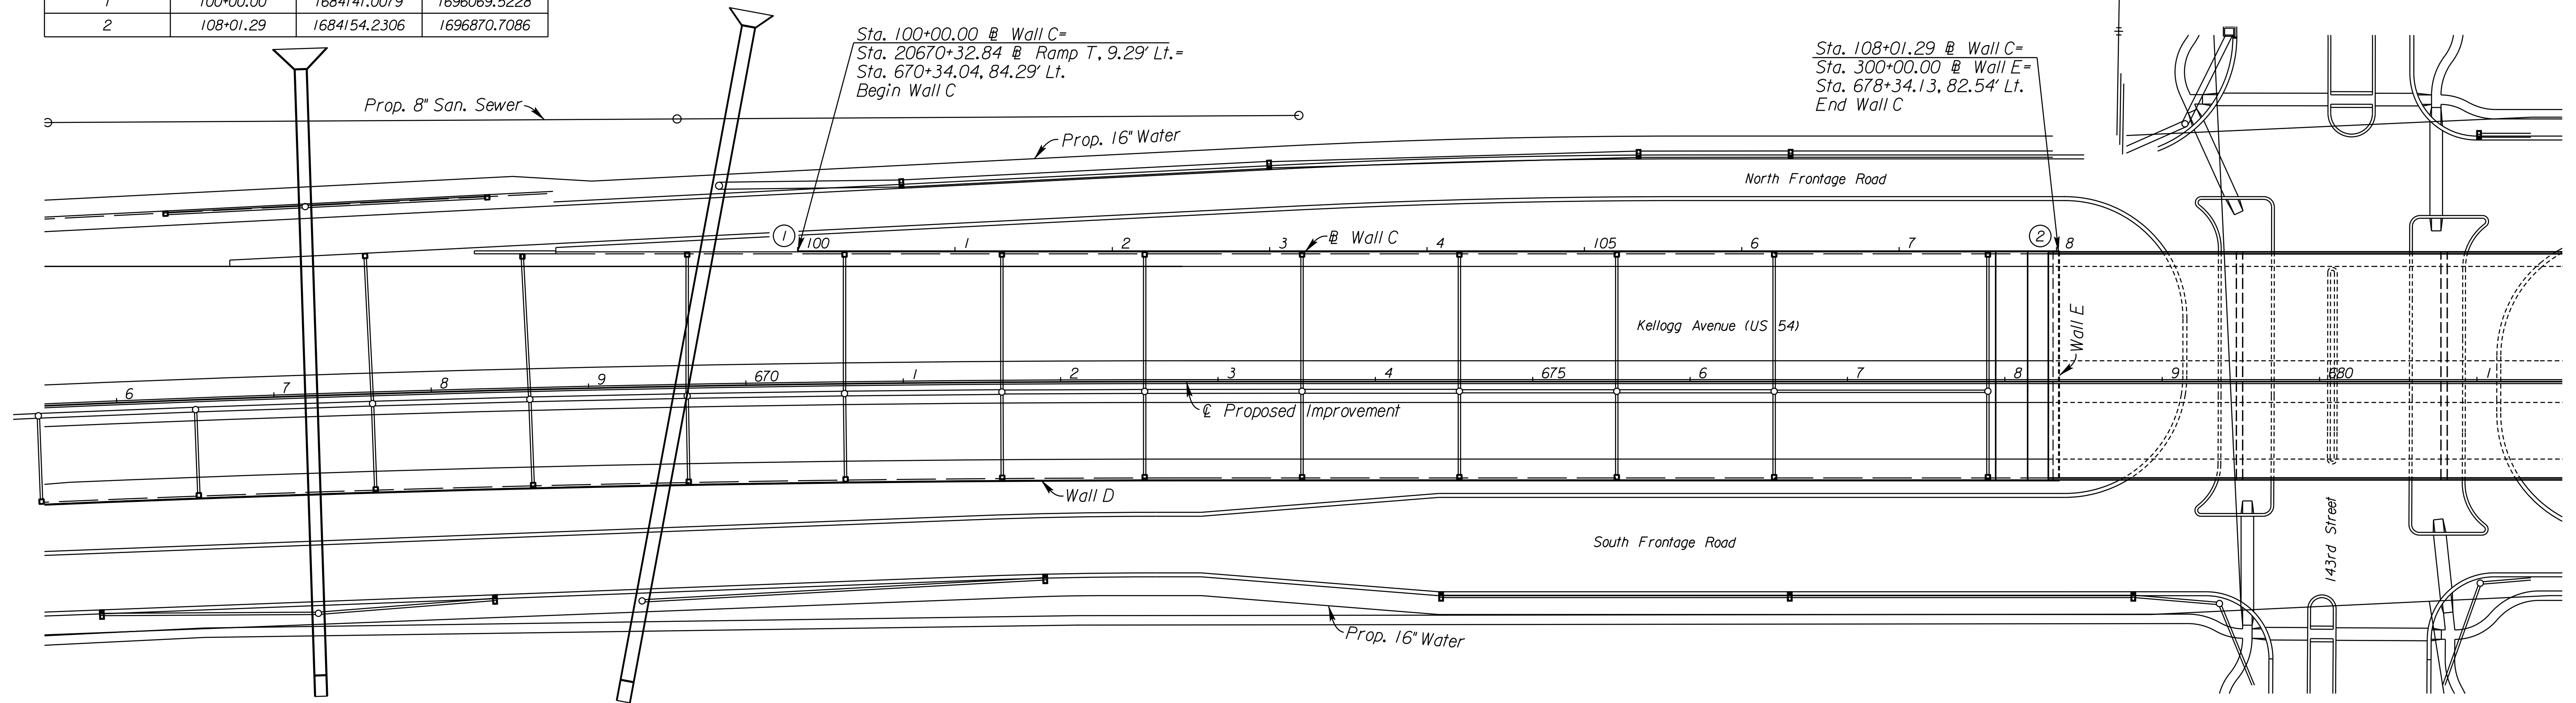

Note:
All Station and Offsets are to Back Face of Wall

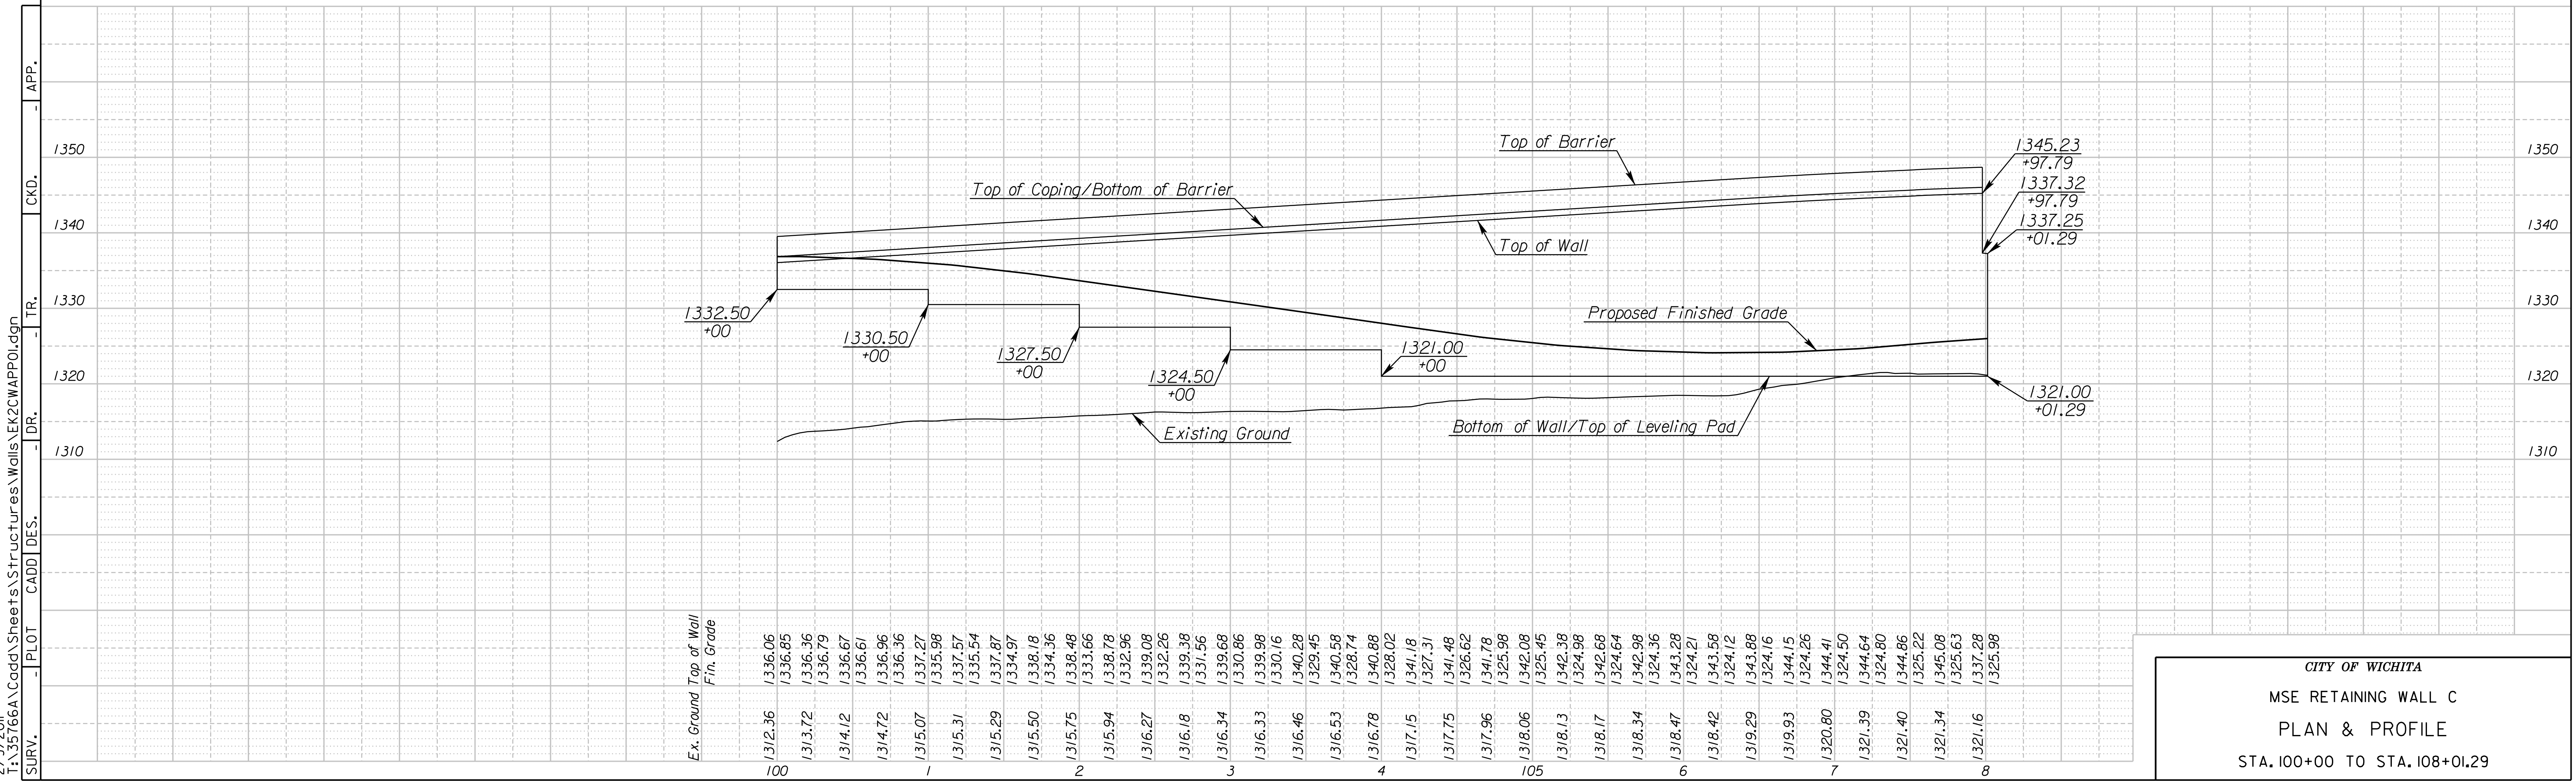

CITY OF WICHITA
MSE RETAINING WALL C
PLAN & PROFILE
STA. 100+00 TO STA. 108+01.29