


STATE	PROJECT NO.	YEAR	SHEET NO.	TOTAL SHEETS
KANSAS	472 84614	.	176	534


WALL ALIGNMENT DATA			
POINT NO.	P.I. STA.	NORTHING	EASTING
1	200+00.00	1684036.3671	1701148.5695
2	206+14.62	1684047.2955	1701763.0887

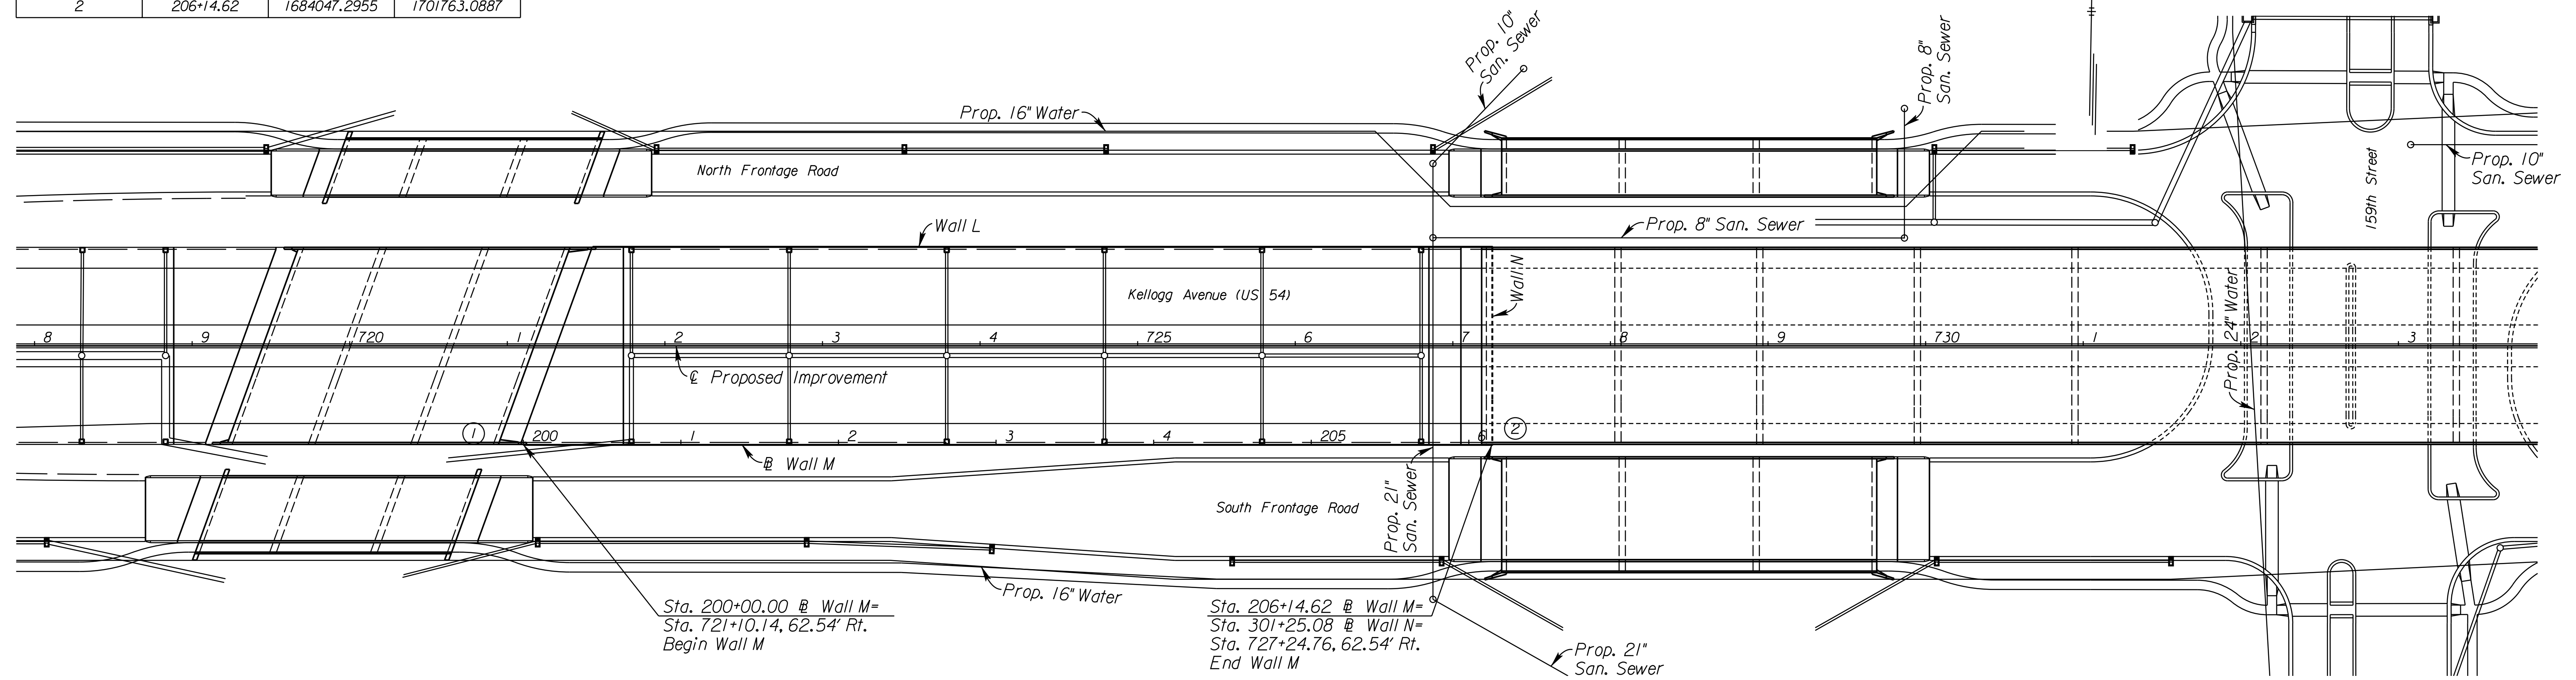

Sta. 200+00.00 @ Wall M =
Sta. 721+10.14, 62.54' Rt.
Begin Wall M

Sta. 206+14.62 @ Wall M =
Sta. 301+25.08 @ Wall N =
Sta. 727+24.76, 62.54' Rt.
End Wall M

Note:
All Station and Offsets are to Back Face of Wall

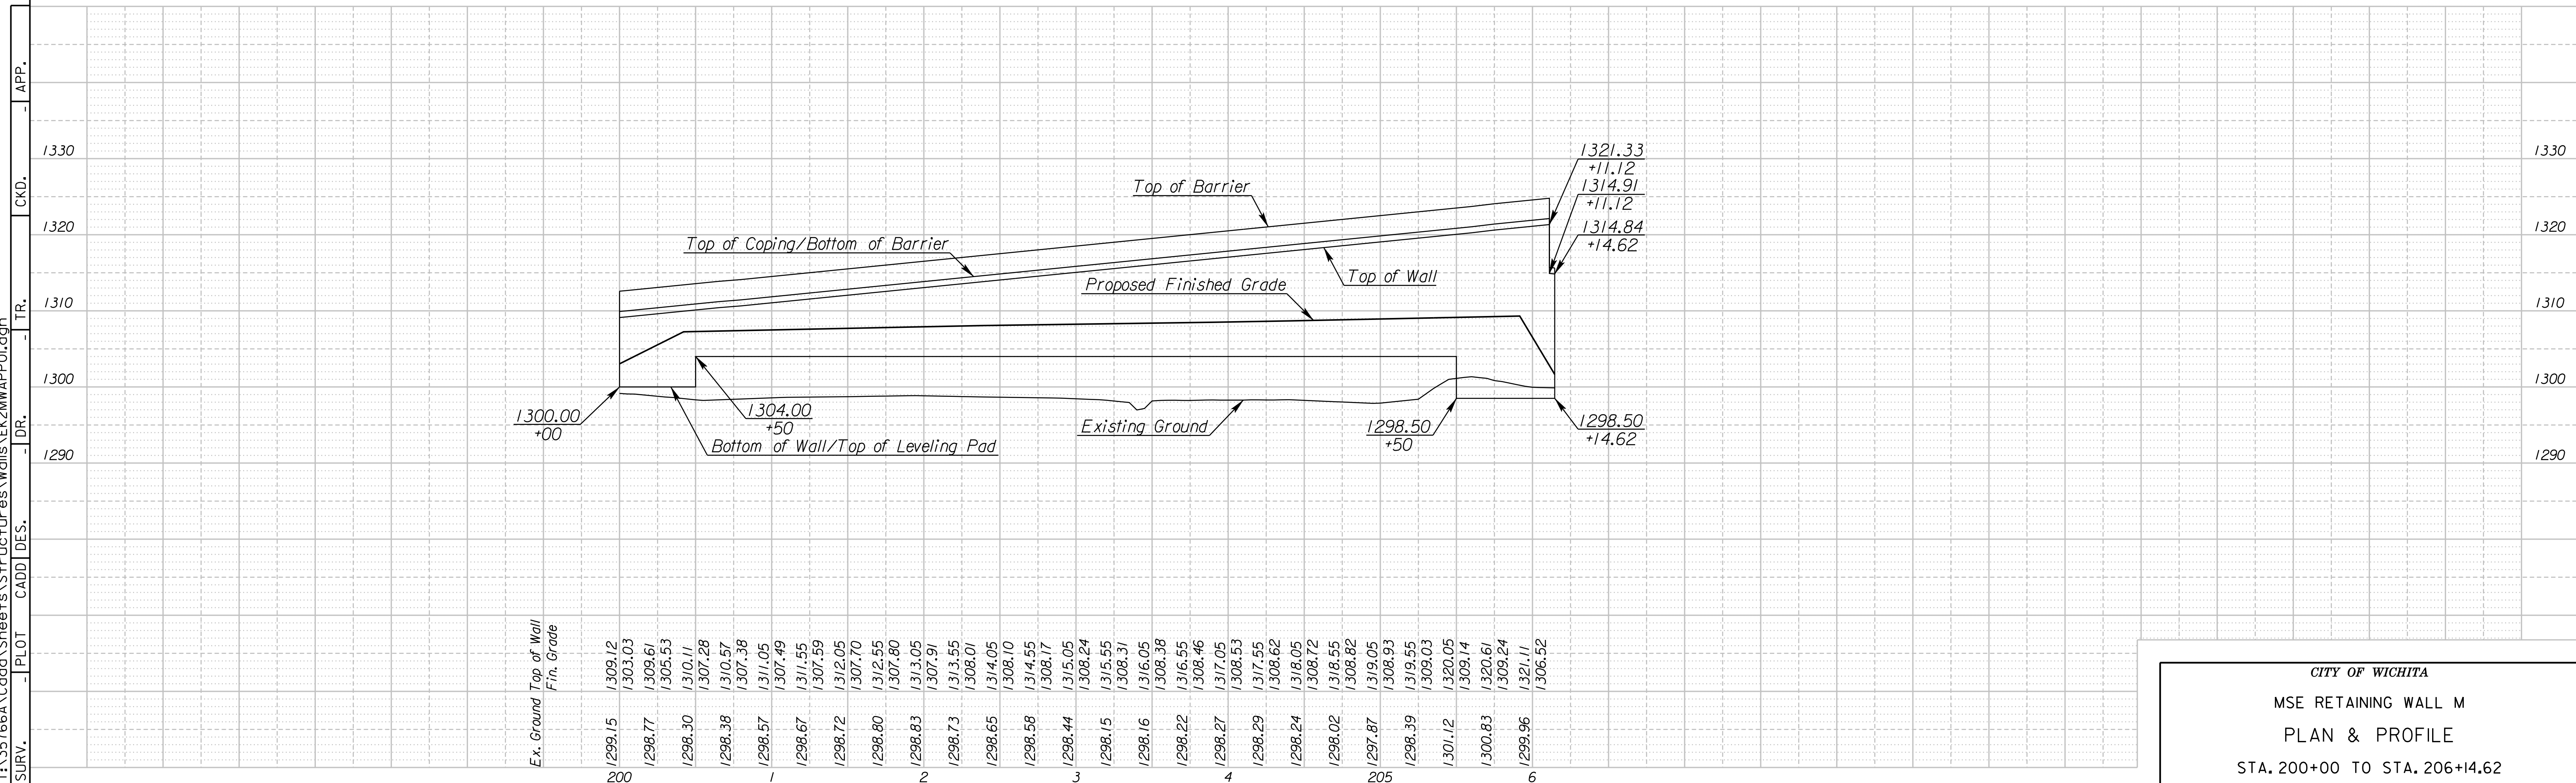

CITY OF WICHITA
MSE RETAINING WALL M
PLAN & PROFILE
STA. 200+00 TO STA. 206+14.62

11:36:28 AM
 2/9/20
 T:\35166A\Cadd\Sheets\Structures\Walls\K2MWAPP01.dgn
 SURV. PLOT CADD DES. TR. CKD. APP.