


POINT NO.	P.I. STA.	NORTHING	EASTING	DELTA (DMS)
1	500+00.00	1684185.2858	1702487.7496	
2	507+71.96	1684199.0115	1703259.5891	01°38'11.68" Lt.
3	508+79.17	1684203.9785	1703366.6845	

Note:
All Station and Offsets are to Back Face of Wall

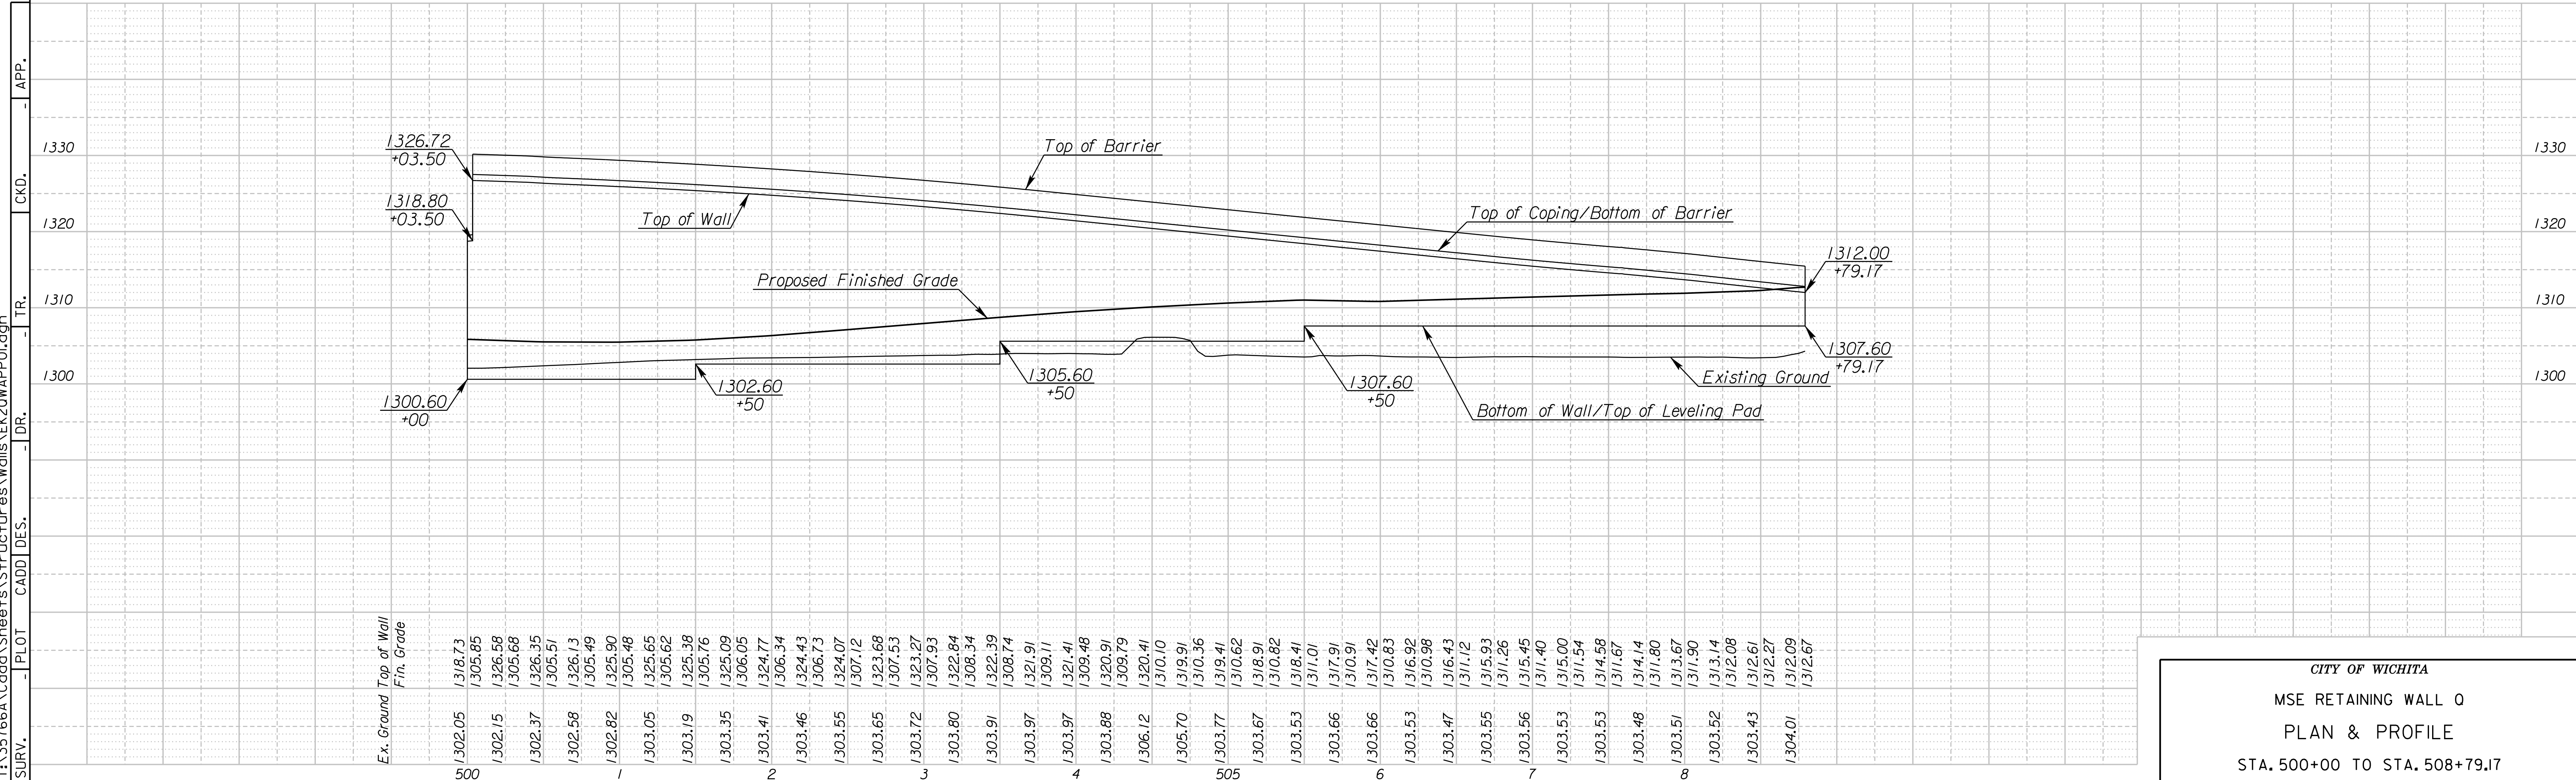

CITY OF WICHITA
MSE RETAINING WALL Q
PLAN & PROFILE
STA. 500+00 TO STA. 508+79.17

11:36:39 AM
 2/9/2010
 T:\35166A\Cadd\Sheets\Structures\Walls\EX20WAPP01.dgn
 SURV. PLOT CADD DES. DR. TR. CKD. APP.