
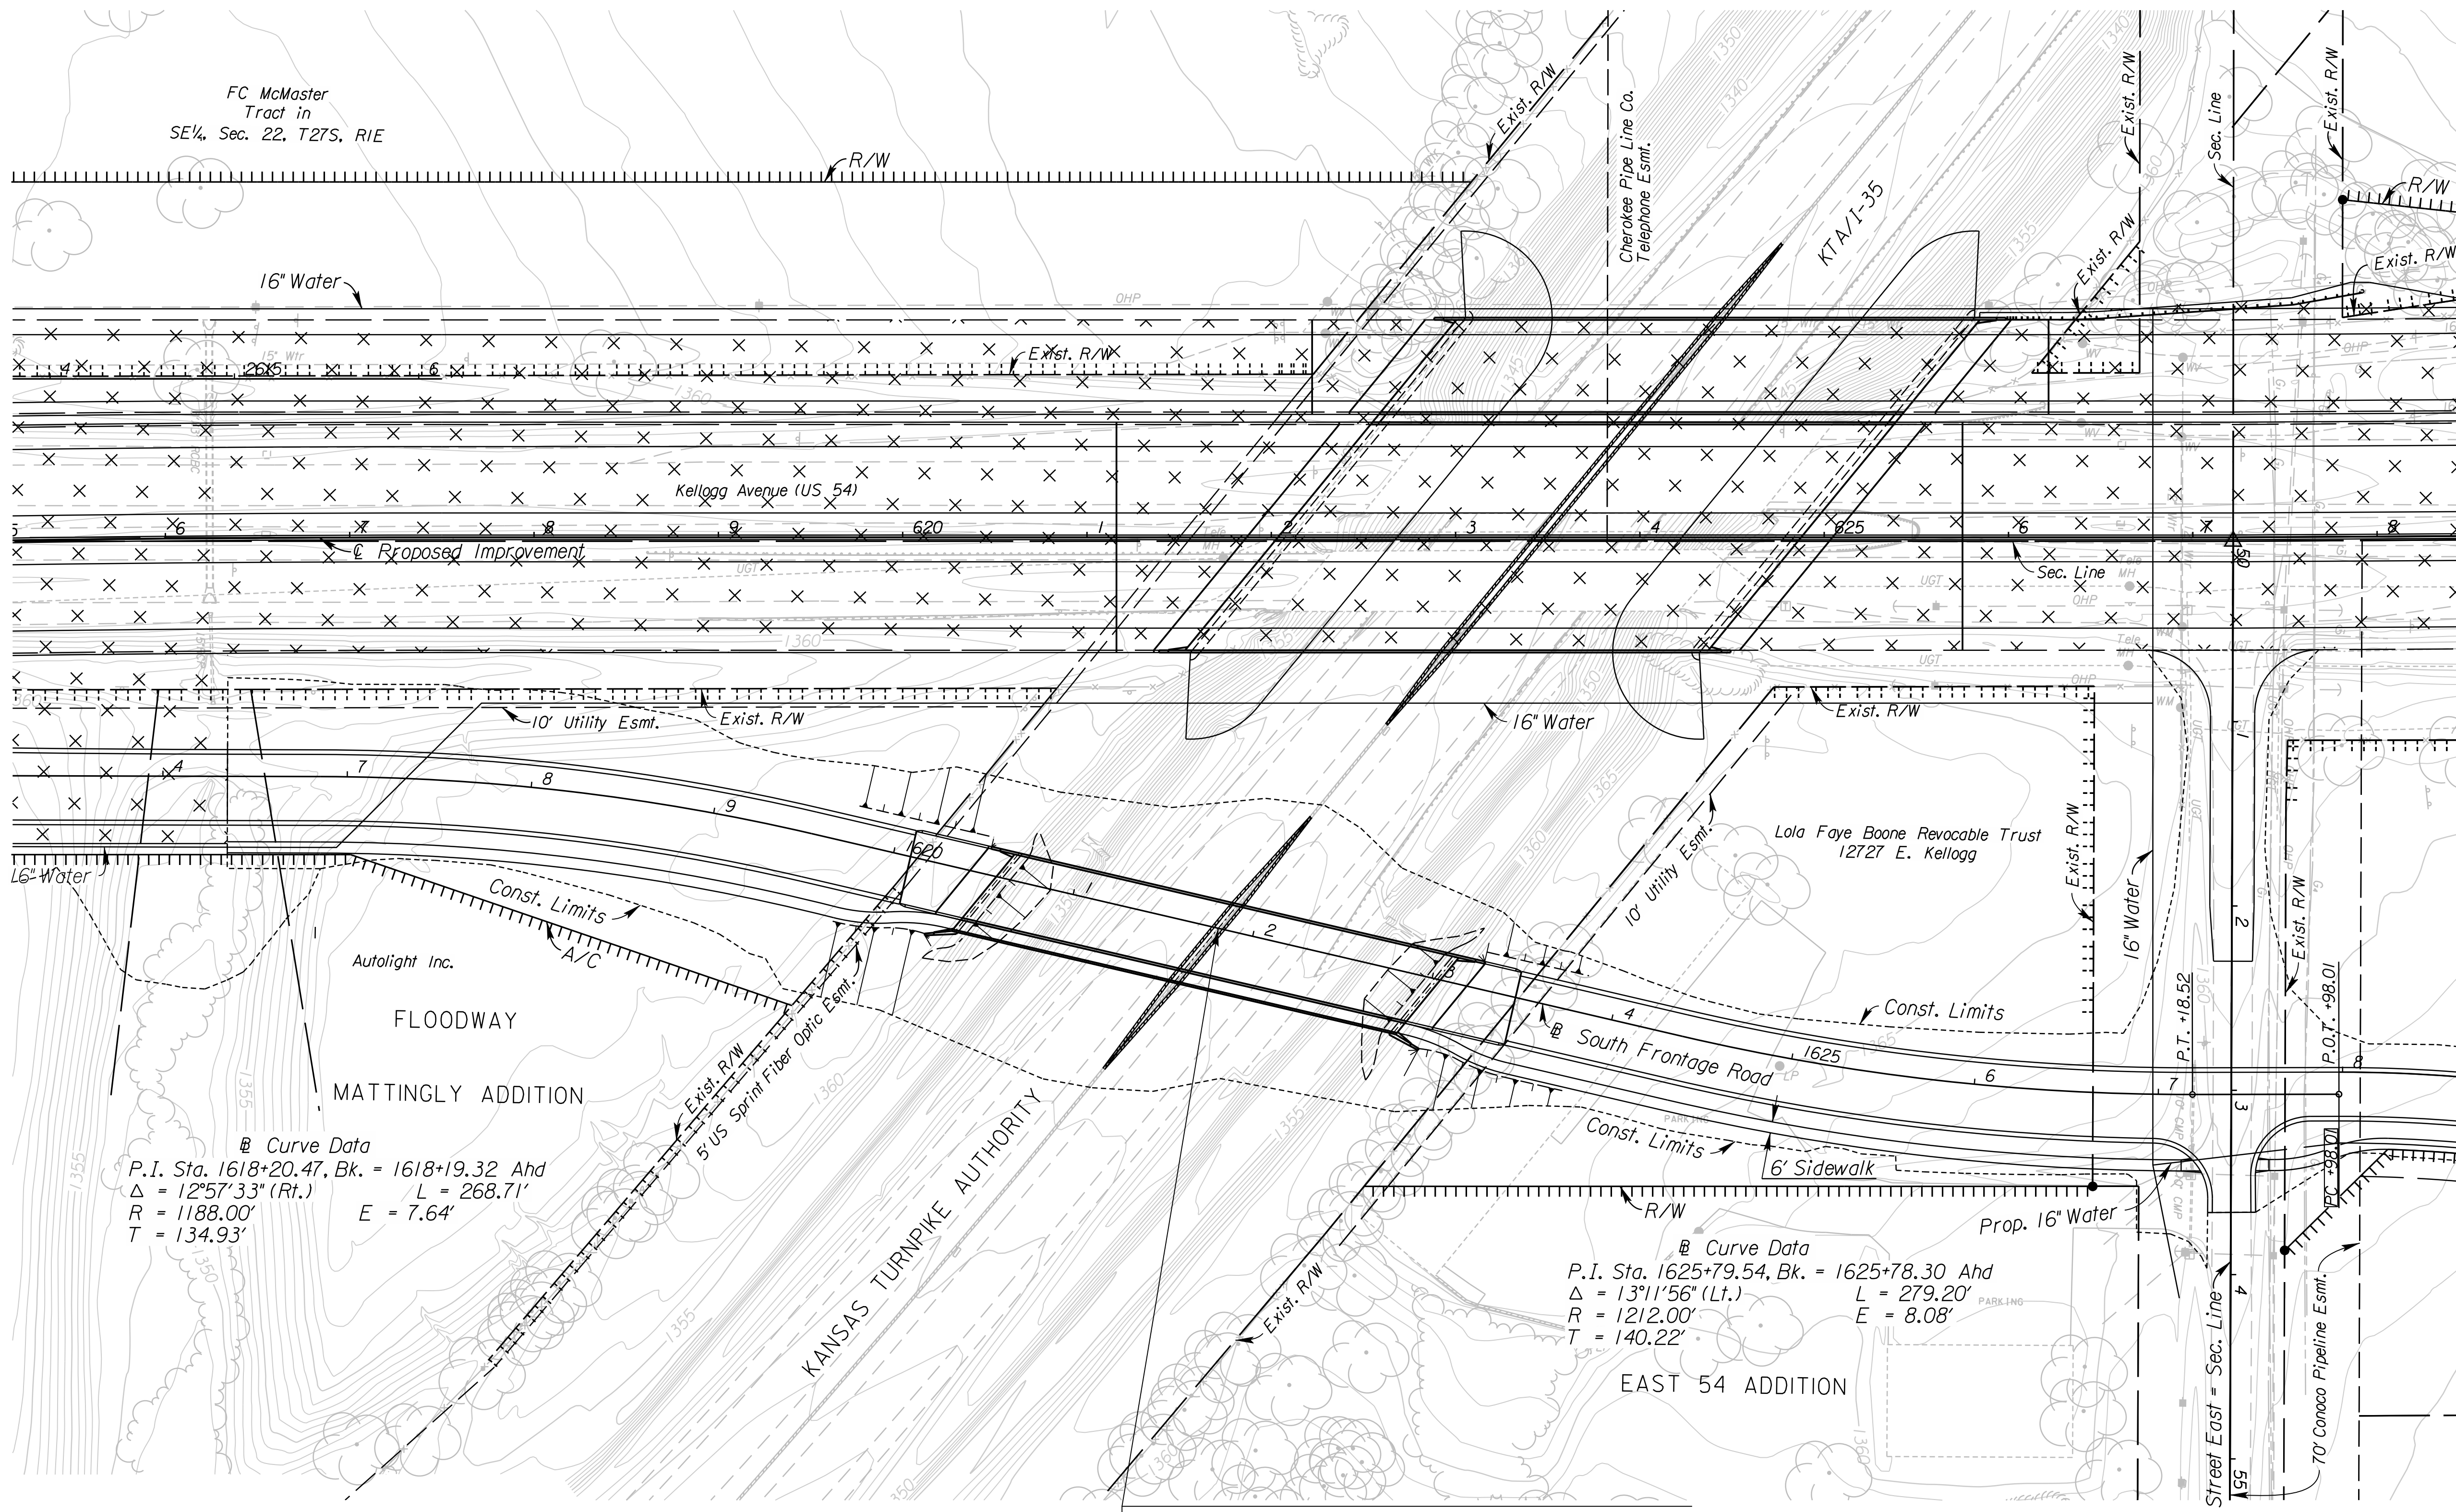


STATE	PROJECT NO.	YEAR	SHEET NO.	TOTAL SHEETS
KANSAS	472 84614	.	180	534

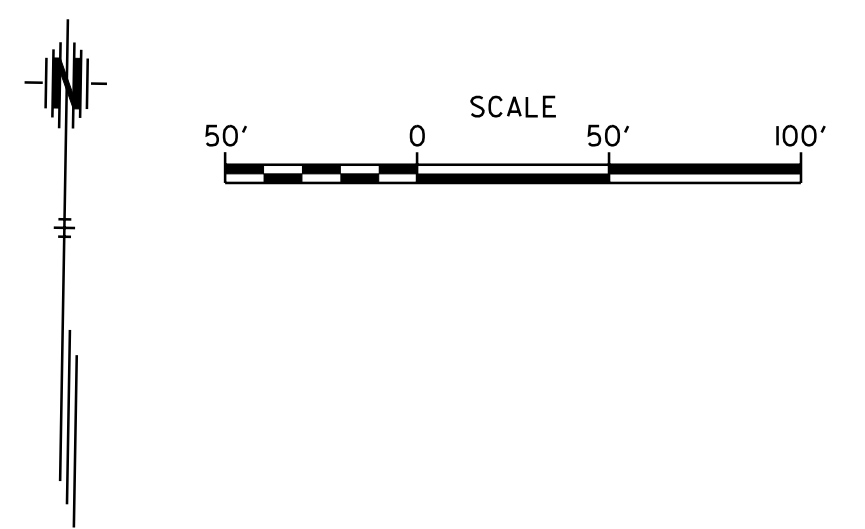

Curve Data  
 P.I. Sta. 1618+20.47, Bk. = 1618+19.32 Ahd  
 $\Delta = 12^{\circ}57'33''$  (Rt.) L = 268.71'  
 R = 1188.00' E = 7.64'  
 T = 134.93'

Curve Data  
 P.I. Sta. 1625+79.54, Bk. = 1625+78.30 Ahd  
 $\Delta = 13^{\circ}11'56''$  (Lt.) L = 279.20'  
 R = 1212.00' E = 8.08'  
 T = 140.22'

Sta. 1621+80.88 Construct  
 Br. No. ( )  
 122'-122' Continuous Prestressed Concrete  
 Beam Spans; Pile Bent Abutments and Column Bent Piers,  
 1-40' Roadway, 1-6' Sidewalk, 26°17'31" Skew Rt.

LEGEND  
 Previous Construction (Project 472 84615)

- UTILITIES
- |                        |                                  |
|------------------------|----------------------------------|
| Gas <sub>1</sub>       | Kansas Gas Service               |
| Gas <sub>4</sub>       | Conoco Phillips Pipeline Company |
| Power                  | Westar                           |
| Storm Water Sewer      | Wchita Water & Sewer             |
| Telephone              | AT&T                             |
| Telephone <sub>2</sub> | US Sprint                        |
| Water                  | Wichita Water & Sewer            |

See Sh. No's. 102-130 for SWS Plans.  
 See Sh. No's. 136-139 for San. Sewer Plans.  
 See Sh. No's. 140-162 for Water Plans.

CITY OF WICHITA  
 SOUTH FRONTAGE ROAD OVER KTA/1-35  
 CONTOUR MAP

PLAN

BR. NO. STA. 1621+80.88

I:\37149 AM  
 2/9/2011  
 T:\35766A\Cadd\Sheets\Structures\Bridge\KOKTA\K2K\CTM.dgn  
 SURV. PLOT CADD DES. DR. TR. APP. CKD.