
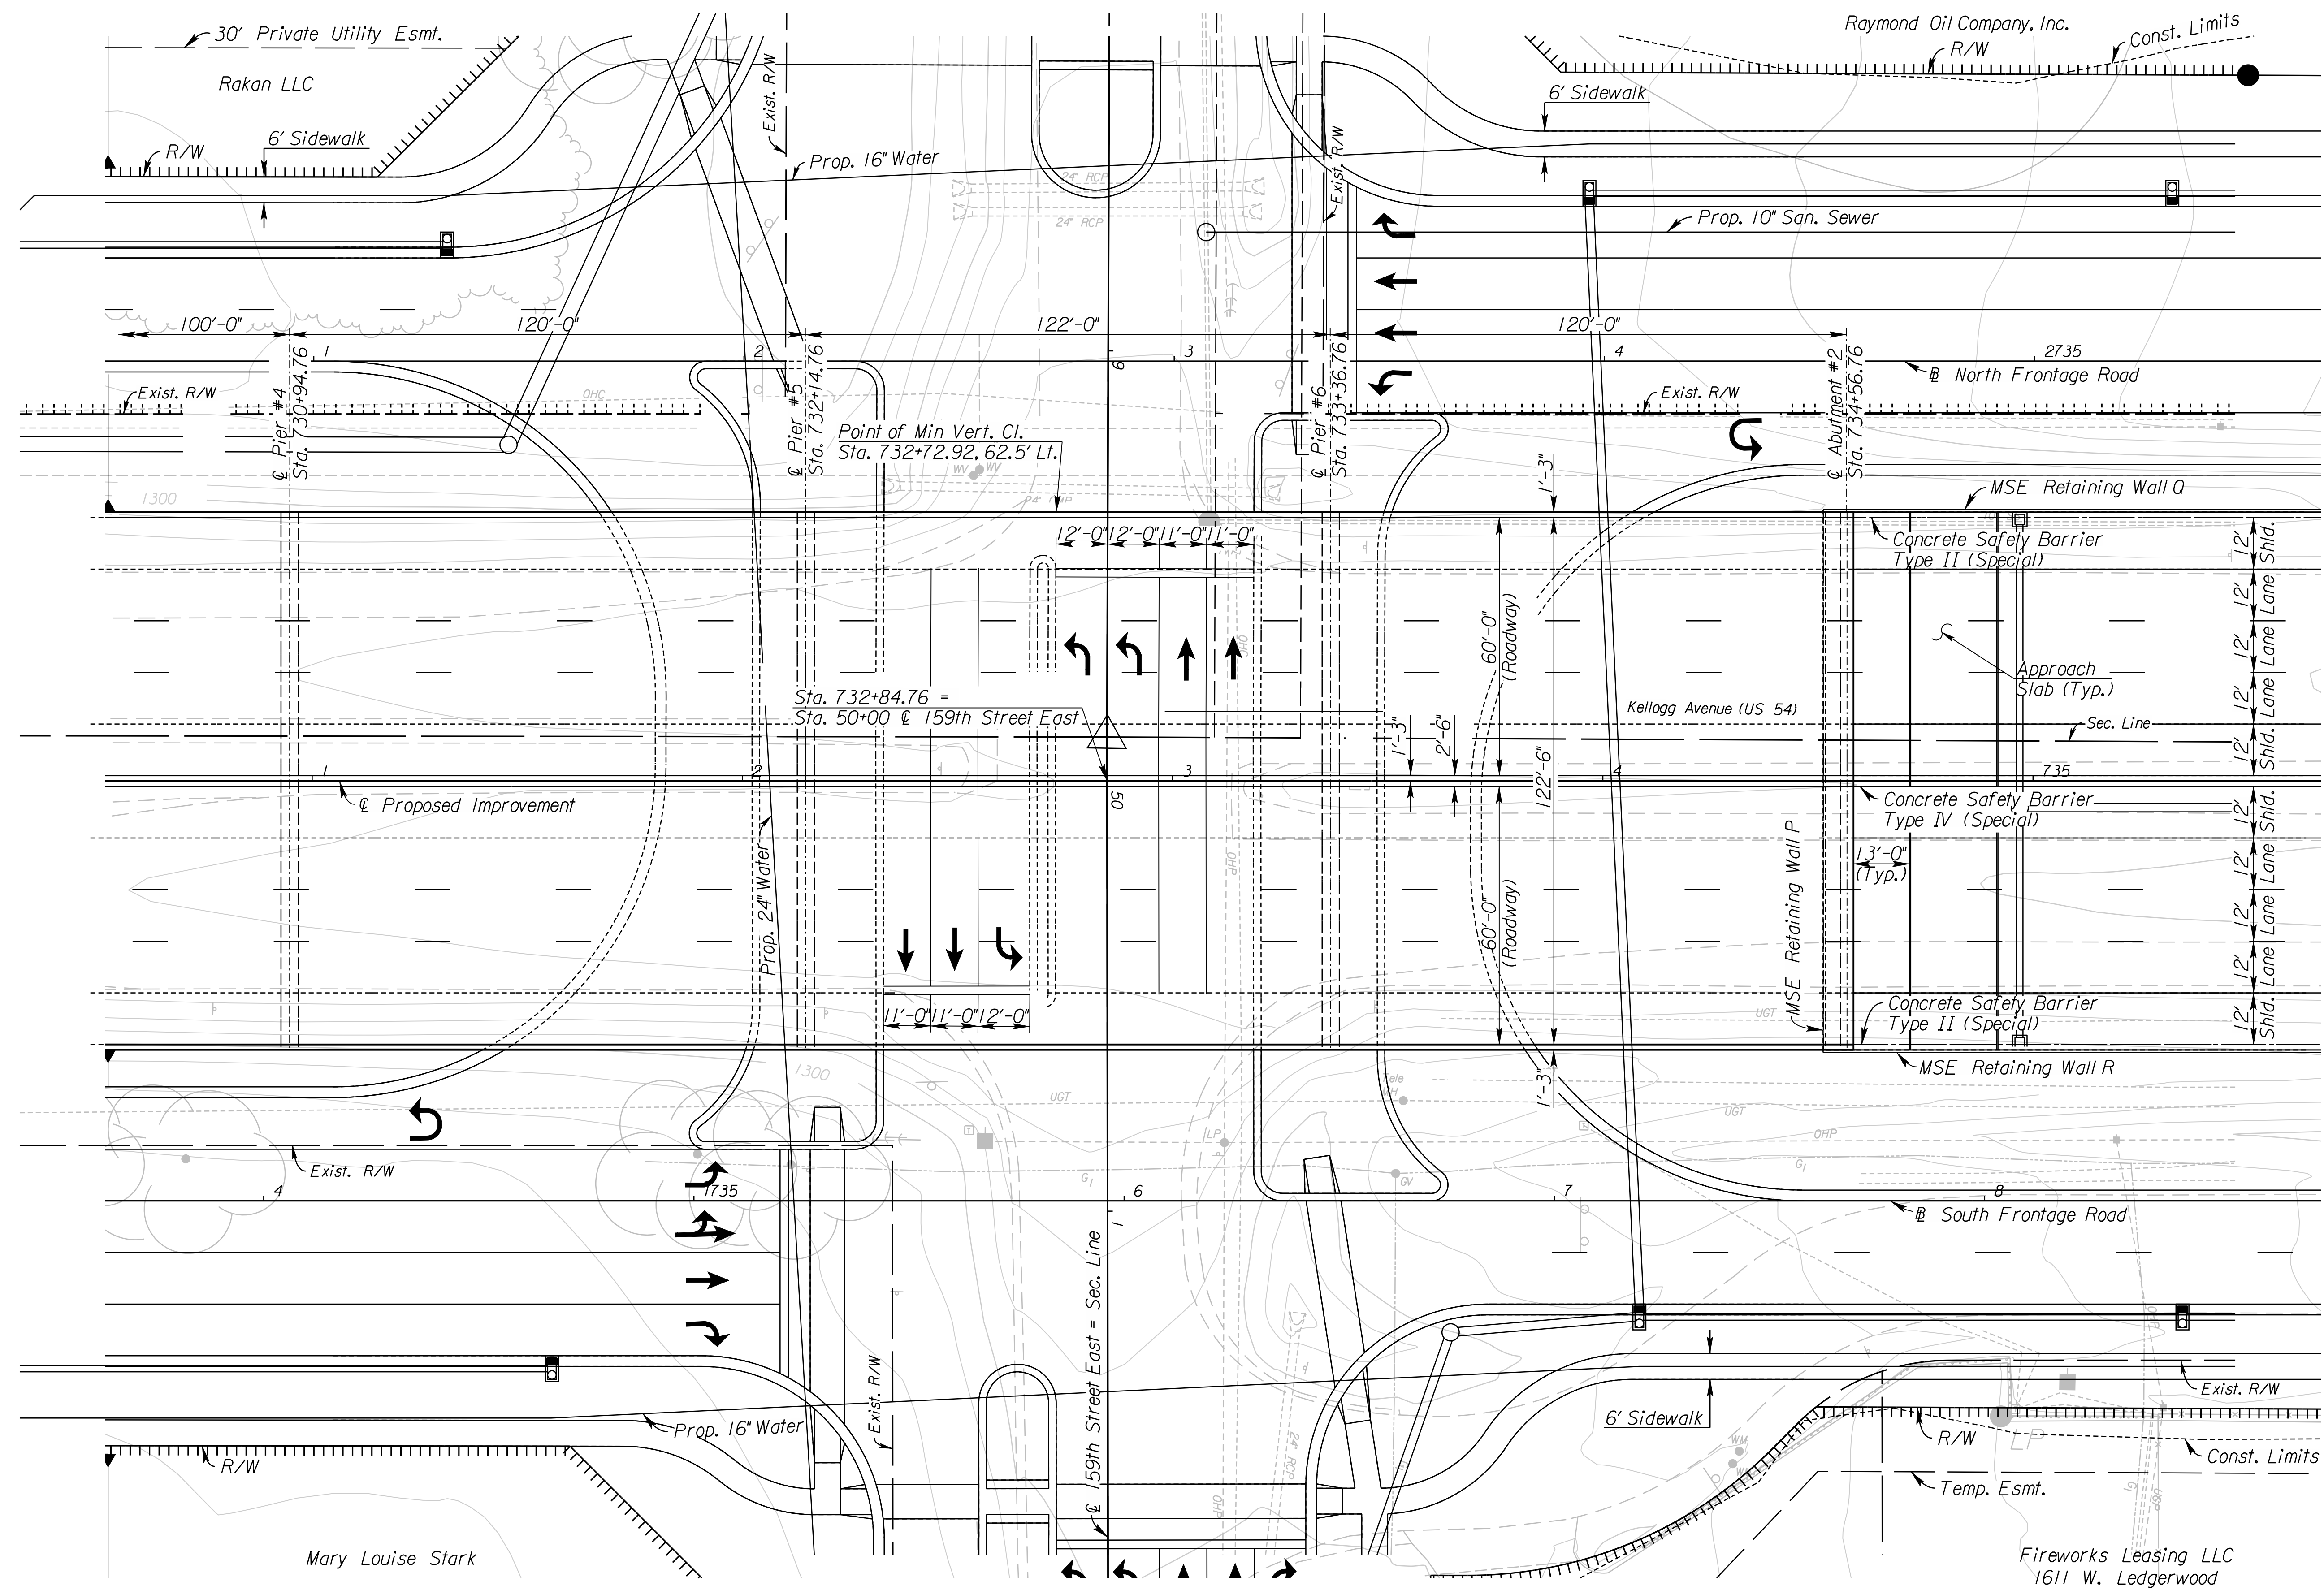


STATE	PROJECT NO.	YEAR	SHEET NO.	TOTAL SHEETS
KANSAS	472 84614	.	206	534

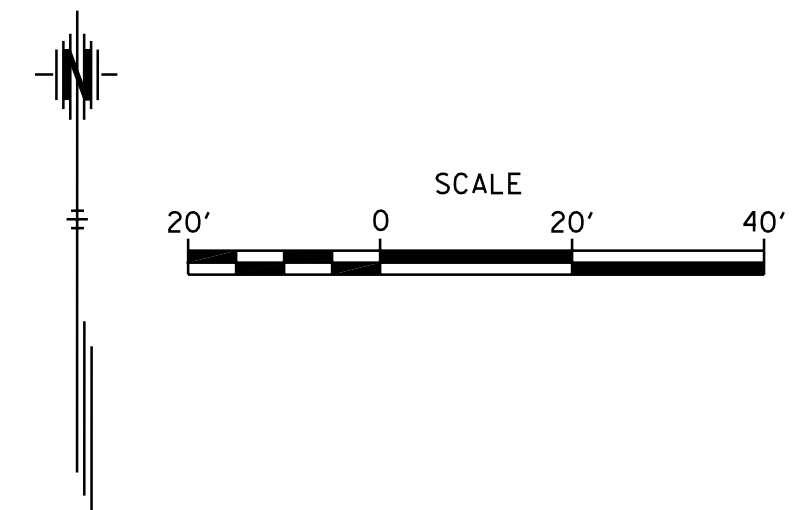

PLAN

I:\44\36 AM  
 2/9/2011  
 T:\35766A\Cadd\Sheets\Structures\Bridges\159\EK259CLY02.dgn  
 SURV. PLOT CADD DES. DR. TR. CKD. APP.

CITY OF WICHITA  
 EAST KELLOGG OVER BROOKHAVEN CREEK  
 & 159TH STREET EAST  
 CONSTRUCTION LAYOUT II  
 BR. NO. STA. 730+88.26