
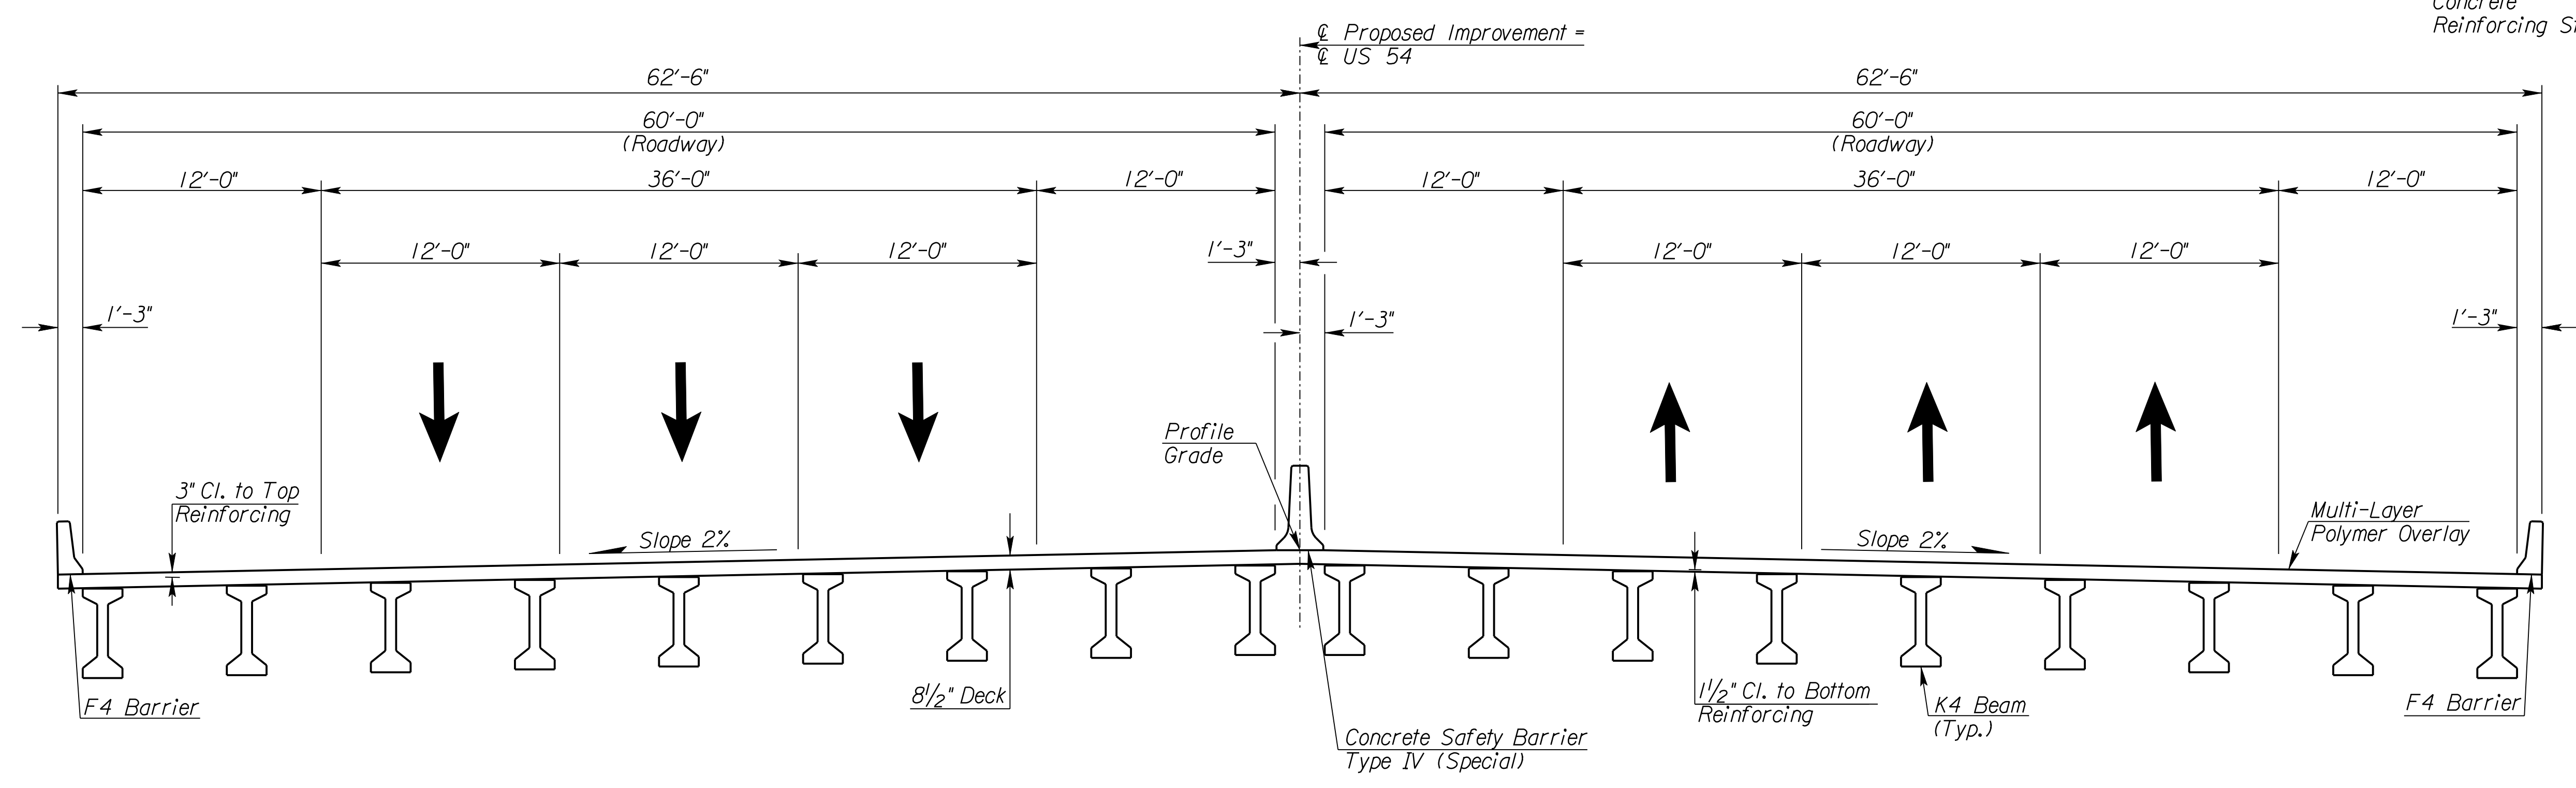
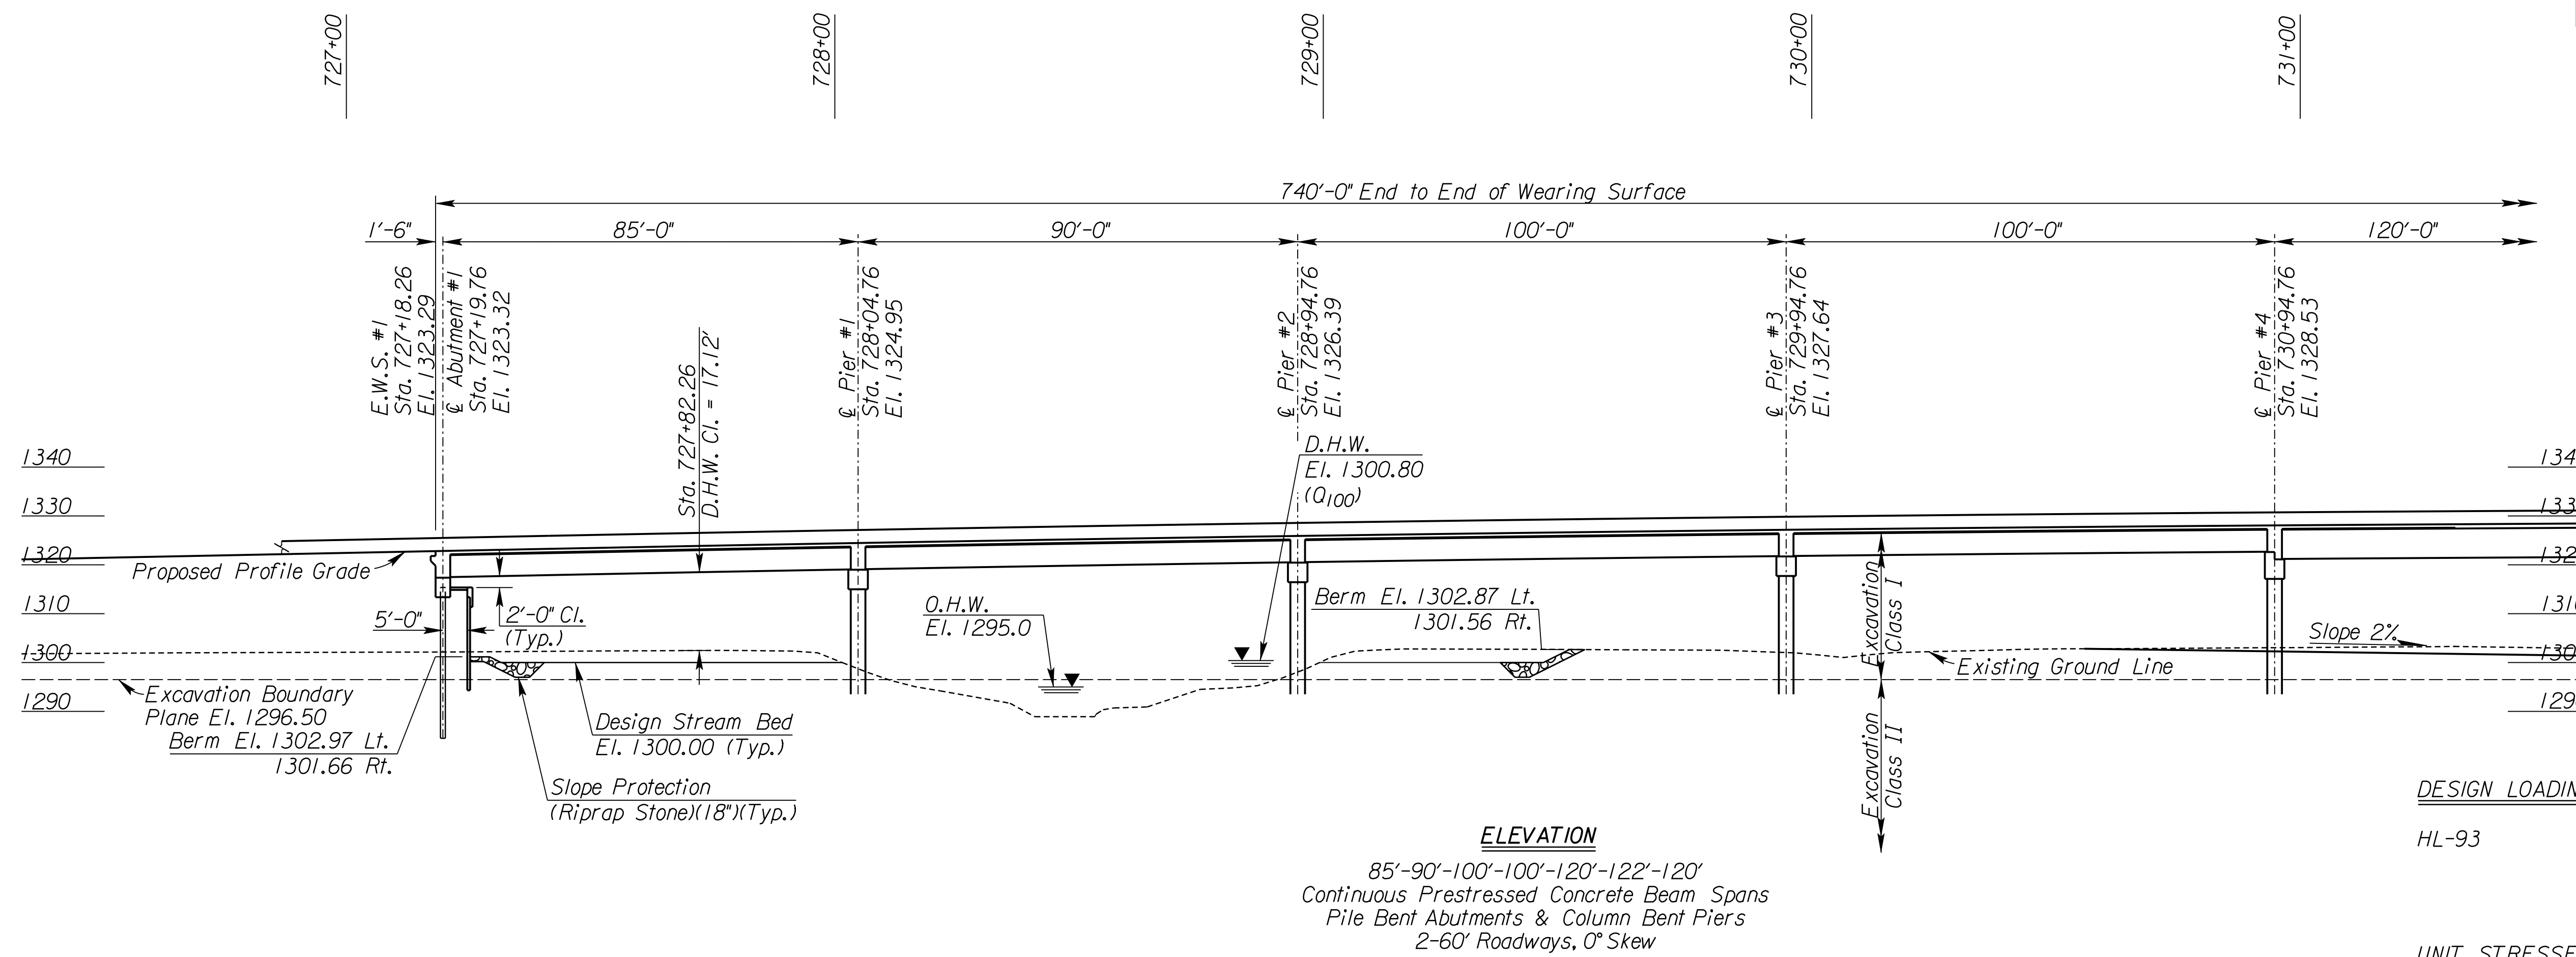


STATE	PROJECT NO.	YEAR	SHEET NO.	TOTAL SHEETS
KANSAS	472 84614	.	207	534

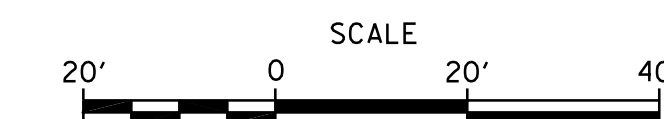

EAST KELLOGG OVER BROOKHAVEN CREEK & 159TH STREET
 Proposed Section for Unit I

CITY OF WICHITA
 EAST KELLOGG OVER BROOKHAVEN CREEK
 & 159TH STREET EAST
 CONSTRUCTION LAYOUT III
 BR. NO. STA. 730+88.26

I:\4442 AM
 2/9/2011
 T:\35766A\Cadd\Sheets\Structures\Bridges\159\EK259CL\Y03.dgn
 SURV. PLOT CADD DES. DR. TR. CKD. APP.