
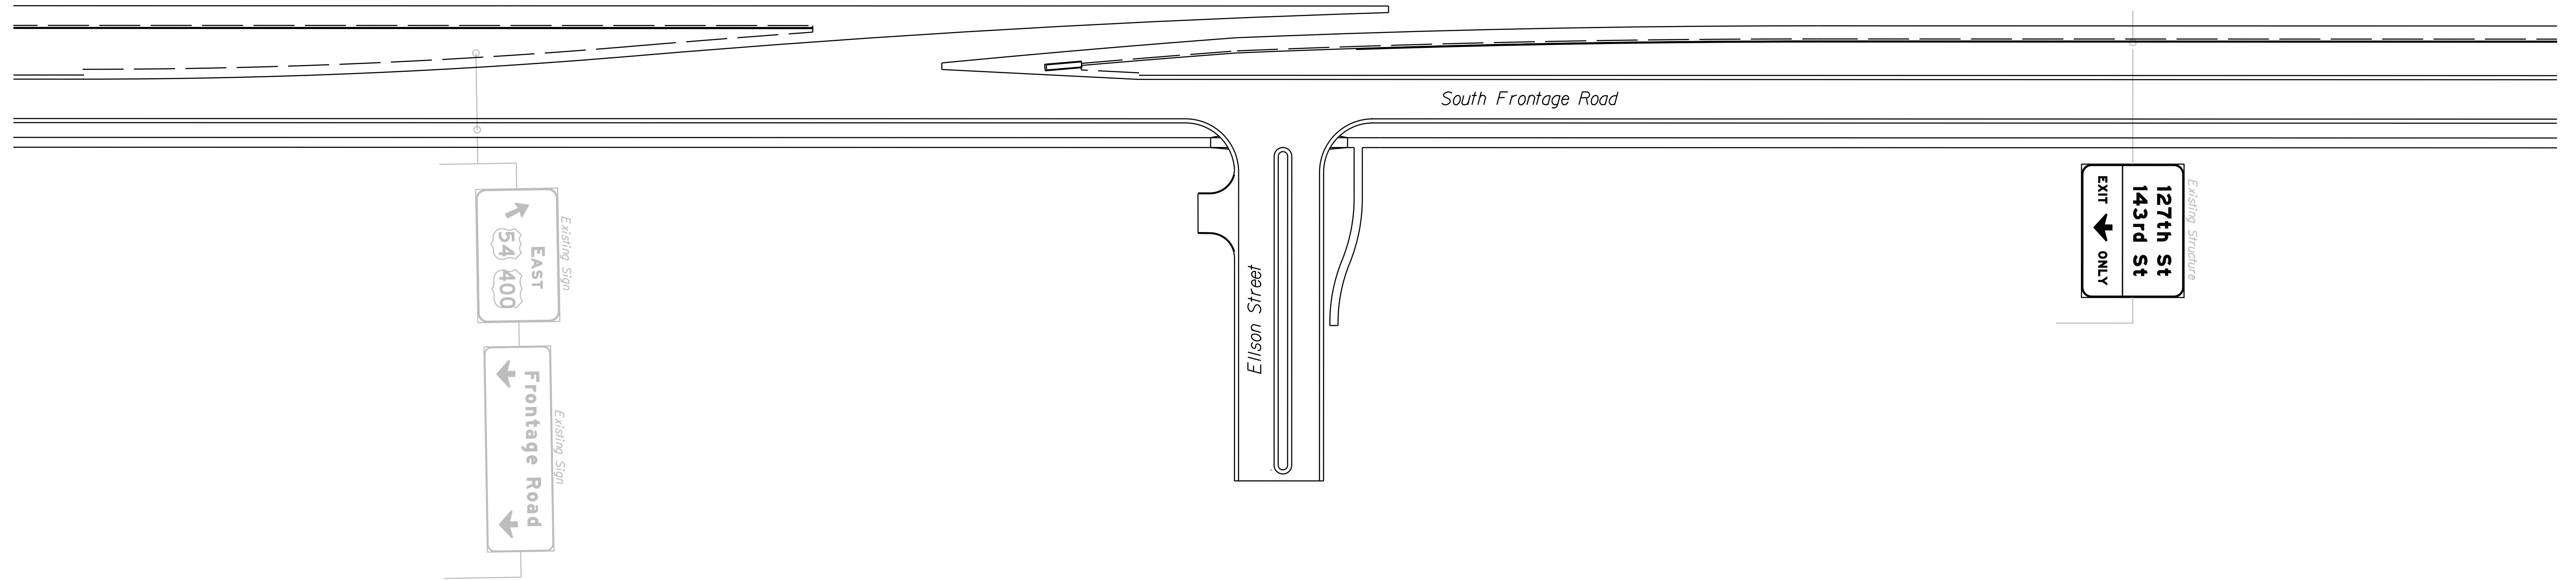
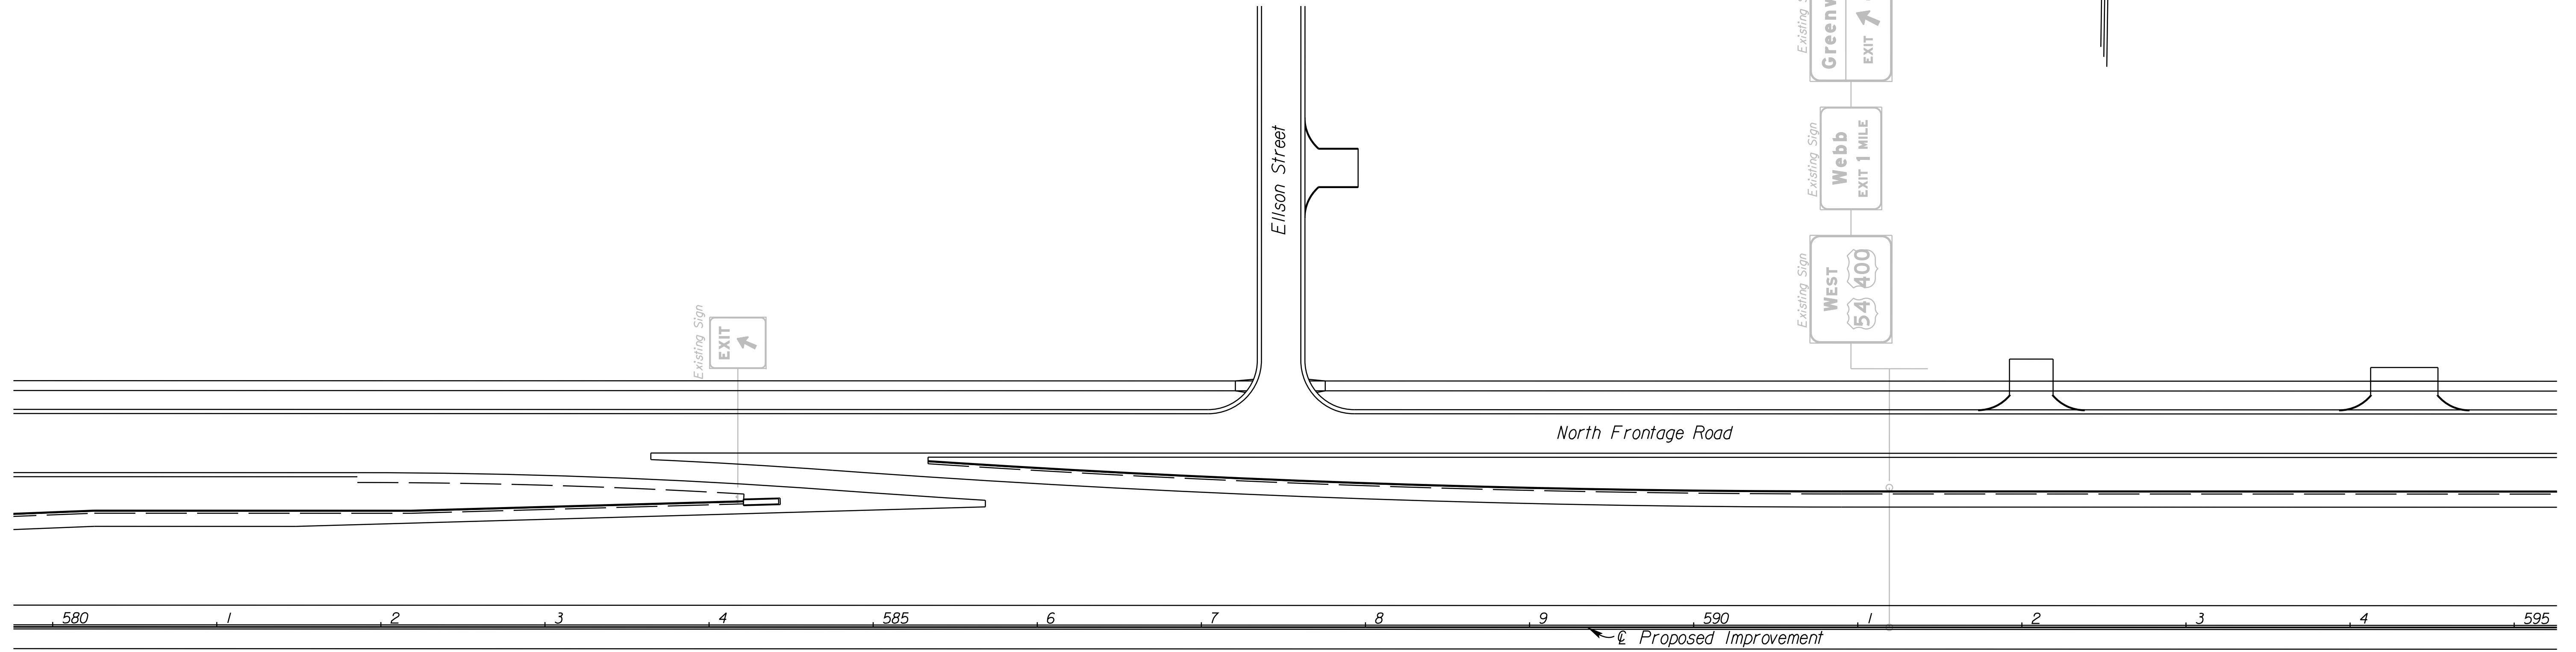


STATE	PROJECT NO.	YEAR	SHEET NO.	TOTAL SHEETS
KANSAS	472 84614	:	225	534

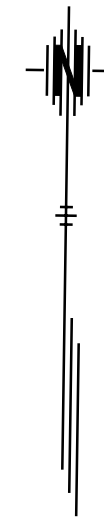

CITY OF WICHITA  
 EAST KELLOGG  
 SIGNING PLAN  
 STA. 580+00 TO STA. 595+00

11:41:42 AM  
 2/18/2011  
 T:\35166A\Cadd\Sheets\Traffic\Signing\EK2SIGN17.dgn

SURV. PLOT CADD DES. TR. CKD. APP.