

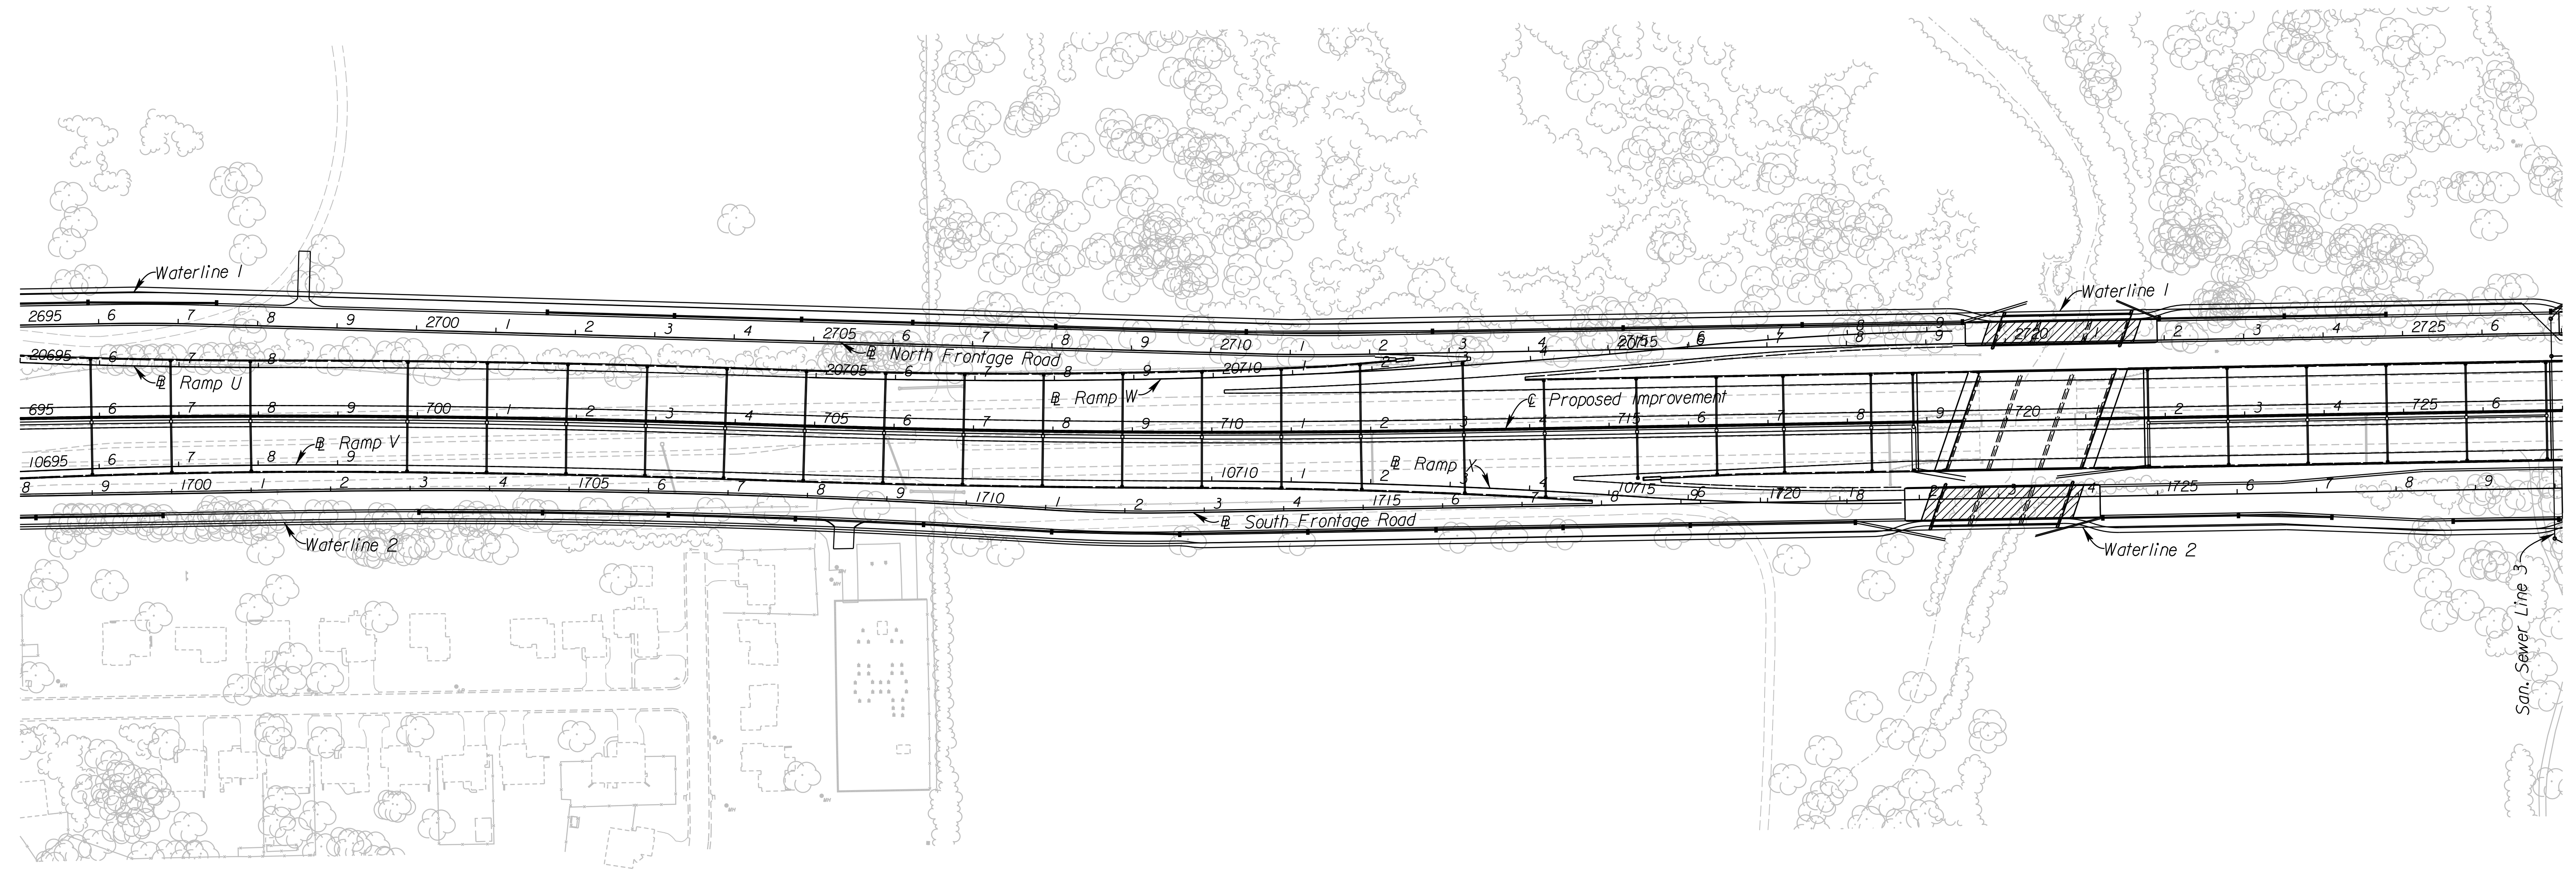
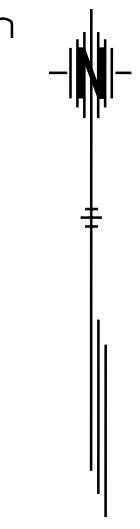


STATE	PROJECT NO.	YEAR	SHEET NO.	TOTAL SHEETS
KANSAS	472 84614	.	244	534

 Phase I Construction  
 Temporary Paving



10:47:50 AM  
 2/20/2011  
 G:\W06\0034\Road\35765A-Project\Design\_Management\CADD\Base\Borders\MOT\EK2MLMOT05.dgn  
 SURV. PLOT CADD DES. DR. TR. CKD. APP.

CITY OF WICHITA  
 EAST KELLOGG  
 CONSTRUCTION SEQUENCE PHASE I  
 STA. 695+50 TO STA. 726+50