

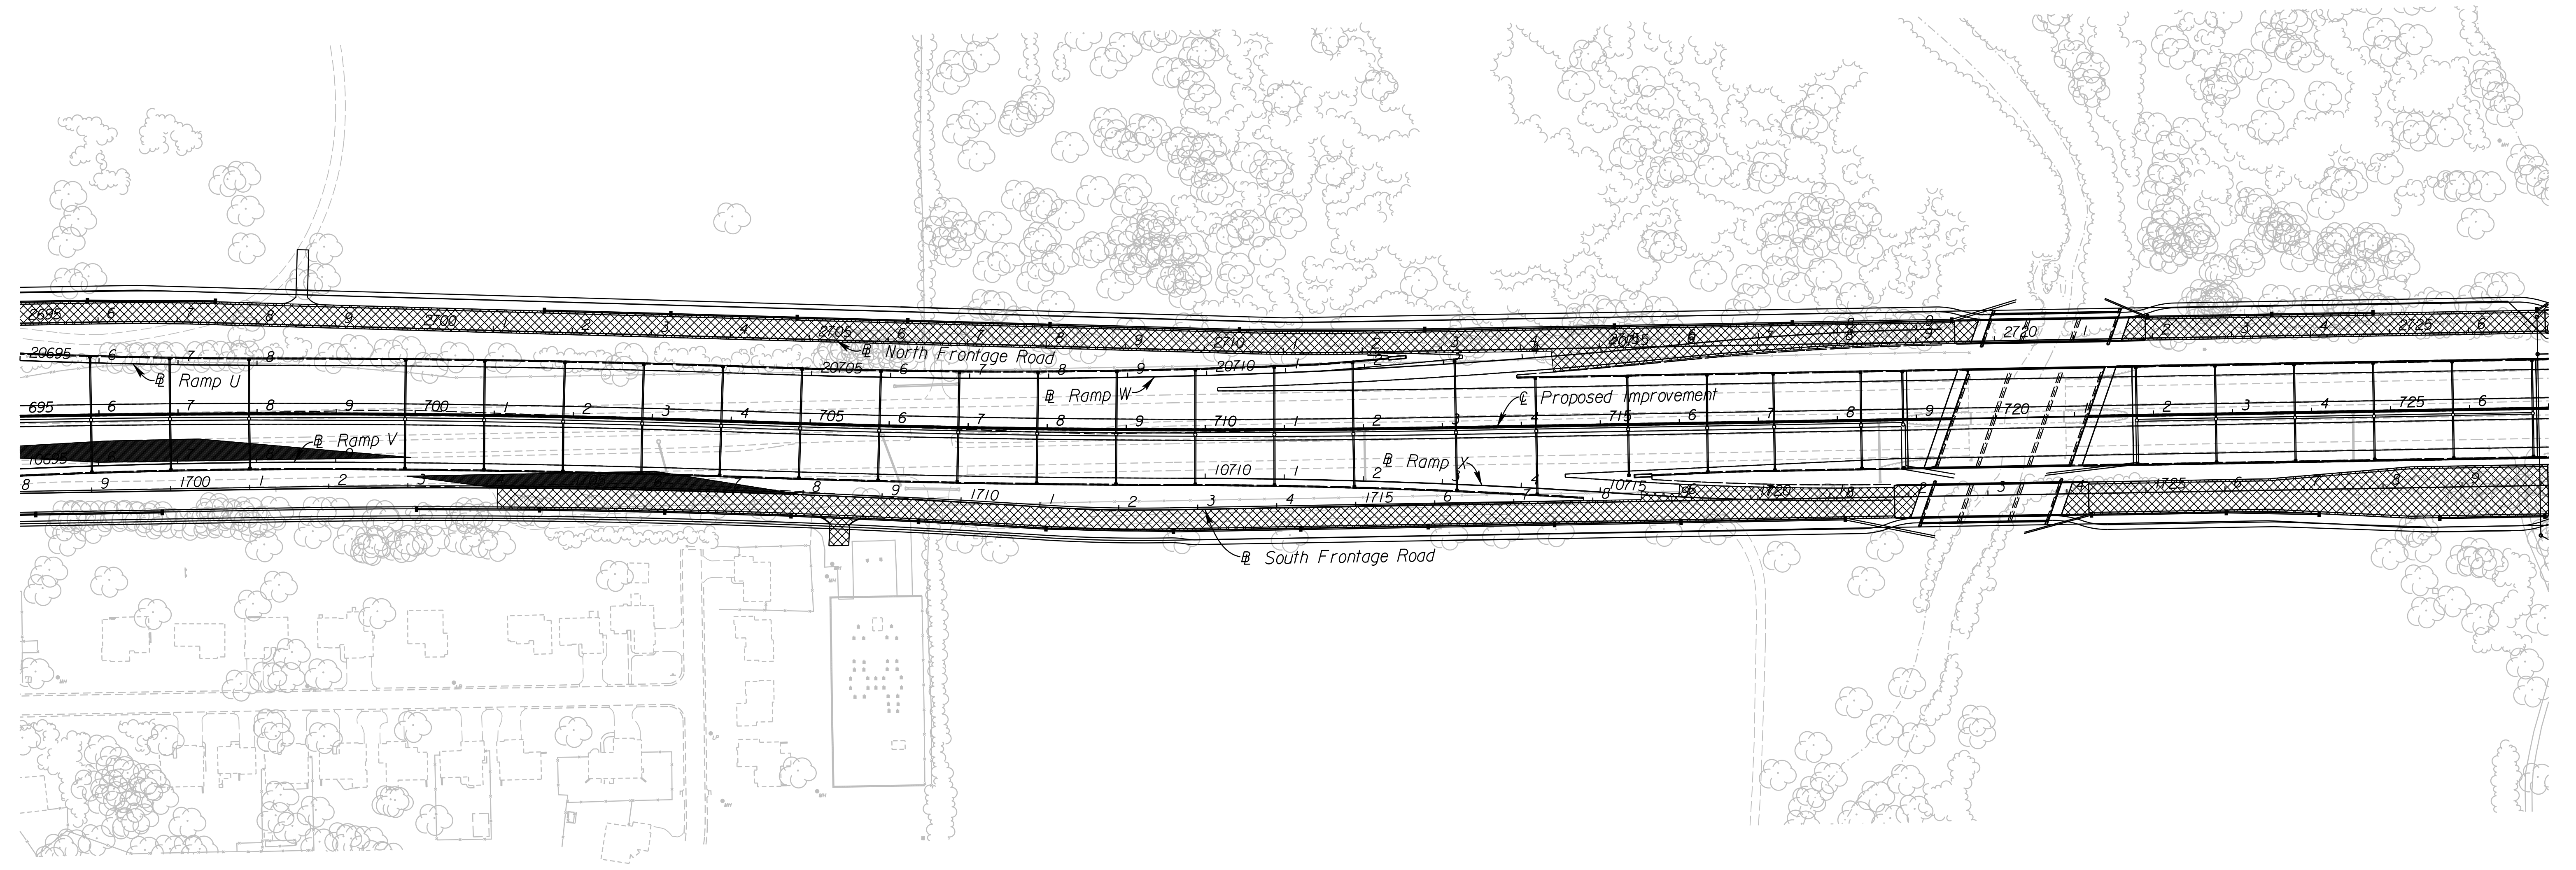
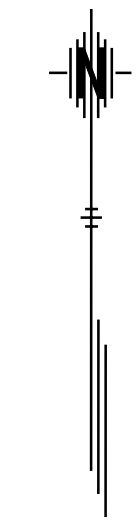


STATE	PROJECT NO.	YEAR	SHEET NO.	TOTAL SHEETS
KANSAS	472 84614	.	249	534

 Phase 2 Construction
 Temporary Paving



12:38:04 PM
 2/23/2011
 G:\W06\0034\Road\35765A-Project\Design_Management\CADD\Base\Borders\MOT\EK2MLM010.dgn
 SURV. PLOT CADD DES. DR. TR. CKD. APP.

CITY OF WICHITA
 EAST KELLOGG
 CONSTRUCTION SEQUENCE PHASE 2
 STA. 695+50 TO STA. 726+50