


STATE	PROJECT NO.	YEAR	SHEET NO.	TOTAL SHEETS
KANSAS	472 84614	:	269	534

BELLE TERRE SOUTH
②

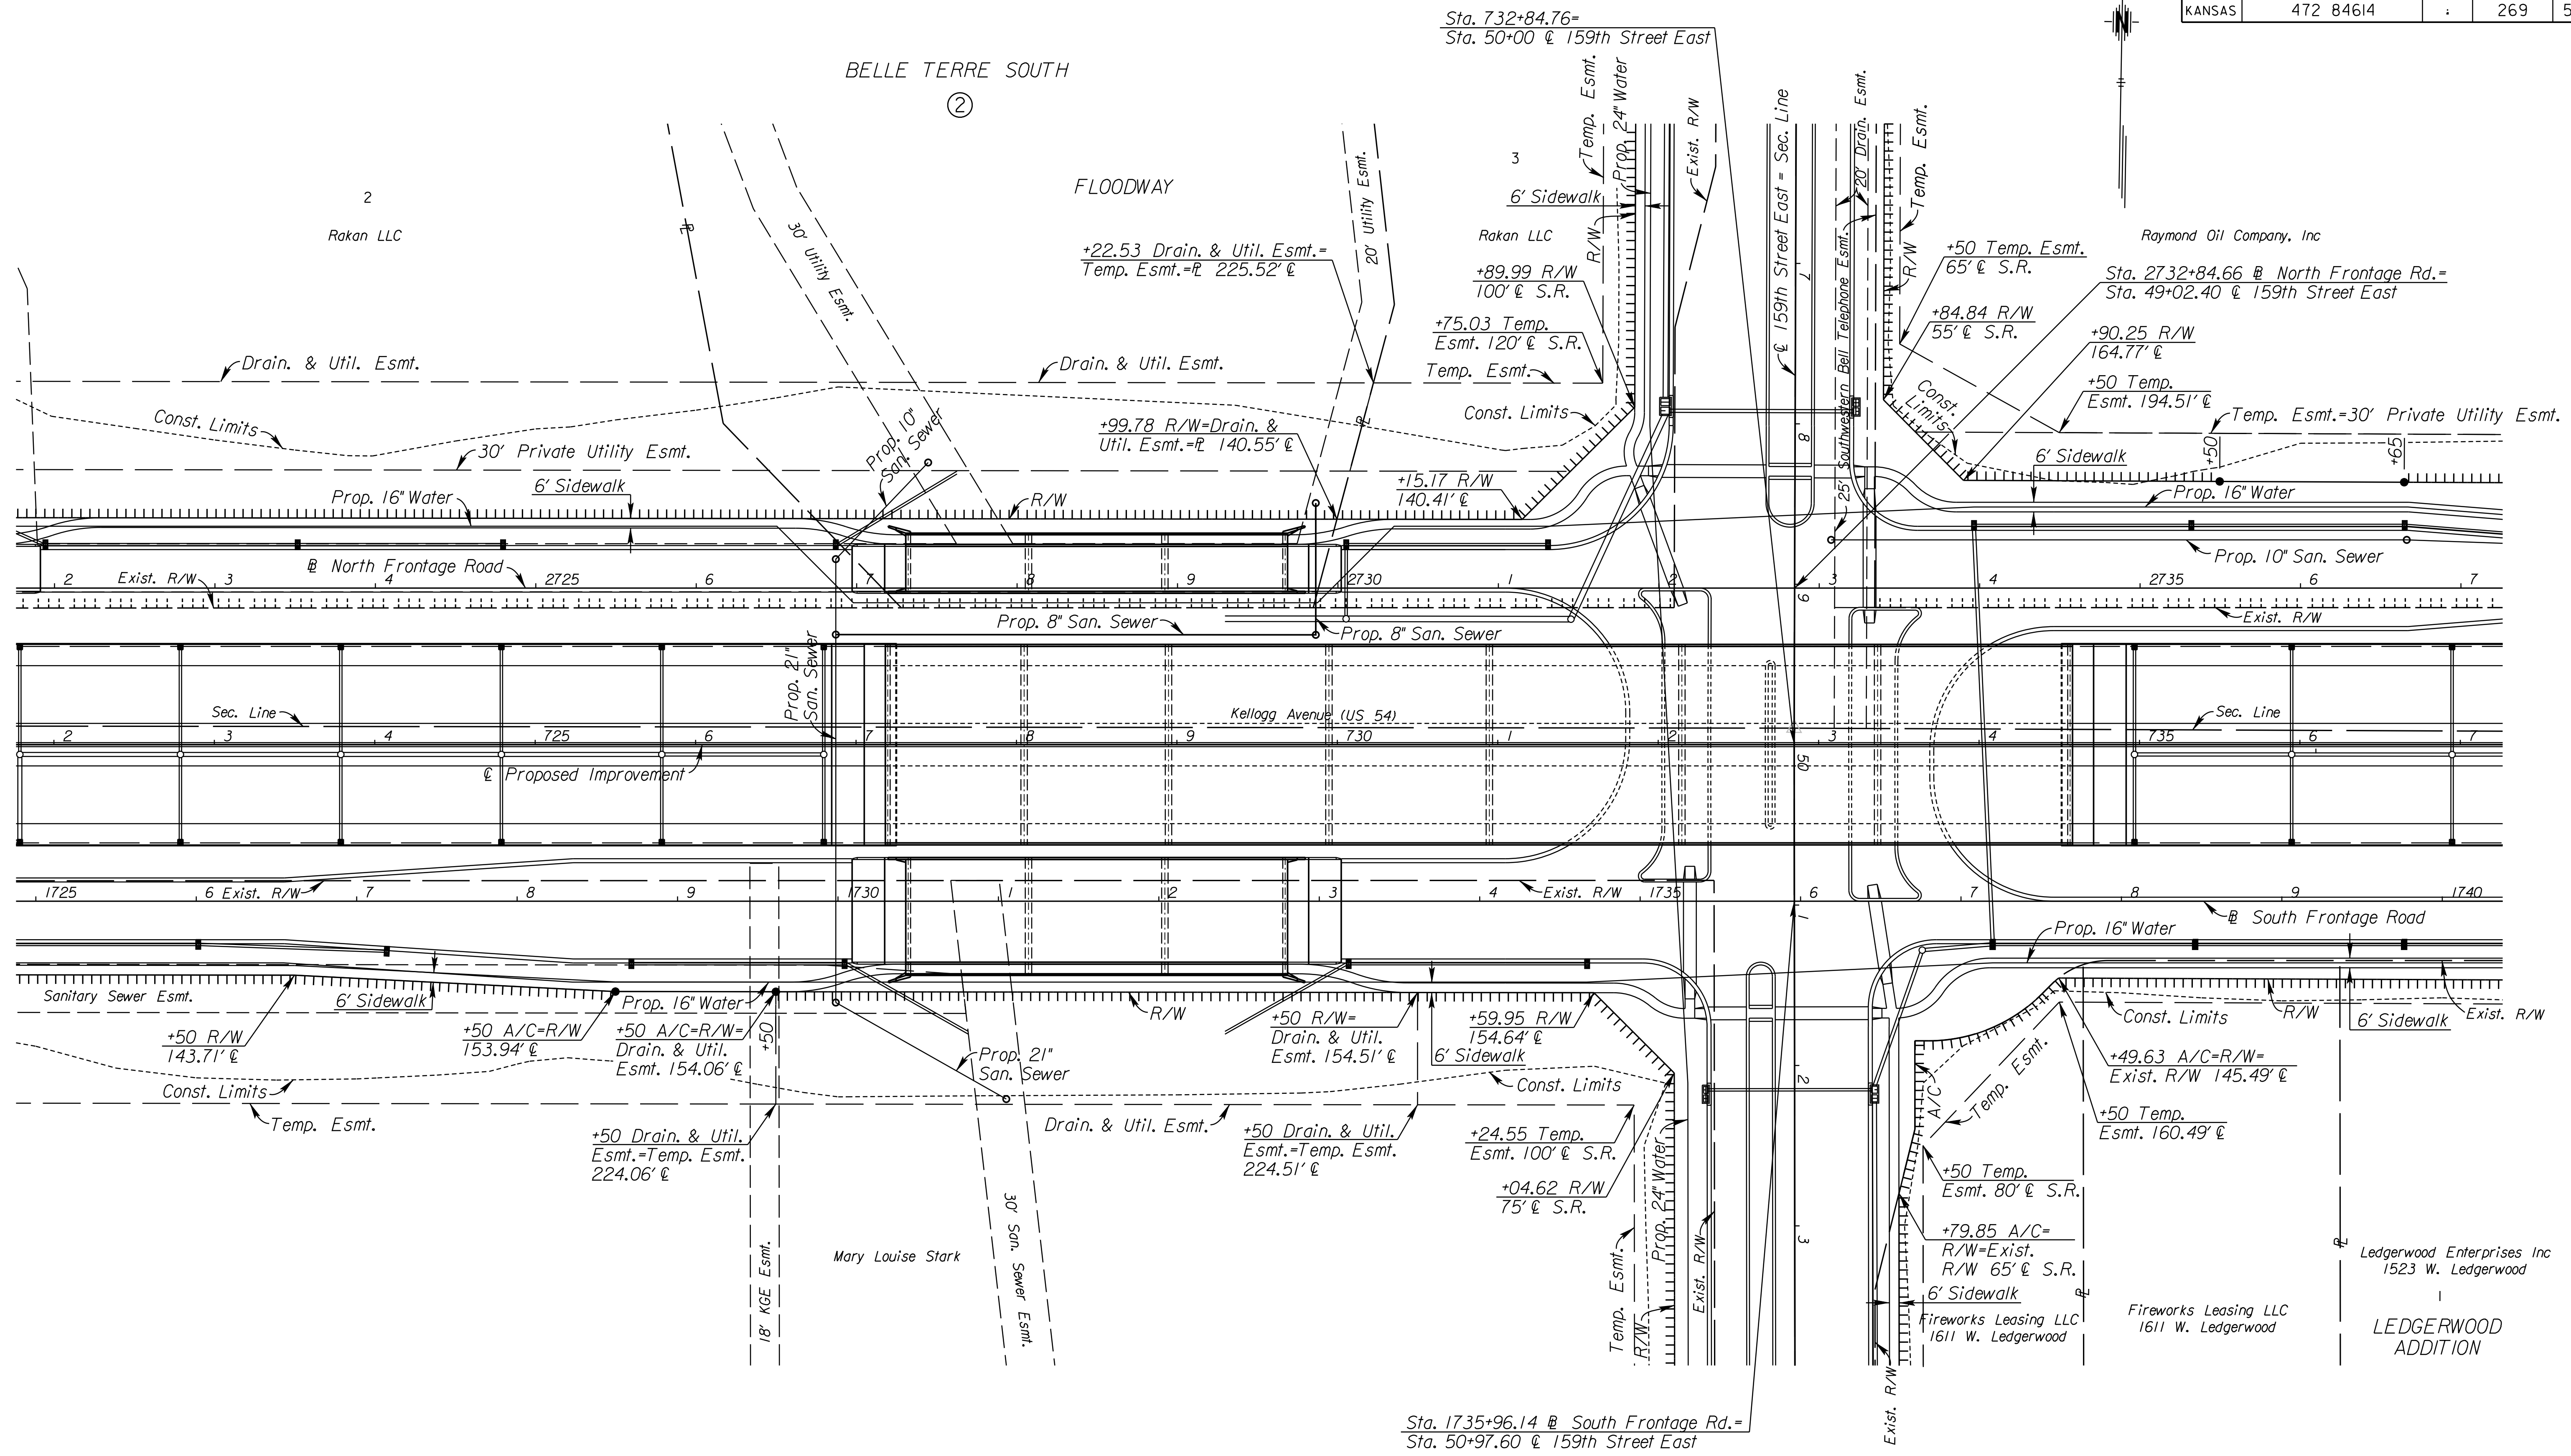

Sta. 732+84.76 =
Sta. 50+00 @ 159th Street East

Sta. 1735+96.14 @ South Frontage Rd. =
Sta. 50+97.60 @ 159th Street East

CITY OF WICHITA
EAST KELLOGG
RIGHT-OF-WAY PLAN
STA. 722+00 TO STA. 737+00

11:01:51 AM
 2/25/2011
 I:\35766A\Cadd\Sheets\Roadway\PROW\EK2MLR0W08.dgn
 SURV. PLOT CADD DES. TR. CKD. APP.