


STATE	PROJECT NO.	YEAR	SHEET NO.	TOTAL SHEETS
KANSAS	472 84614	.	290	534

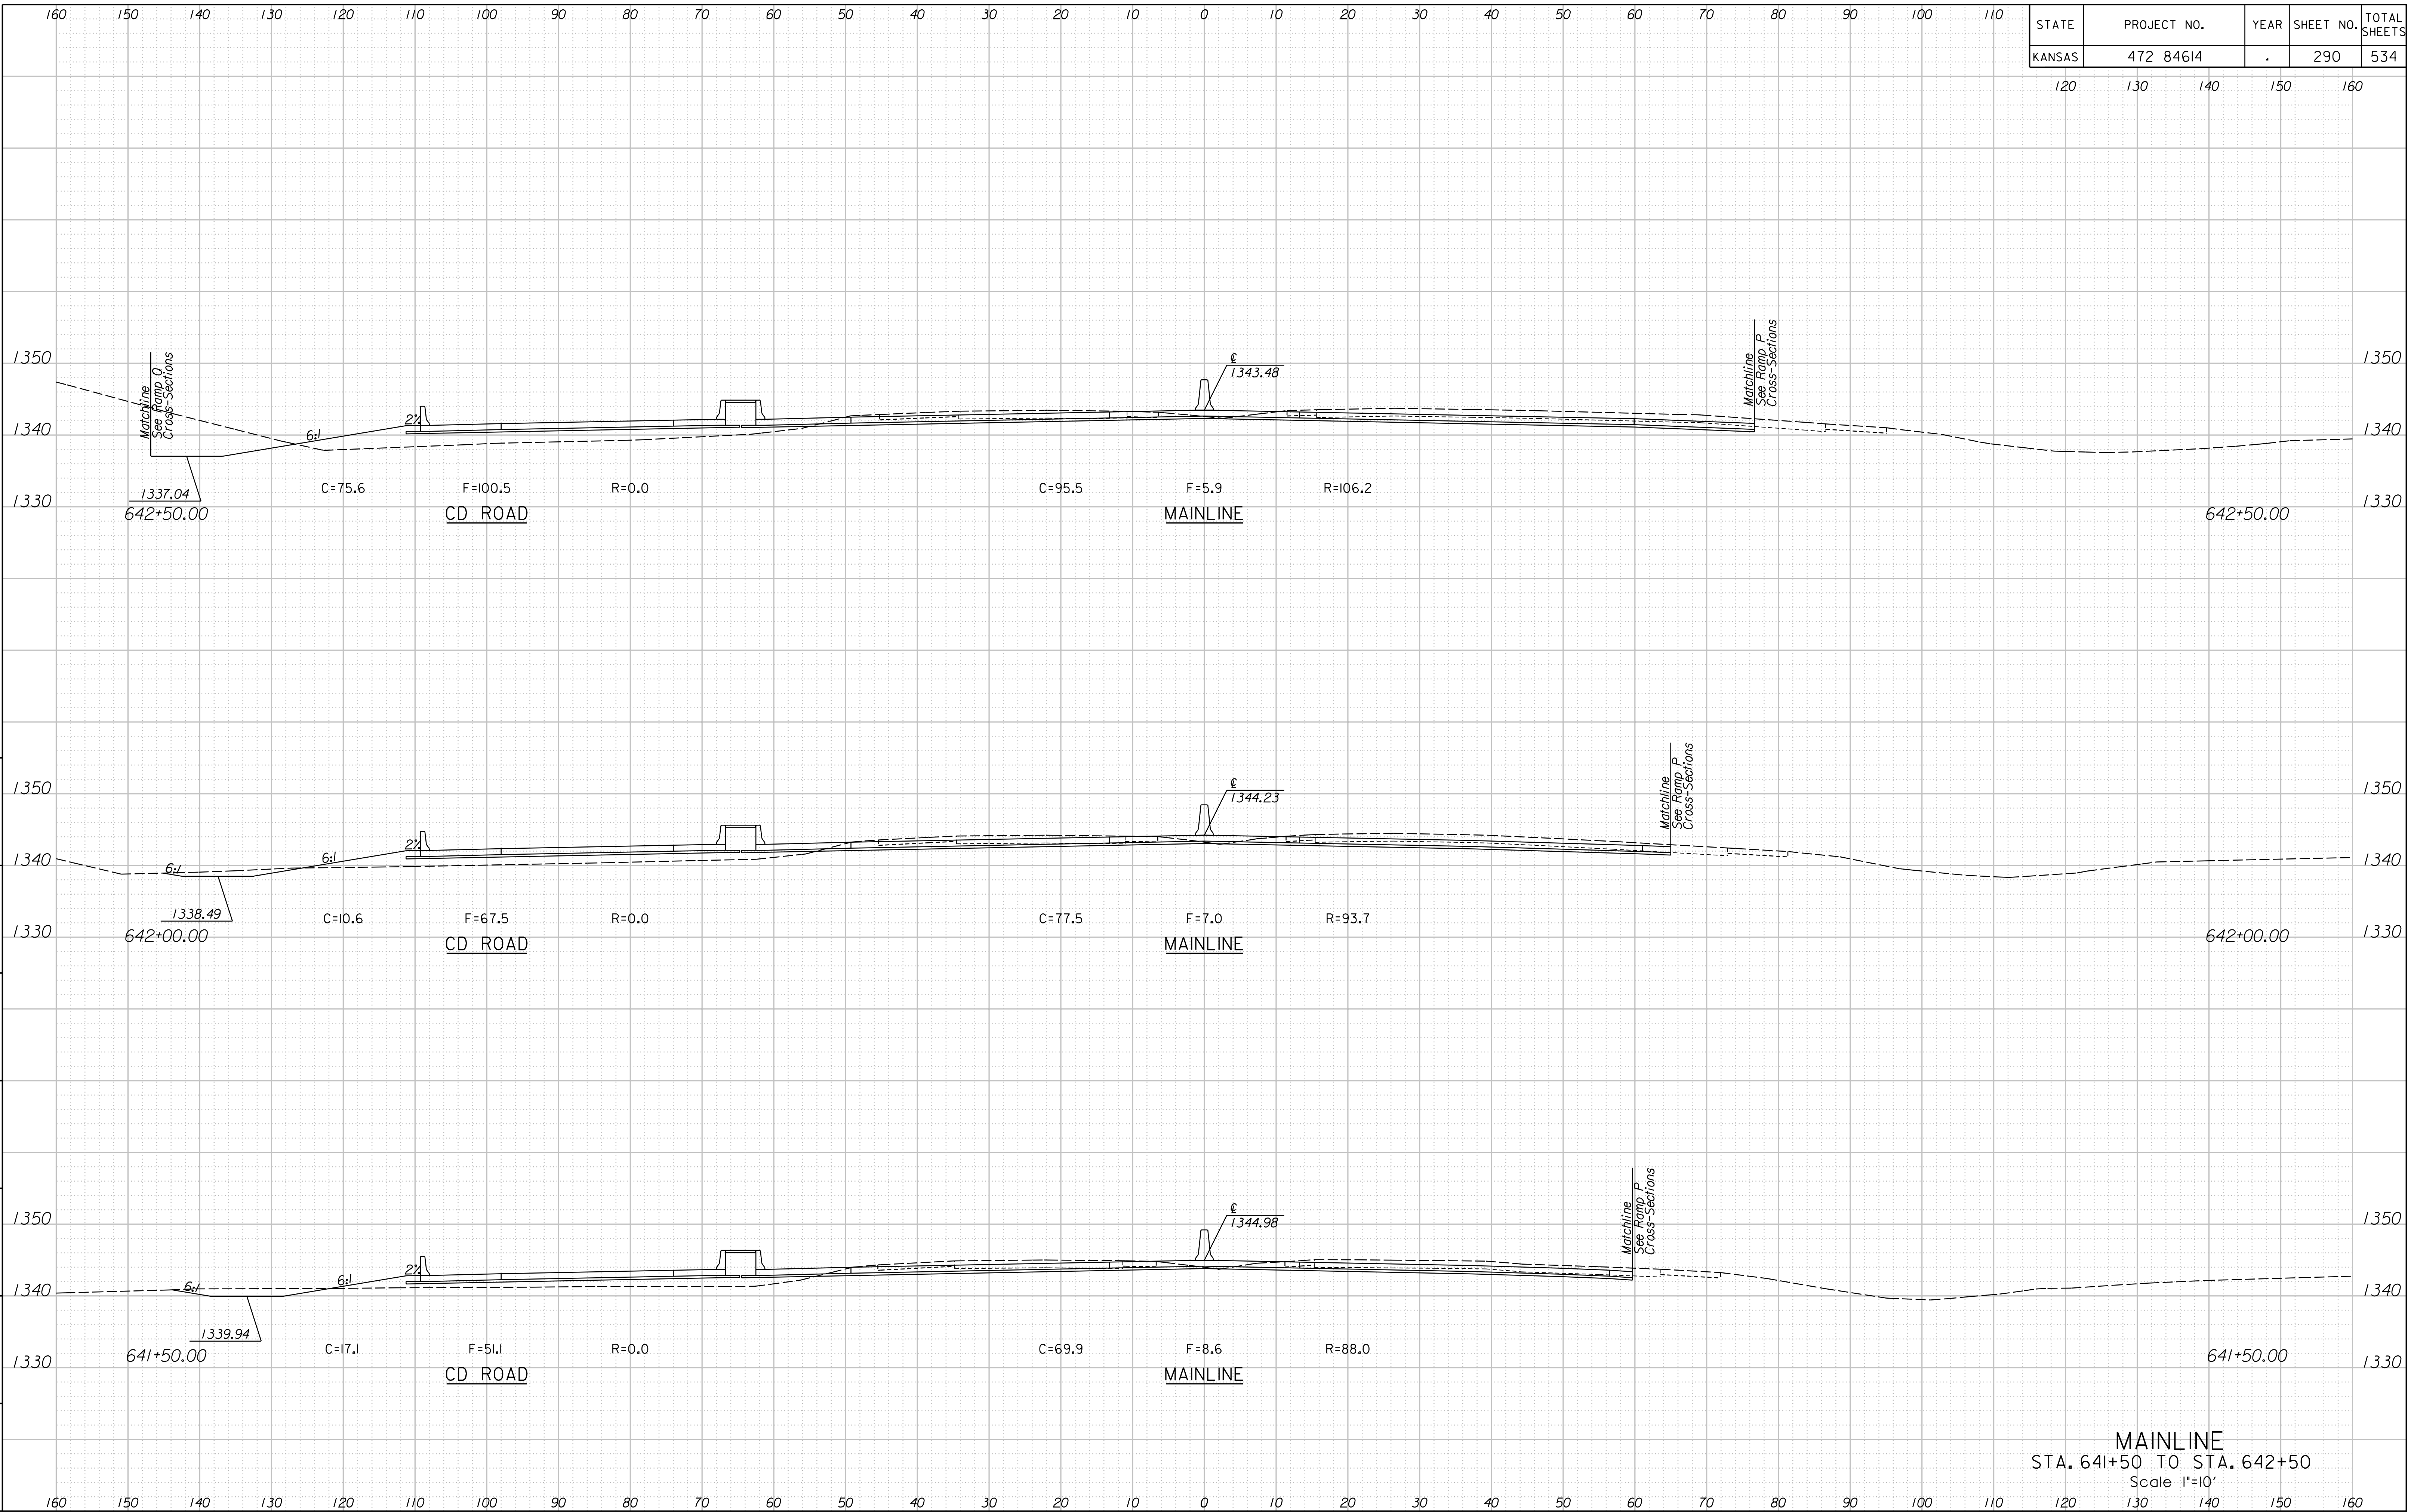

1:34:39 PM
2/9/2011
T:\35766A\Cadd\Sheets\Roadway\Xsect\EK2ML.XSh.dgn

SURV. PLOT CADD DES. DR. TR. CKD. APP.

MAINLINE
STA. 641+50 TO STA. 642+50
Scale 1"=10'