


STATE	PROJECT NO.	YEAR	SHEET NO.	TOTAL SHEETS
KANSAS	472 84614	.	301A	534

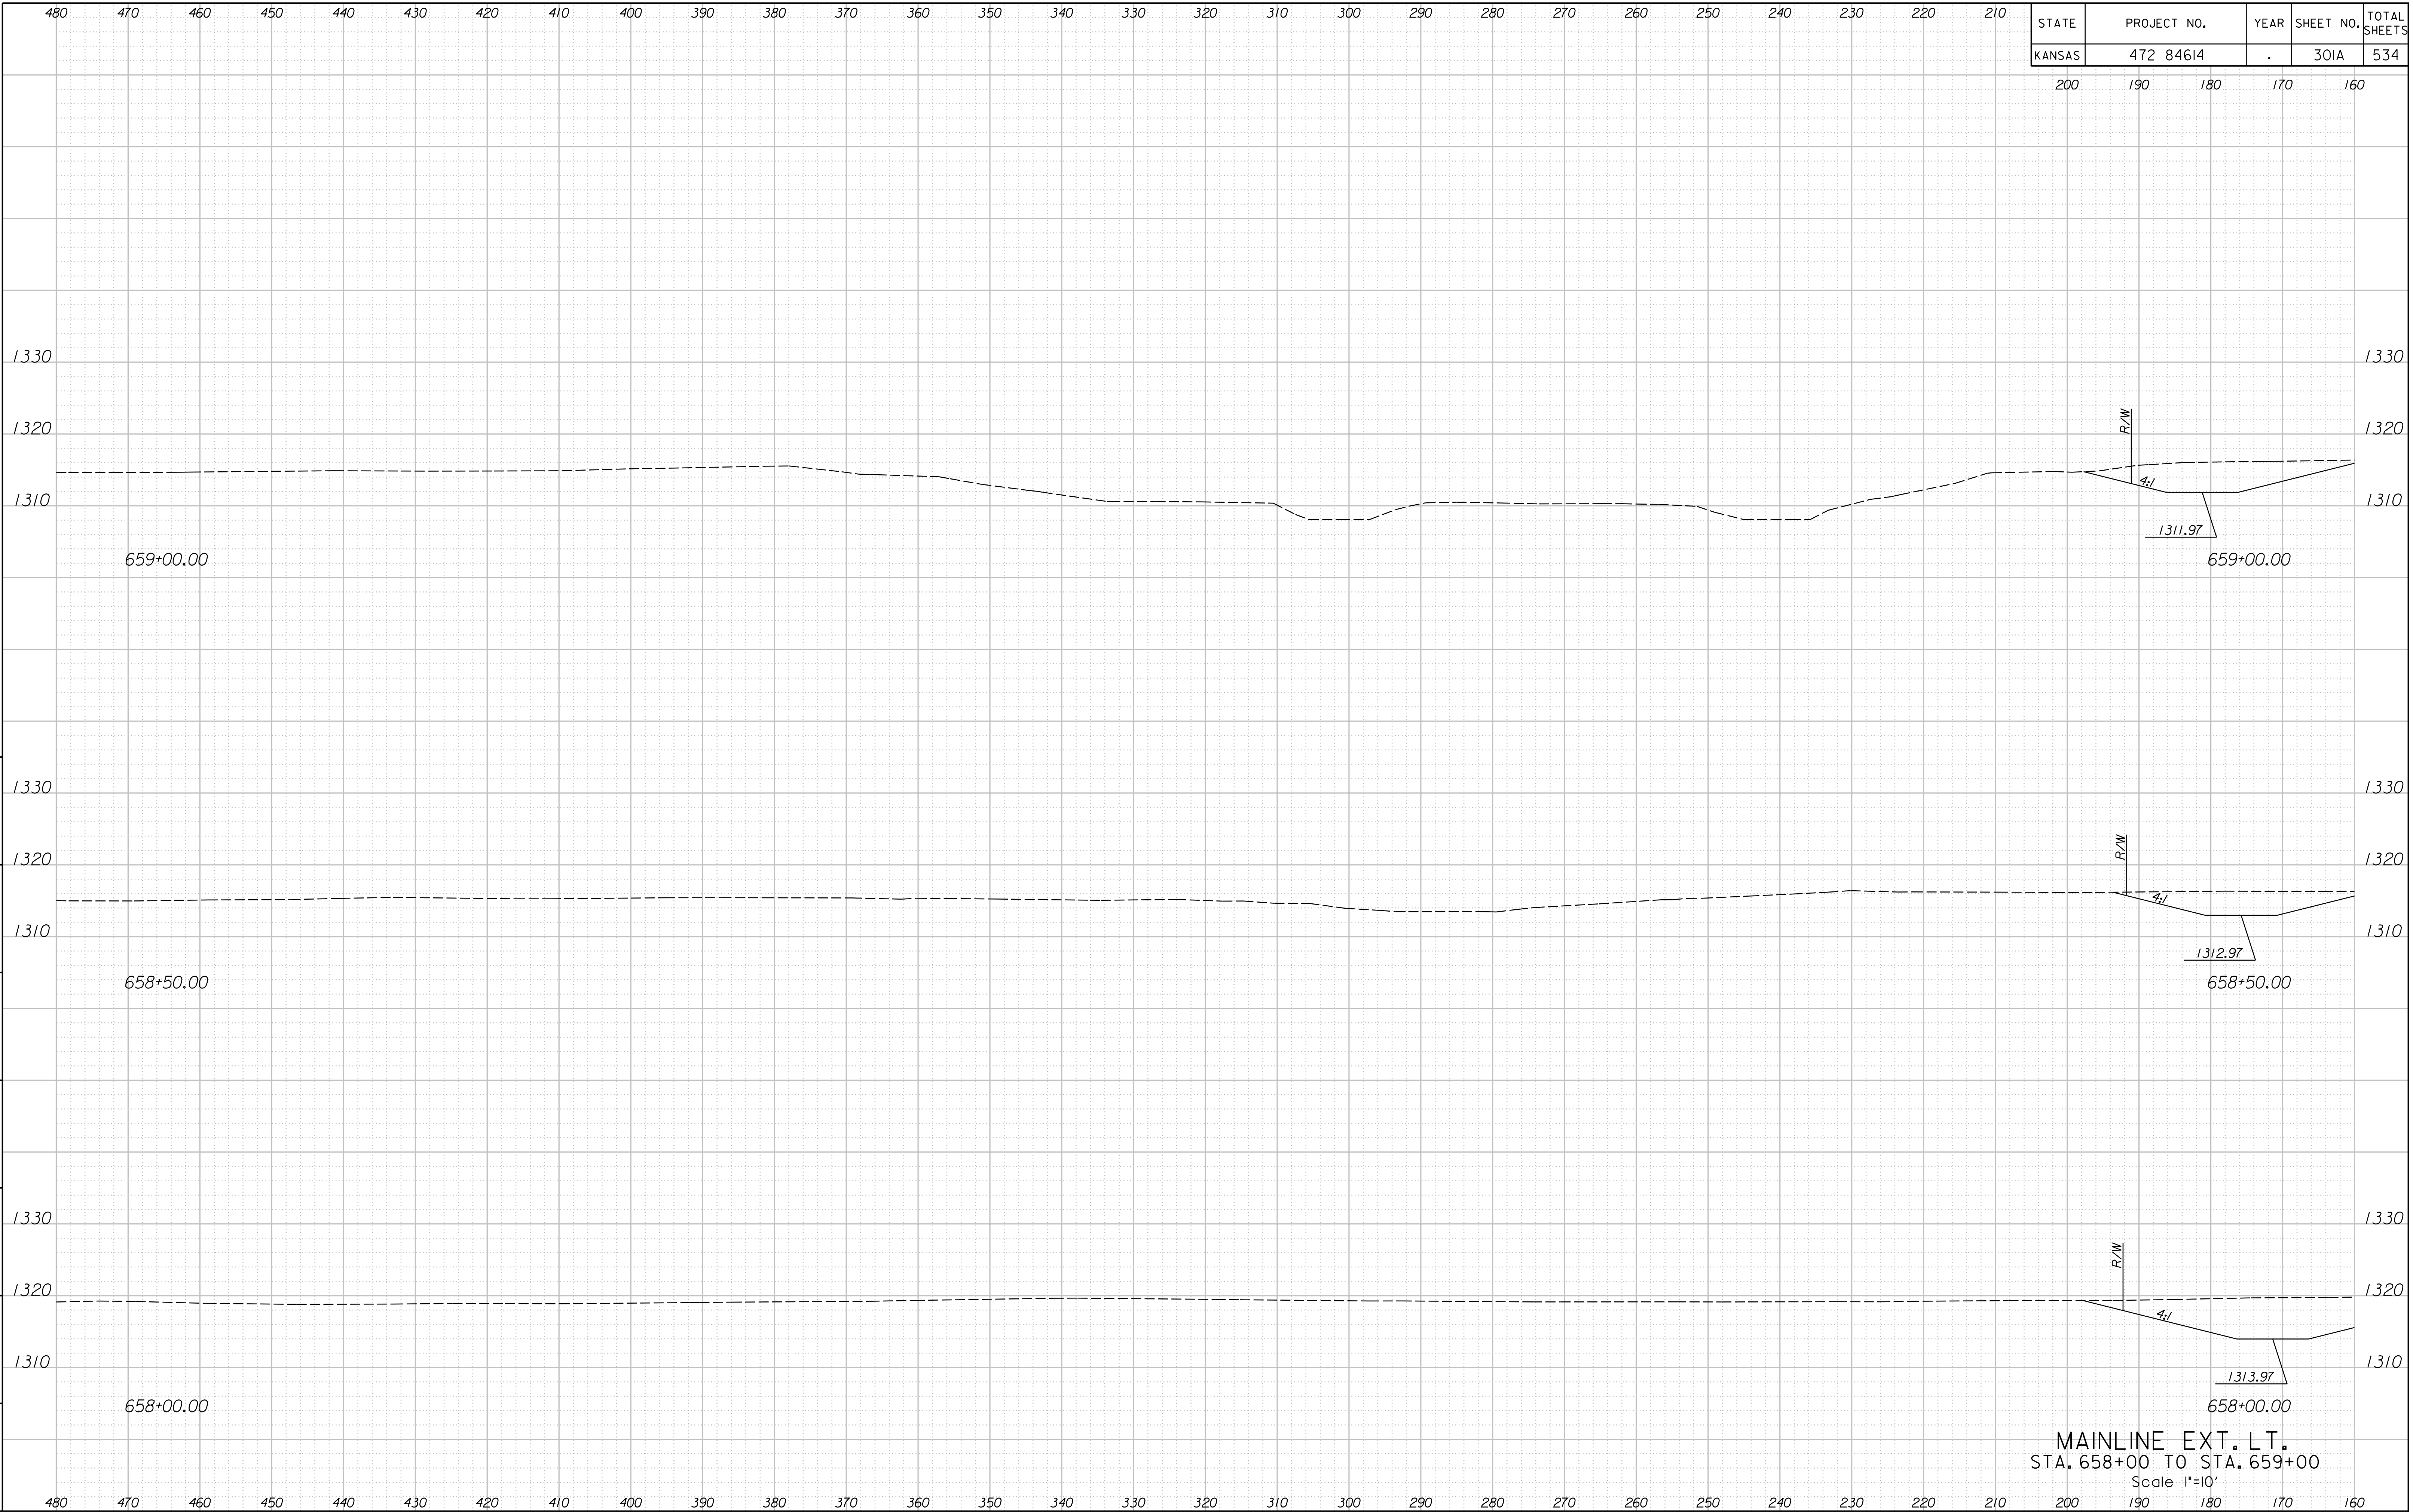

H:9:02 PM
 2/9/2011
 T:\35766A\Cadd\Sheets\Roadway\Xsect\EK2ML.XSHL.T.dgn
 SURV. | PLOT | CADD | DES. | DR. | TR. | CKD. | APP.

MAINLINE EXT. LT.
 STA. 658+00 TO STA. 659+00
 Scale 1"=10'
 301A