


STATE	PROJECT NO.	YEAR	SHEET NO.	TOTAL SHEETS
KANSAS	472 84614	.	302	534

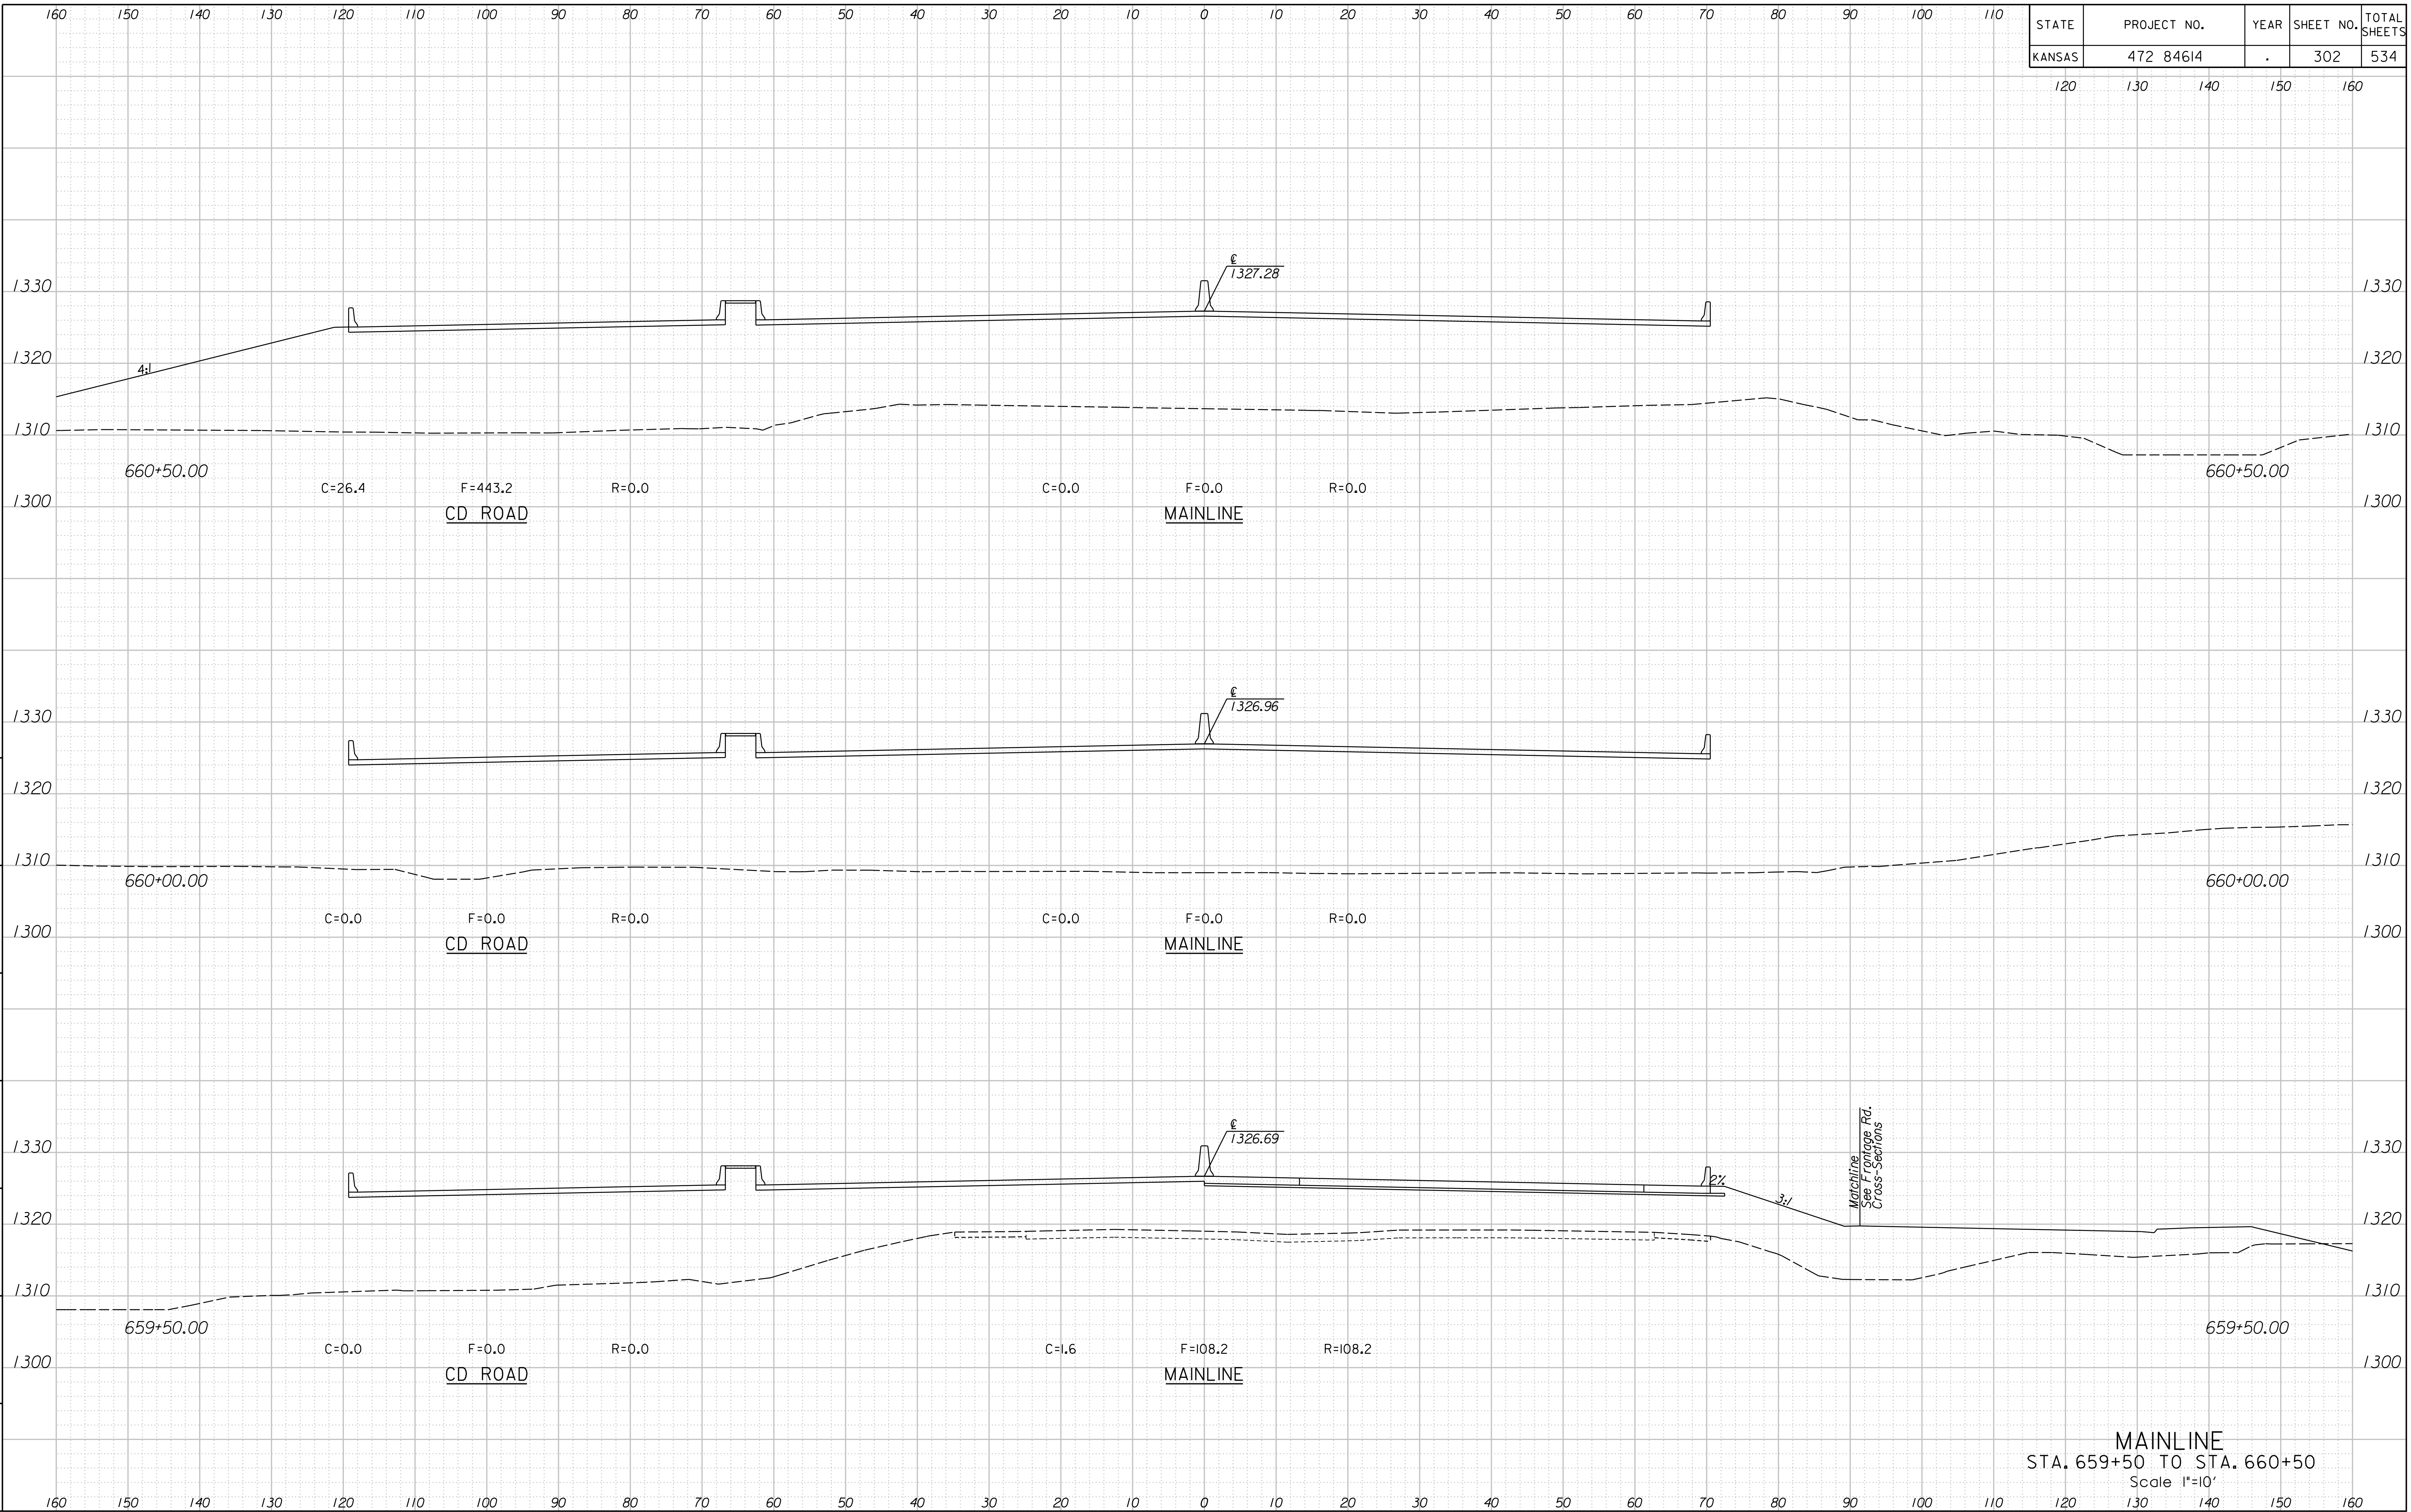

1:55:38 PM
 2/9/2011
 T:\35766A\Cadd\Sheets\Roadway\Xsect\EK2ML.XSh.dgn

MAINLINE
 STA. 659+50 TO STA. 660+50
 Scale 1"=10'