


STATE	PROJECT NO.	YEAR	SHEET NO.	TOTAL SHEETS
KANSAS	472 84614	.	308A	534

200 190 180 170 160

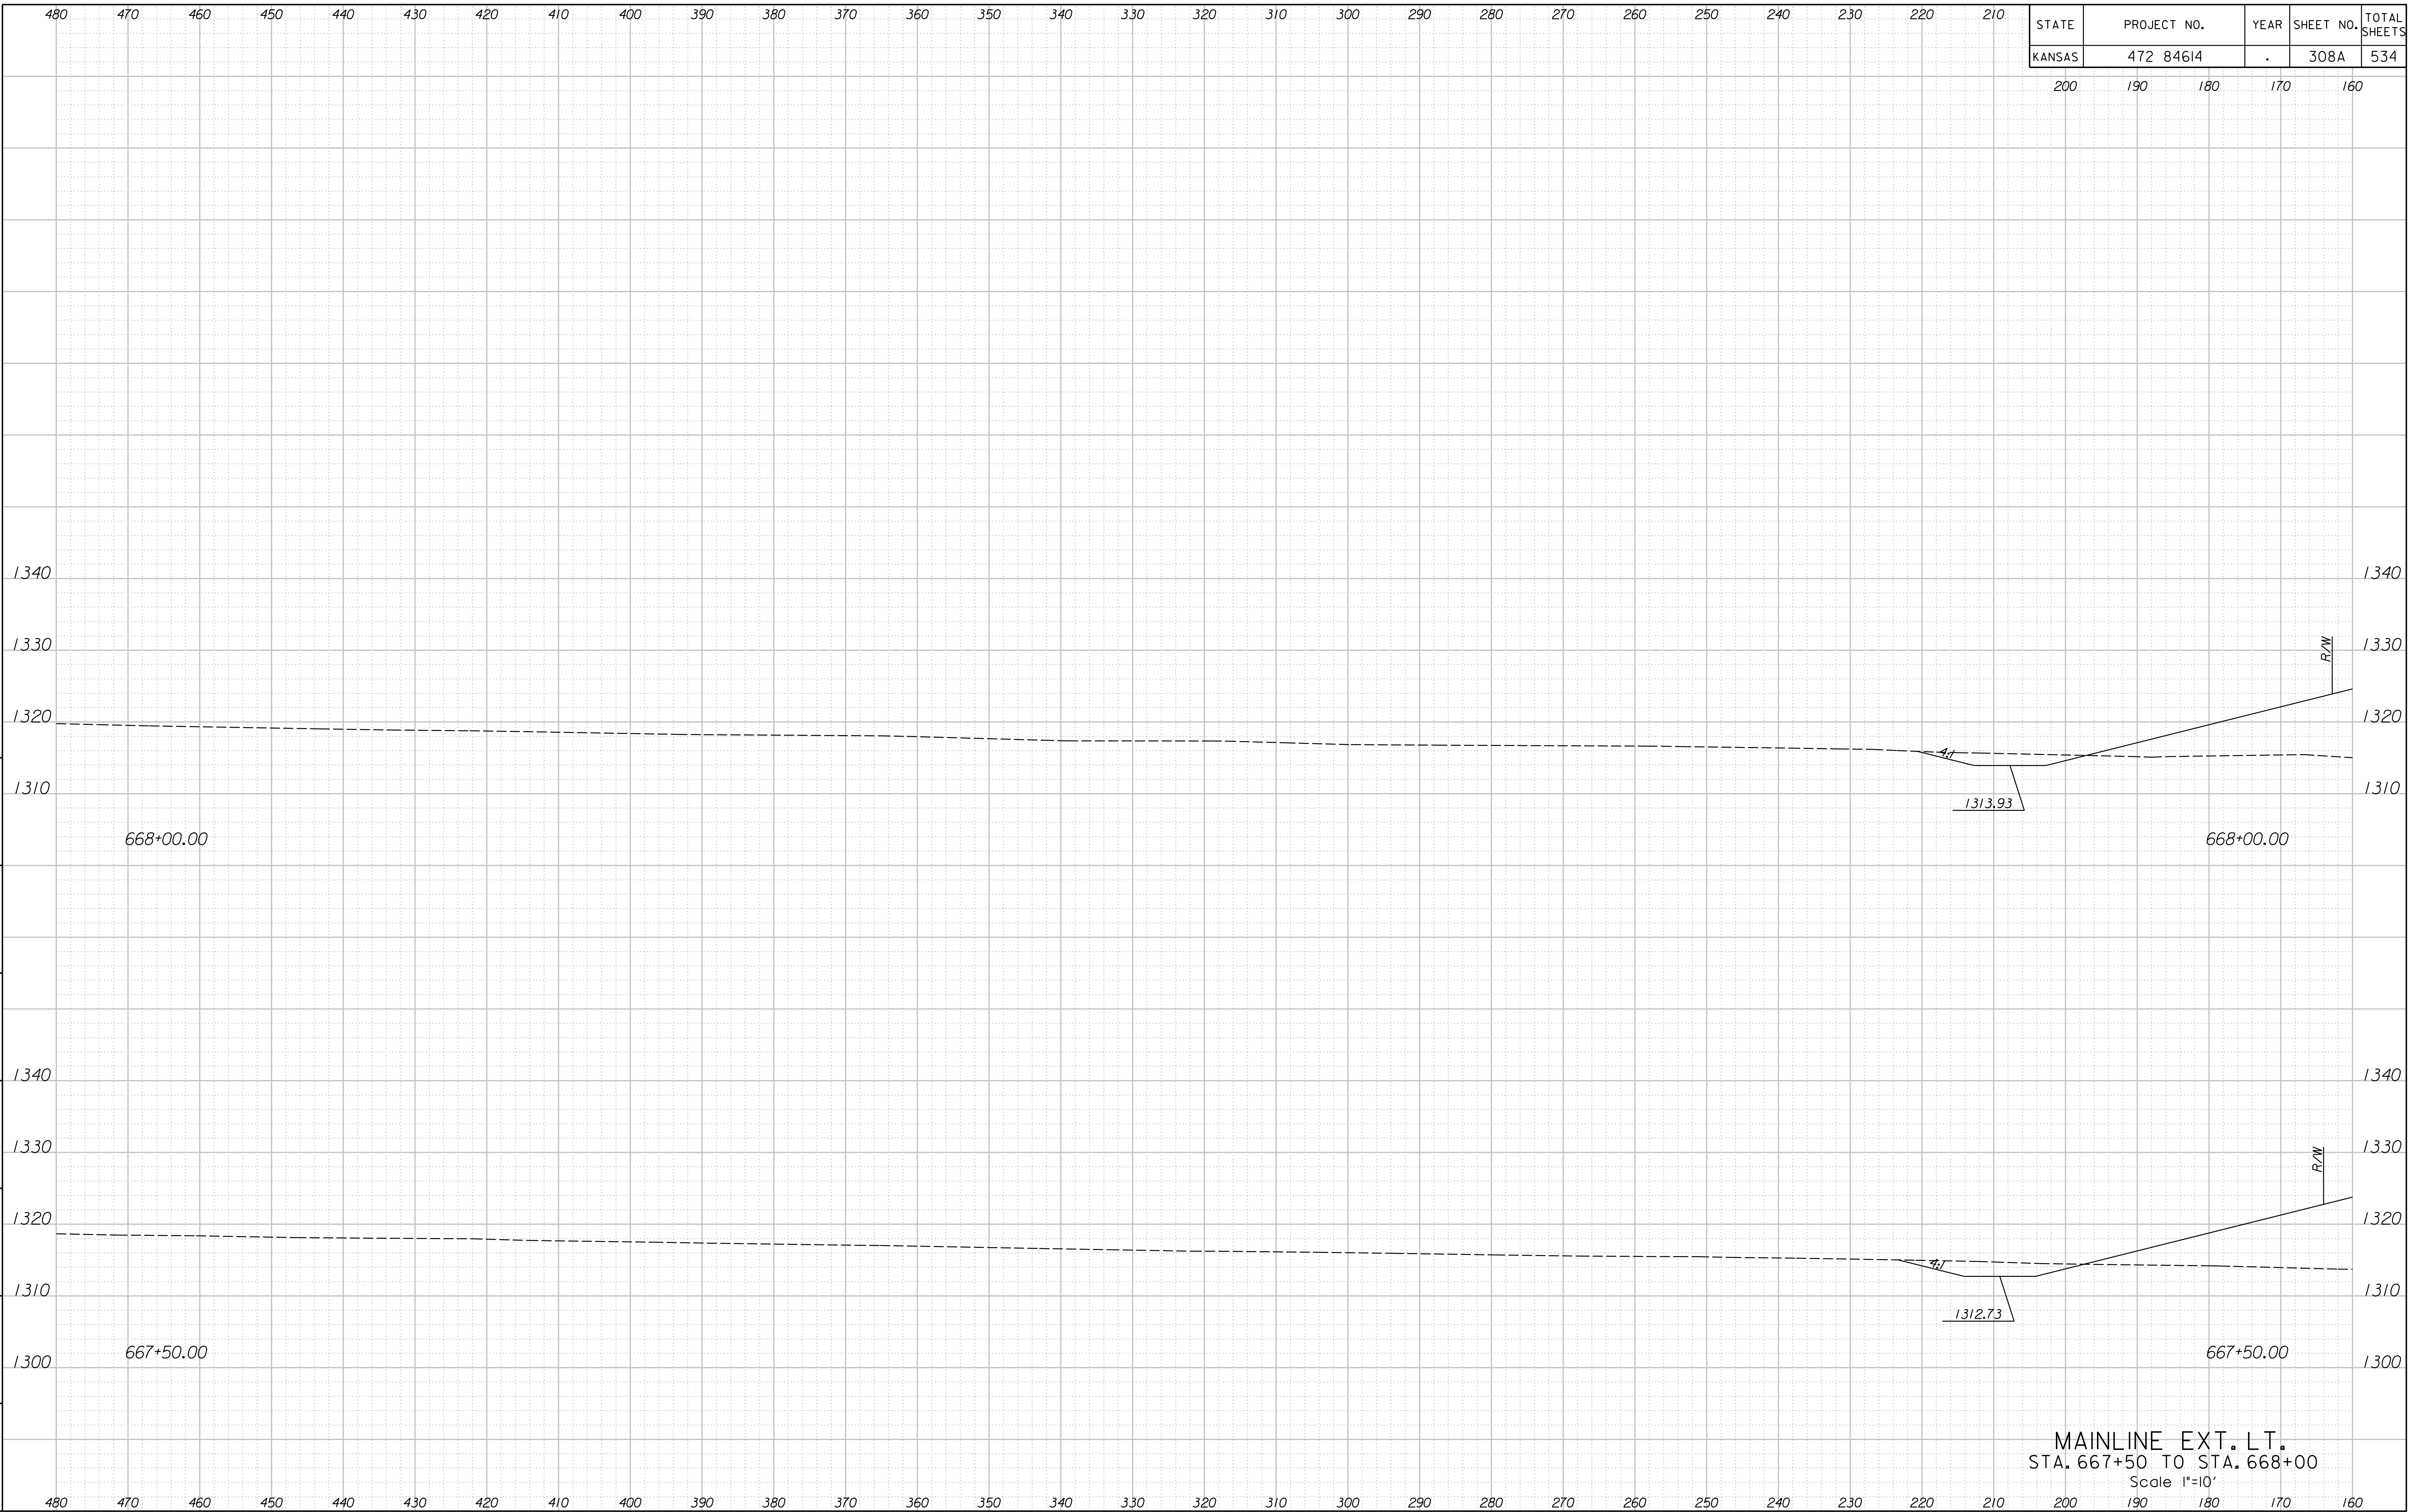

MAINLINE EXT. LT.  
 STA. 667+50 TO STA. 668+00  
 Scale 1"=10'

1:19:30 PM  
 2/9/2011  
 T:\35766A\Cadd\Sheets\Roadway\Xsect\EK2ML.XSHL.T.dgn  
 SURV. PLOT CADD DES. DR. TR. CKD. APP.