


STATE	PROJECT NO.	YEAR	SHEET NO.	TOTAL SHEETS
KANSAS	472 84614	.	329	534

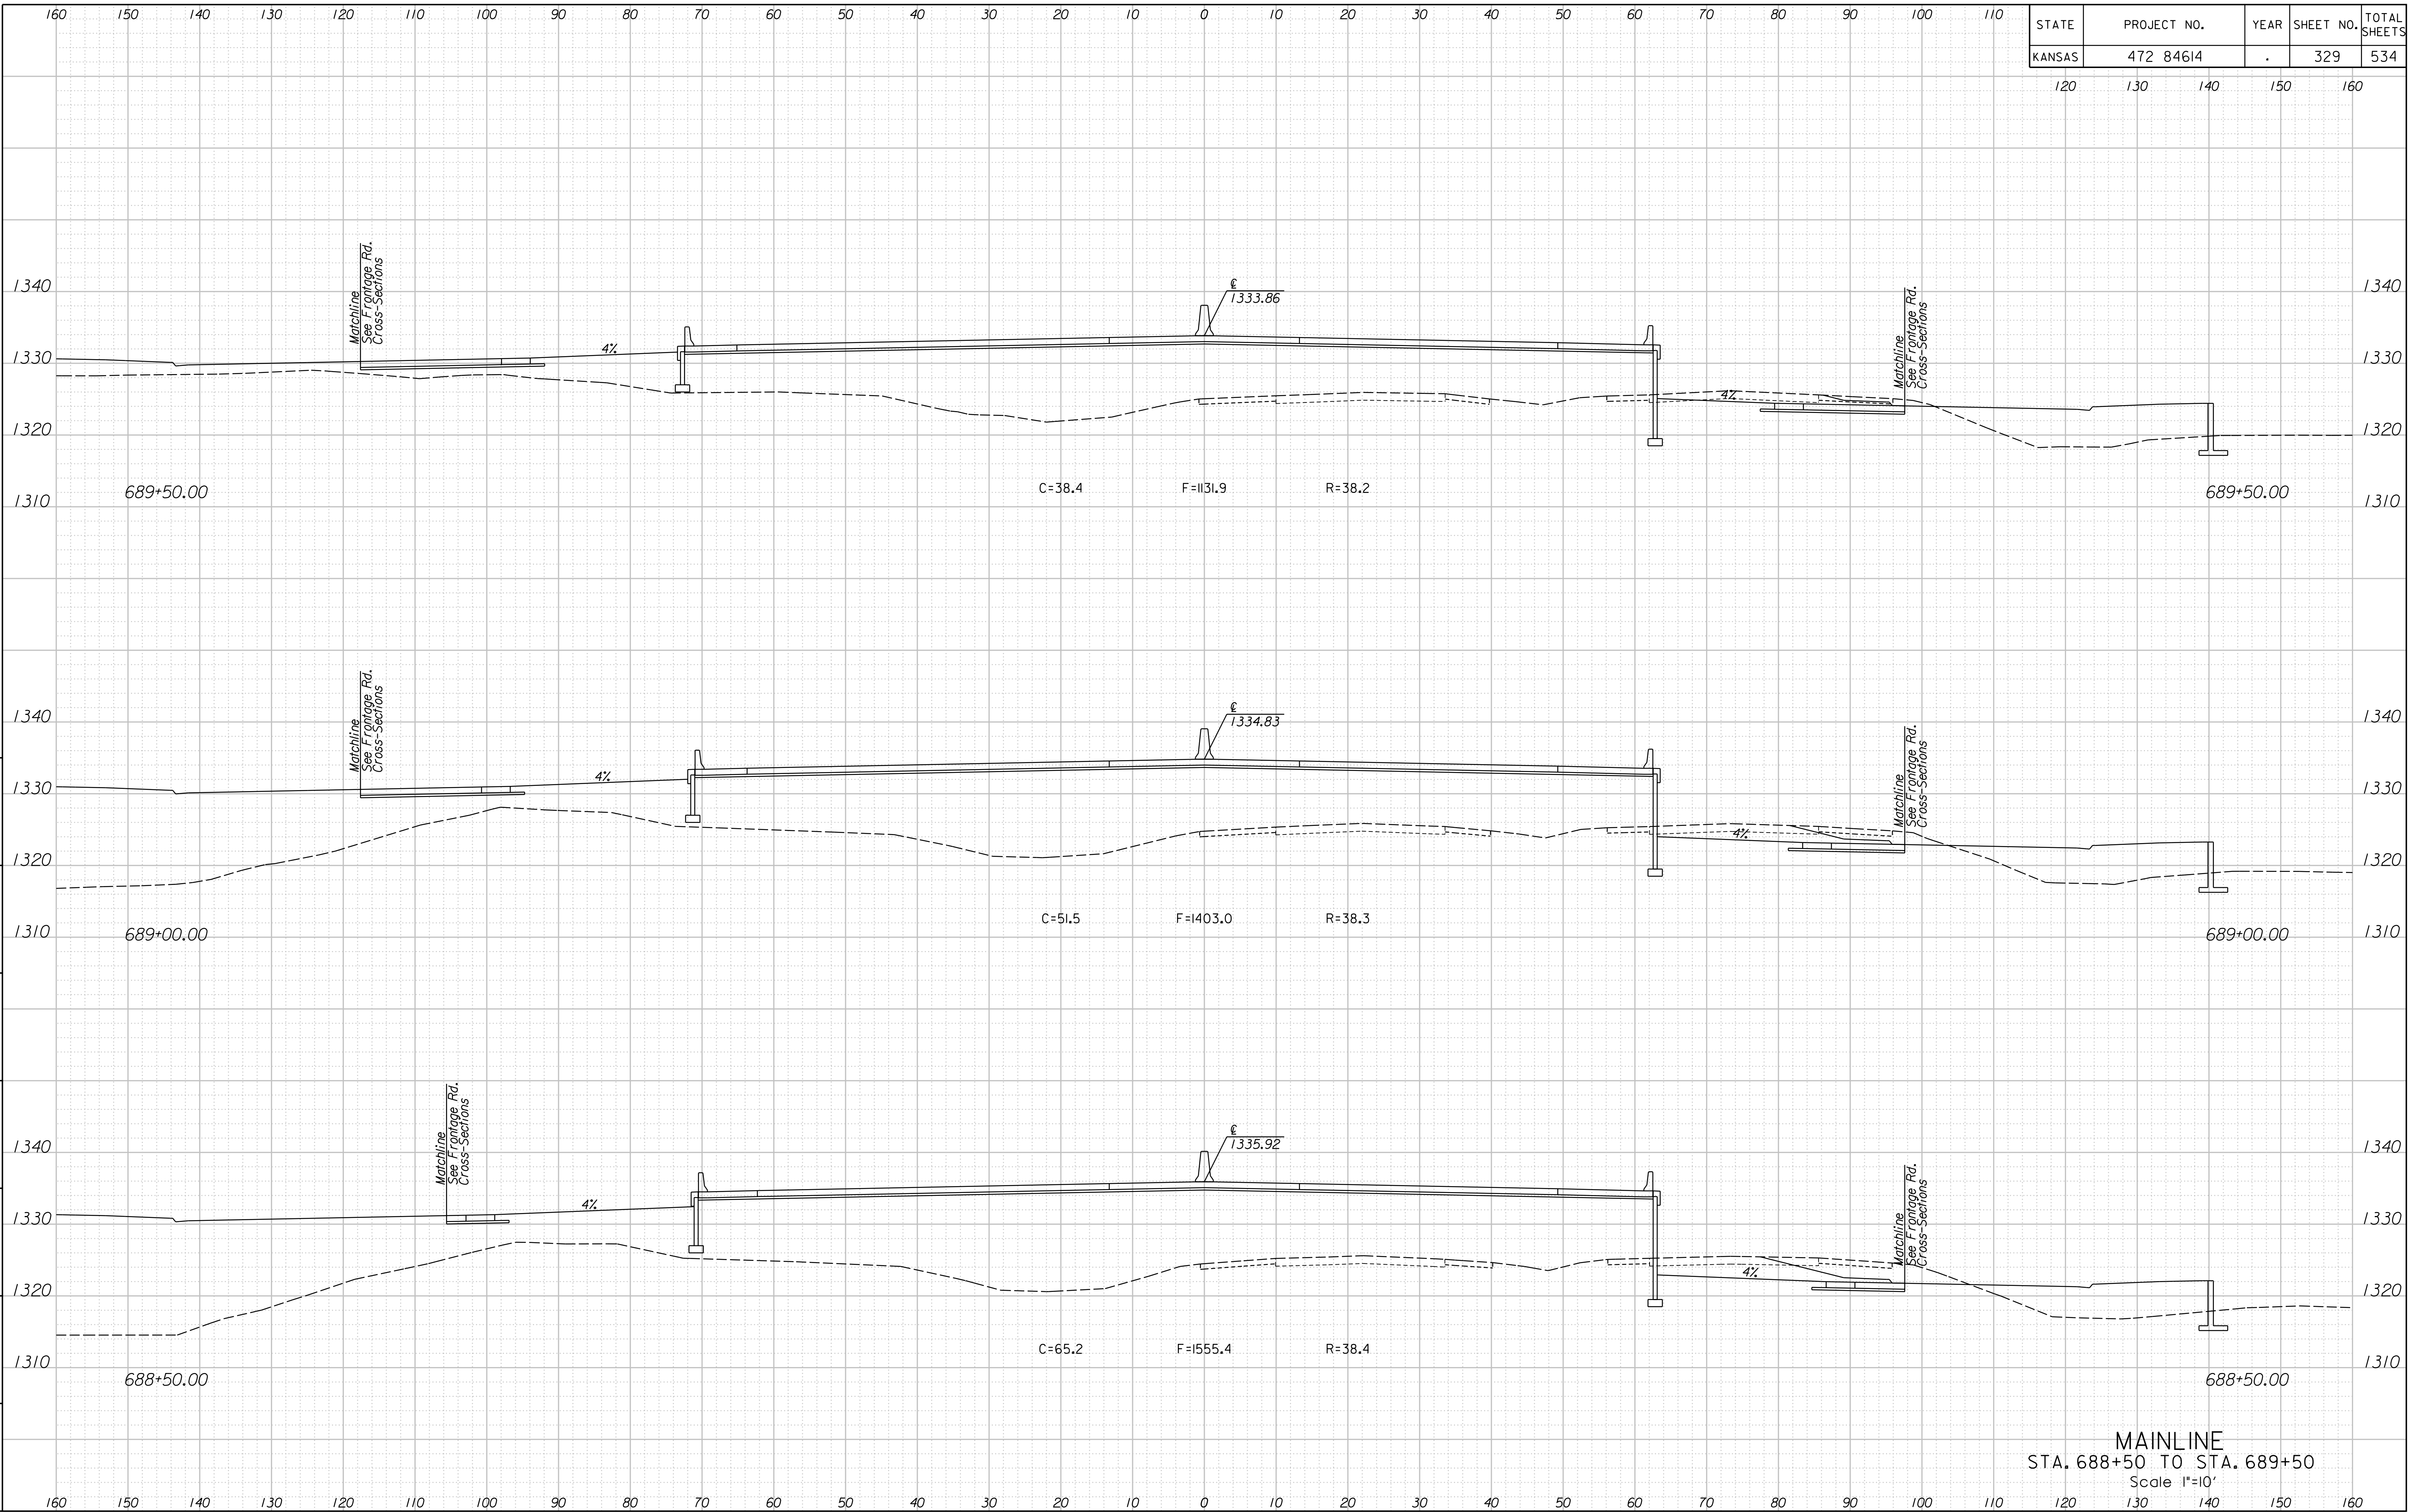

MAINLINE
 STA. 688+50 TO STA. 689+50
 Scale 1"=10'

12:03:48 PM
 2/18/2011
 T:\35166A\Cadd\Sheets\Roadway\Xsect\EK2ML.XSh.dgn

SURV. PLOT CADD DES. DR. TR. CKD. APP.