


STATE	PROJECT NO.	YEAR	SHEET NO.	TOTAL SHEETS
KANSAS	472 84614	.	330	534

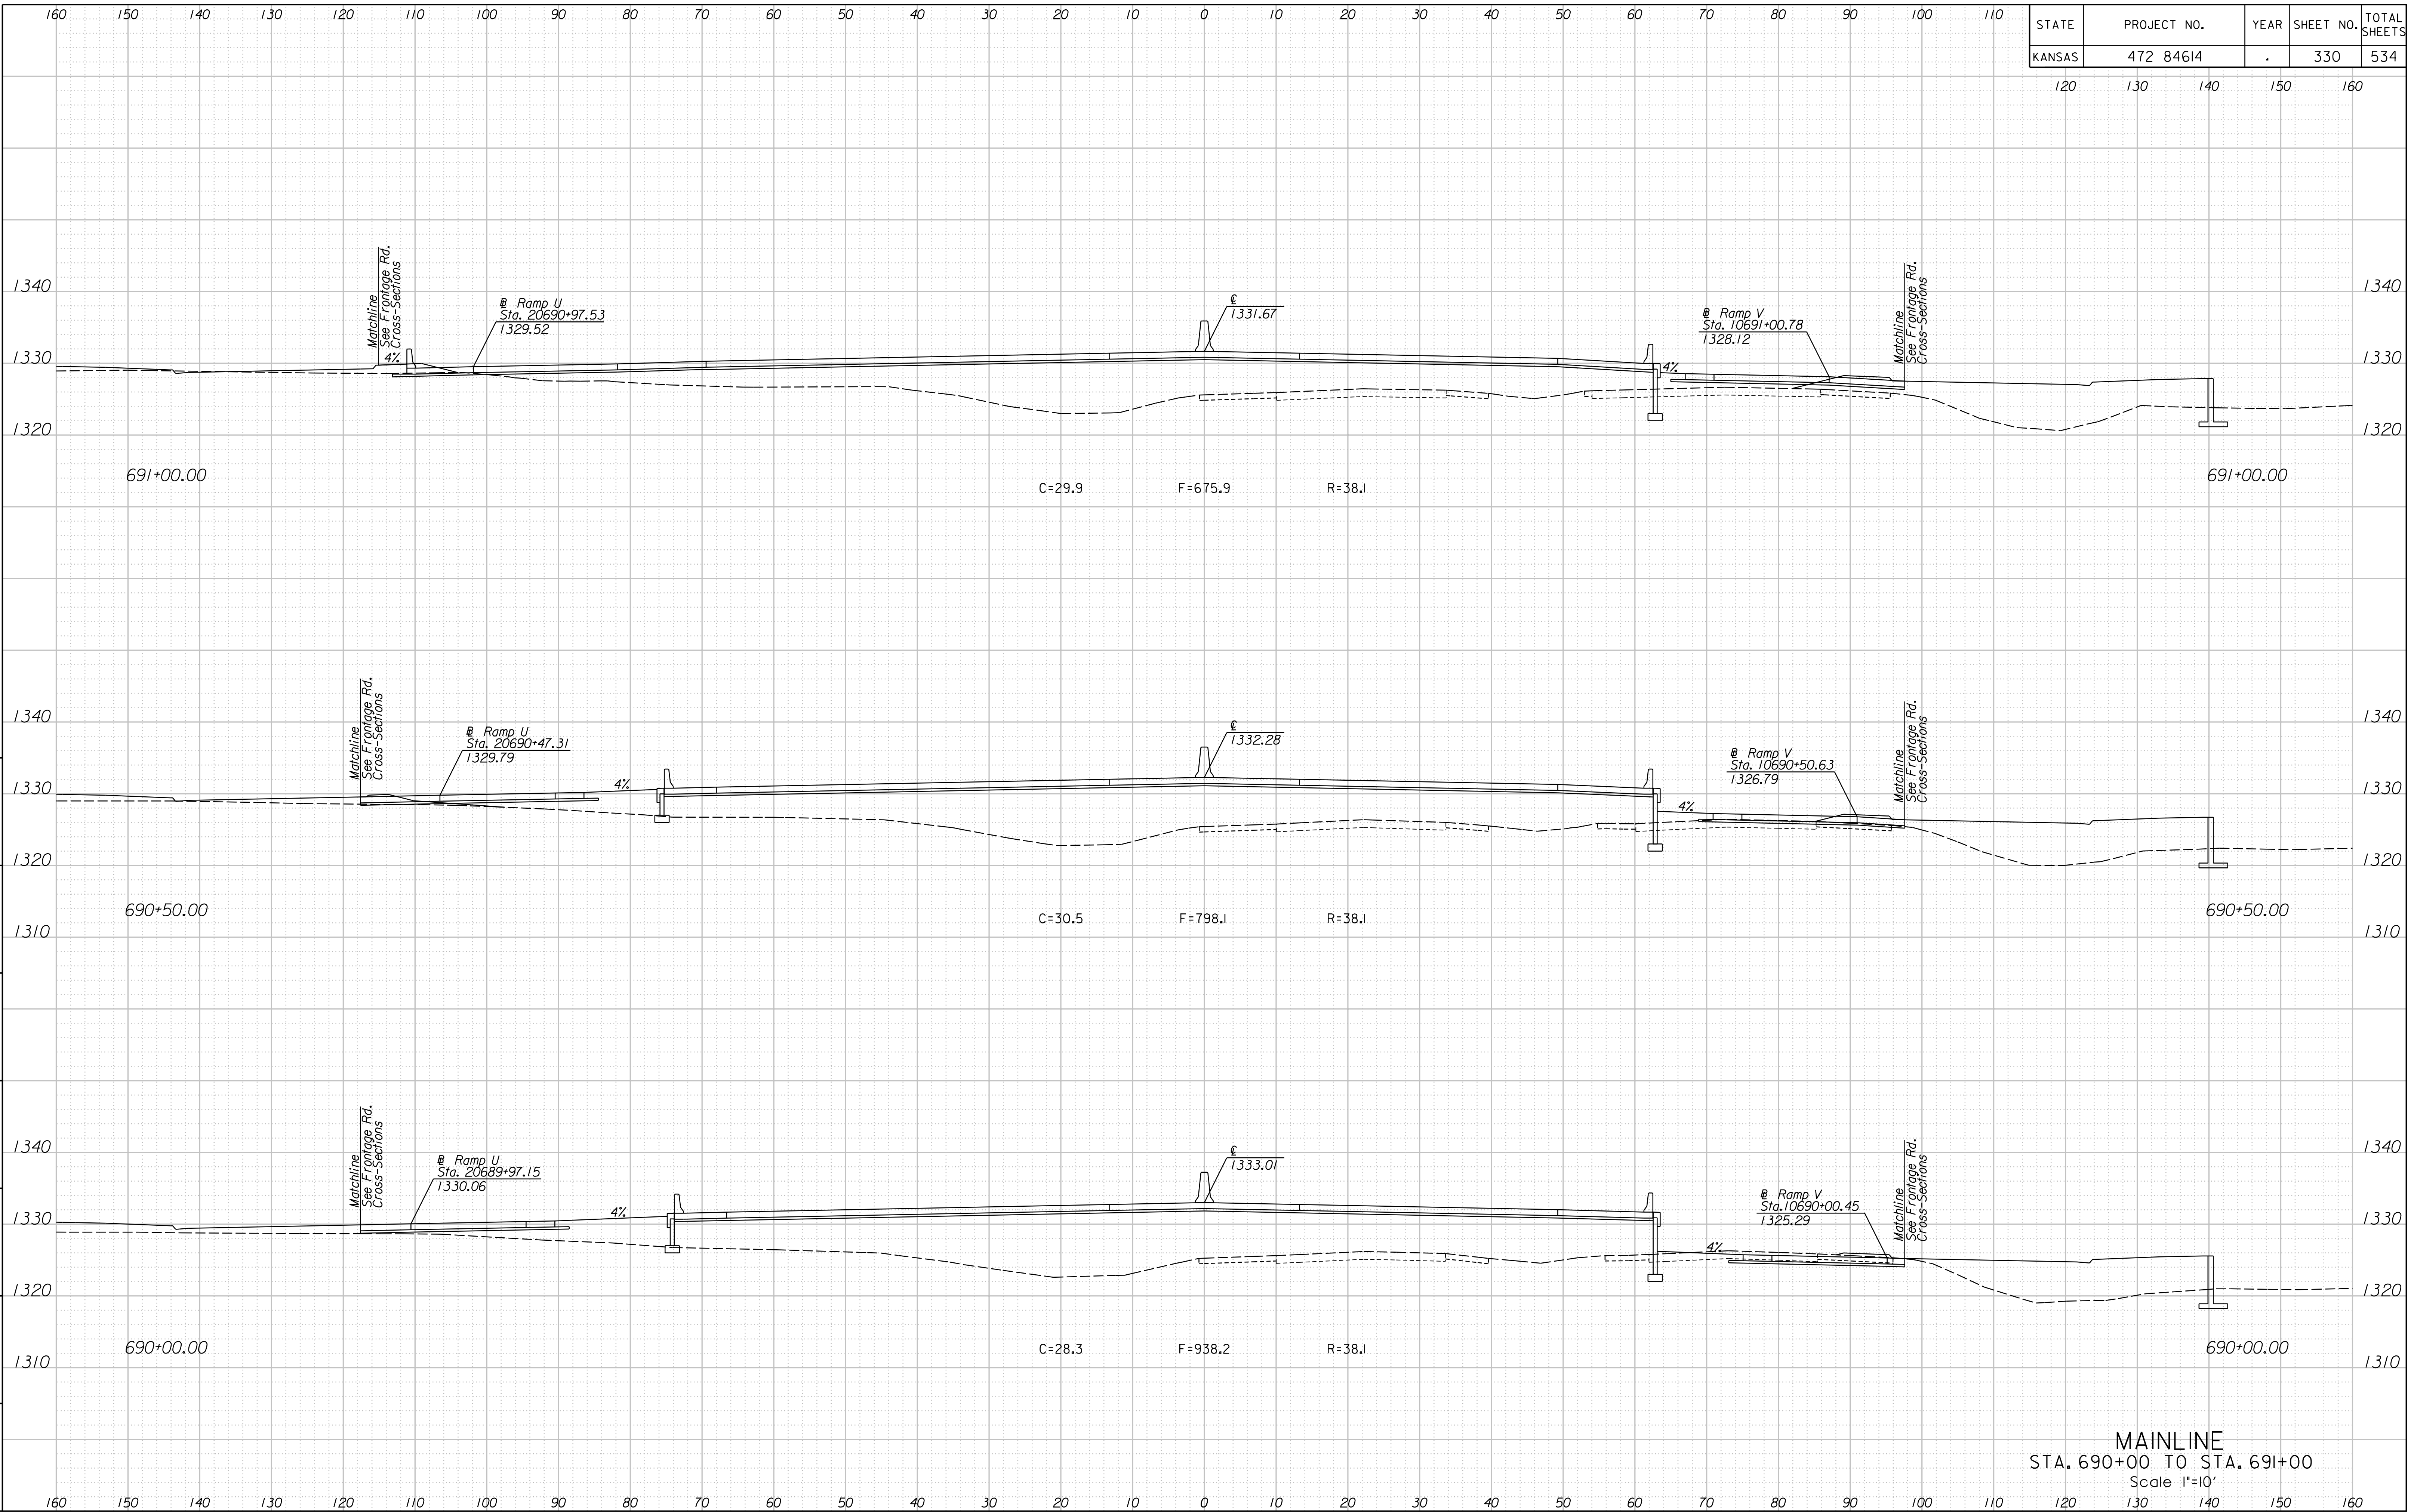

MAINLINE
 STA. 690+00 TO STA. 691+00
 Scale 1"=10'

12:03:52 PM
 2/18/2011
 T:\35166A\Cadd\Sheets\Roadway\Xsect\EK2ML.XSh.dgn
 SURV. PLOT CADD DES. DR. TR. CKD. APP.