


STATE	PROJECT NO.	YEAR	SHEET NO.	TOTAL SHEETS
KANSAS	472 84614	.	362	534

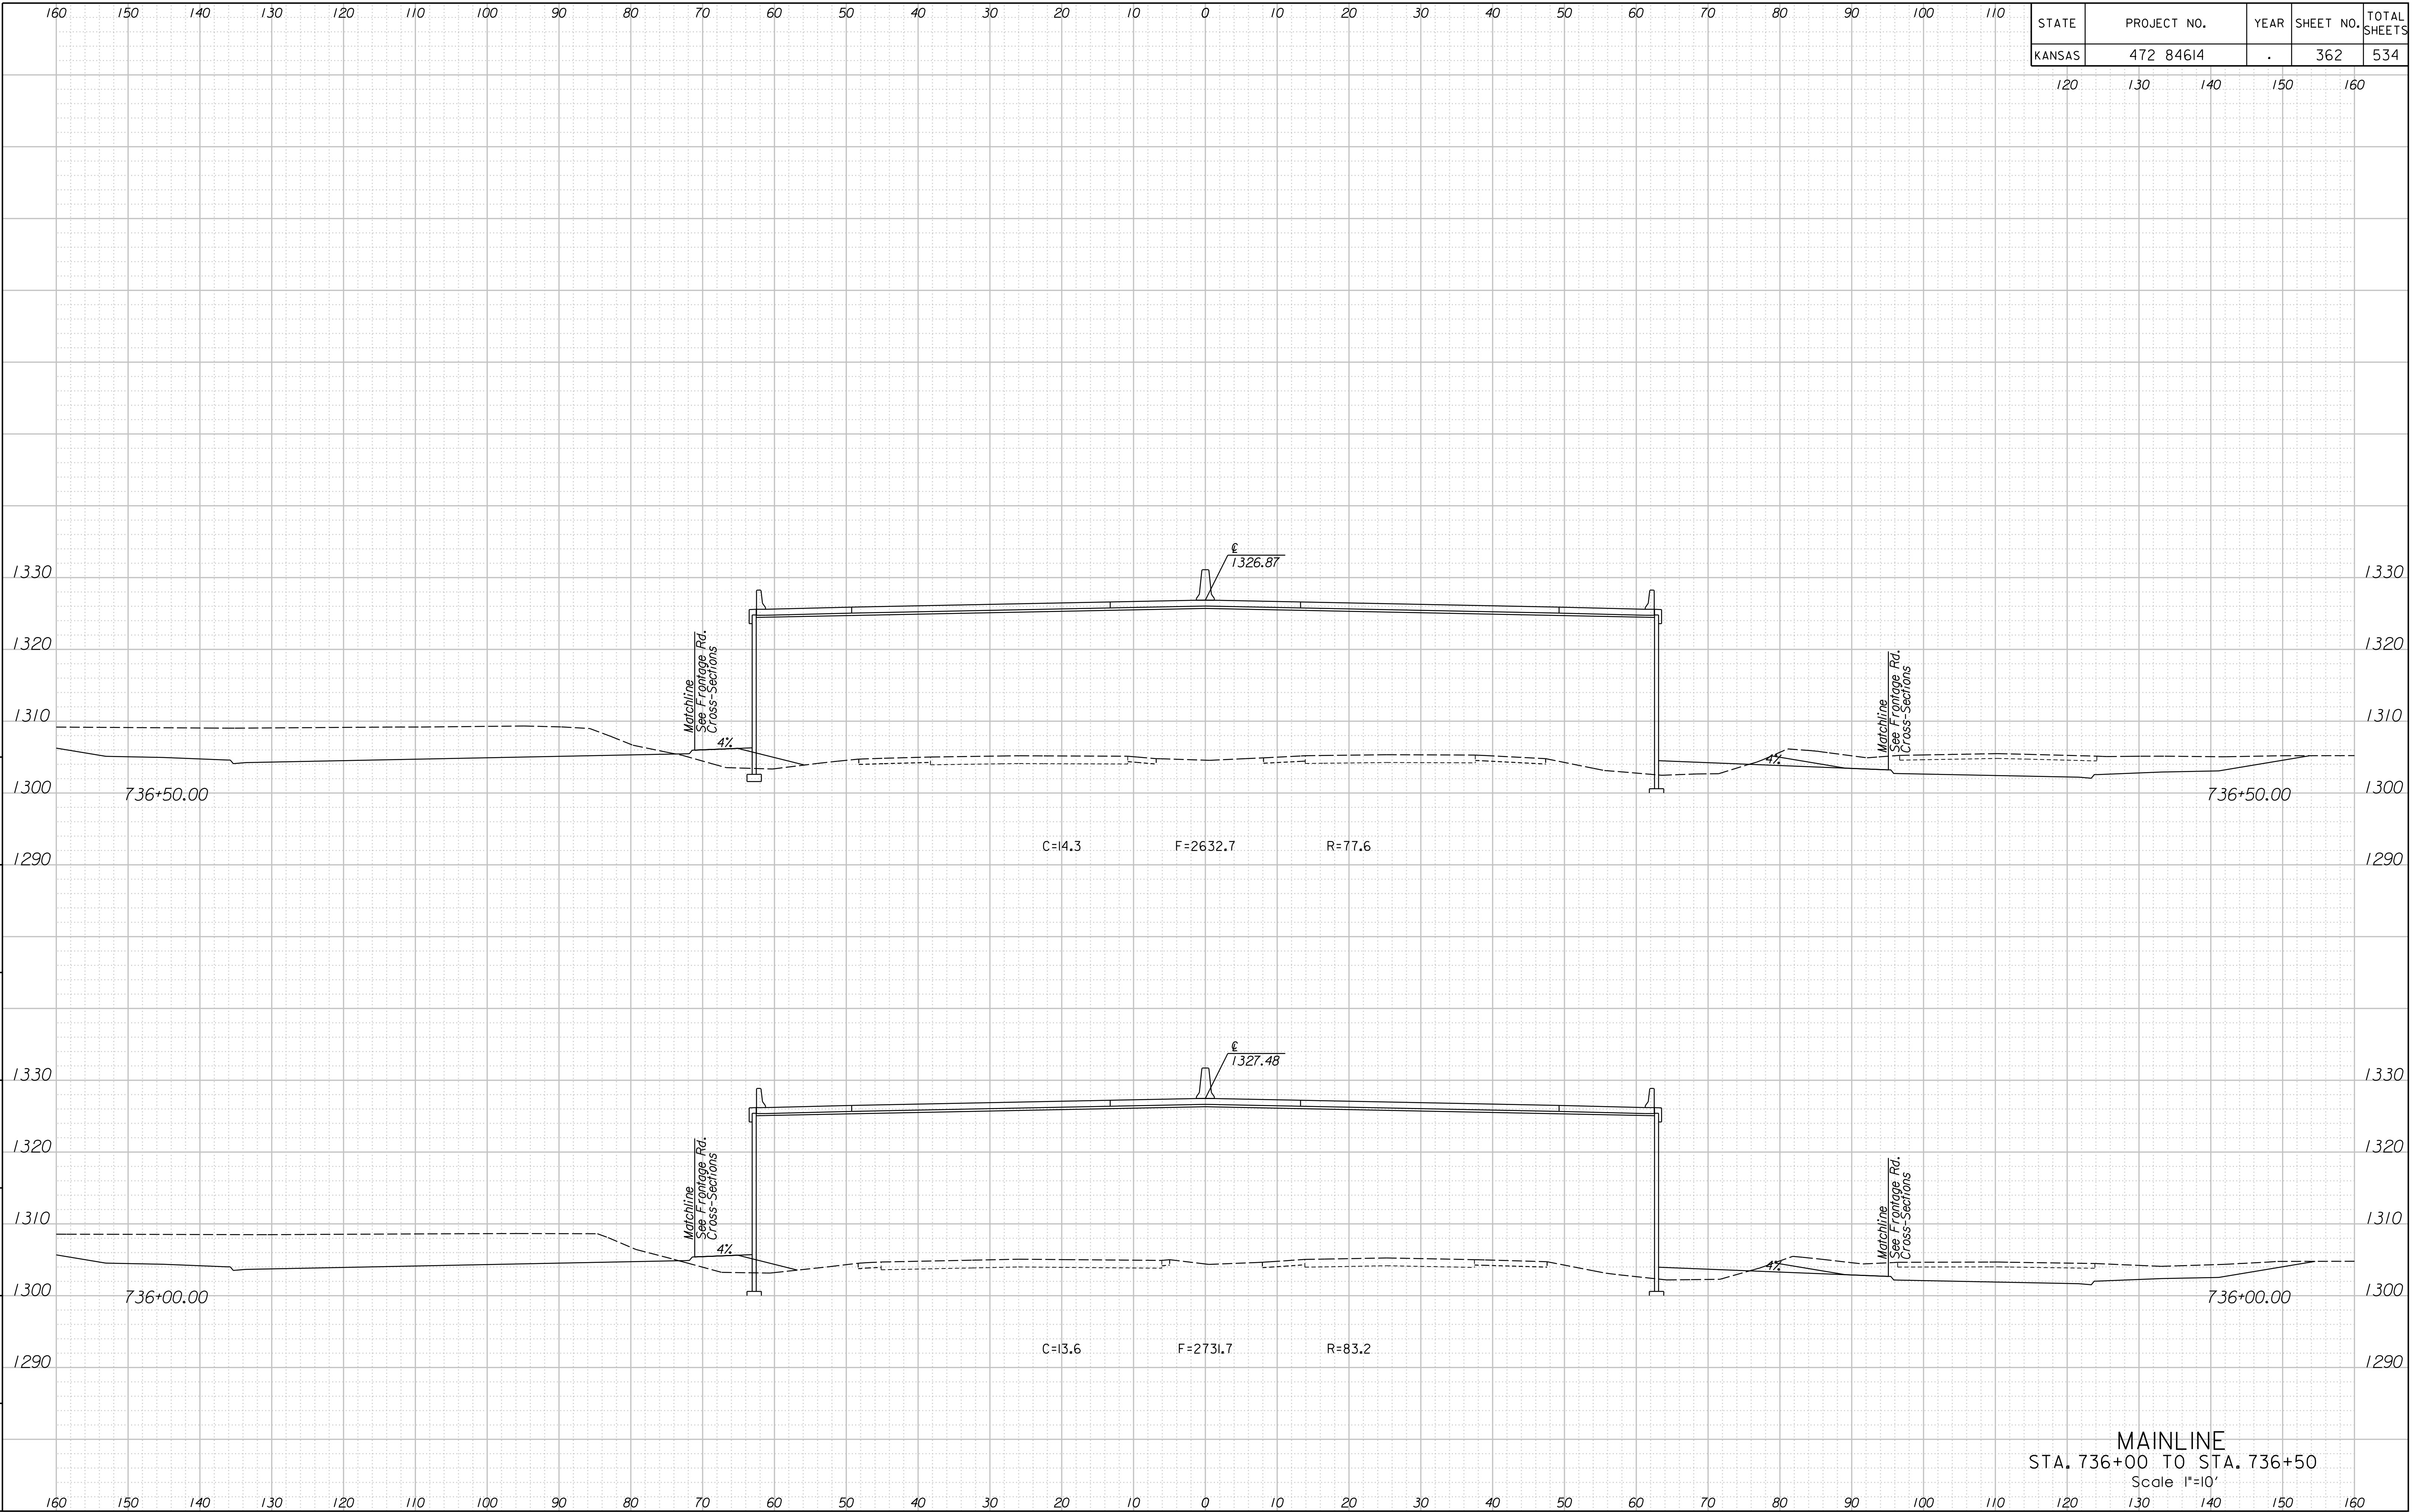

MAINLINE  
 STA. 736+00 TO STA. 736+50  
 Scale 1"=10'

1:39:47 PM  
 2/9/2011  
 T:\35766A\Cadd\Sheets\Roadway\Xsect\EK2ML.XSh.dgn  
 SURV. PLOT CADD DES. DR. TR. CKD. APP.