


| STATE | PROJECT NO. | YEAR | SHEET NO. | TOTAL SHEETS |
|--------|-------------|------|-----------|--------------|
| KANSAS | 472 84614 | . | 384 | 534 |

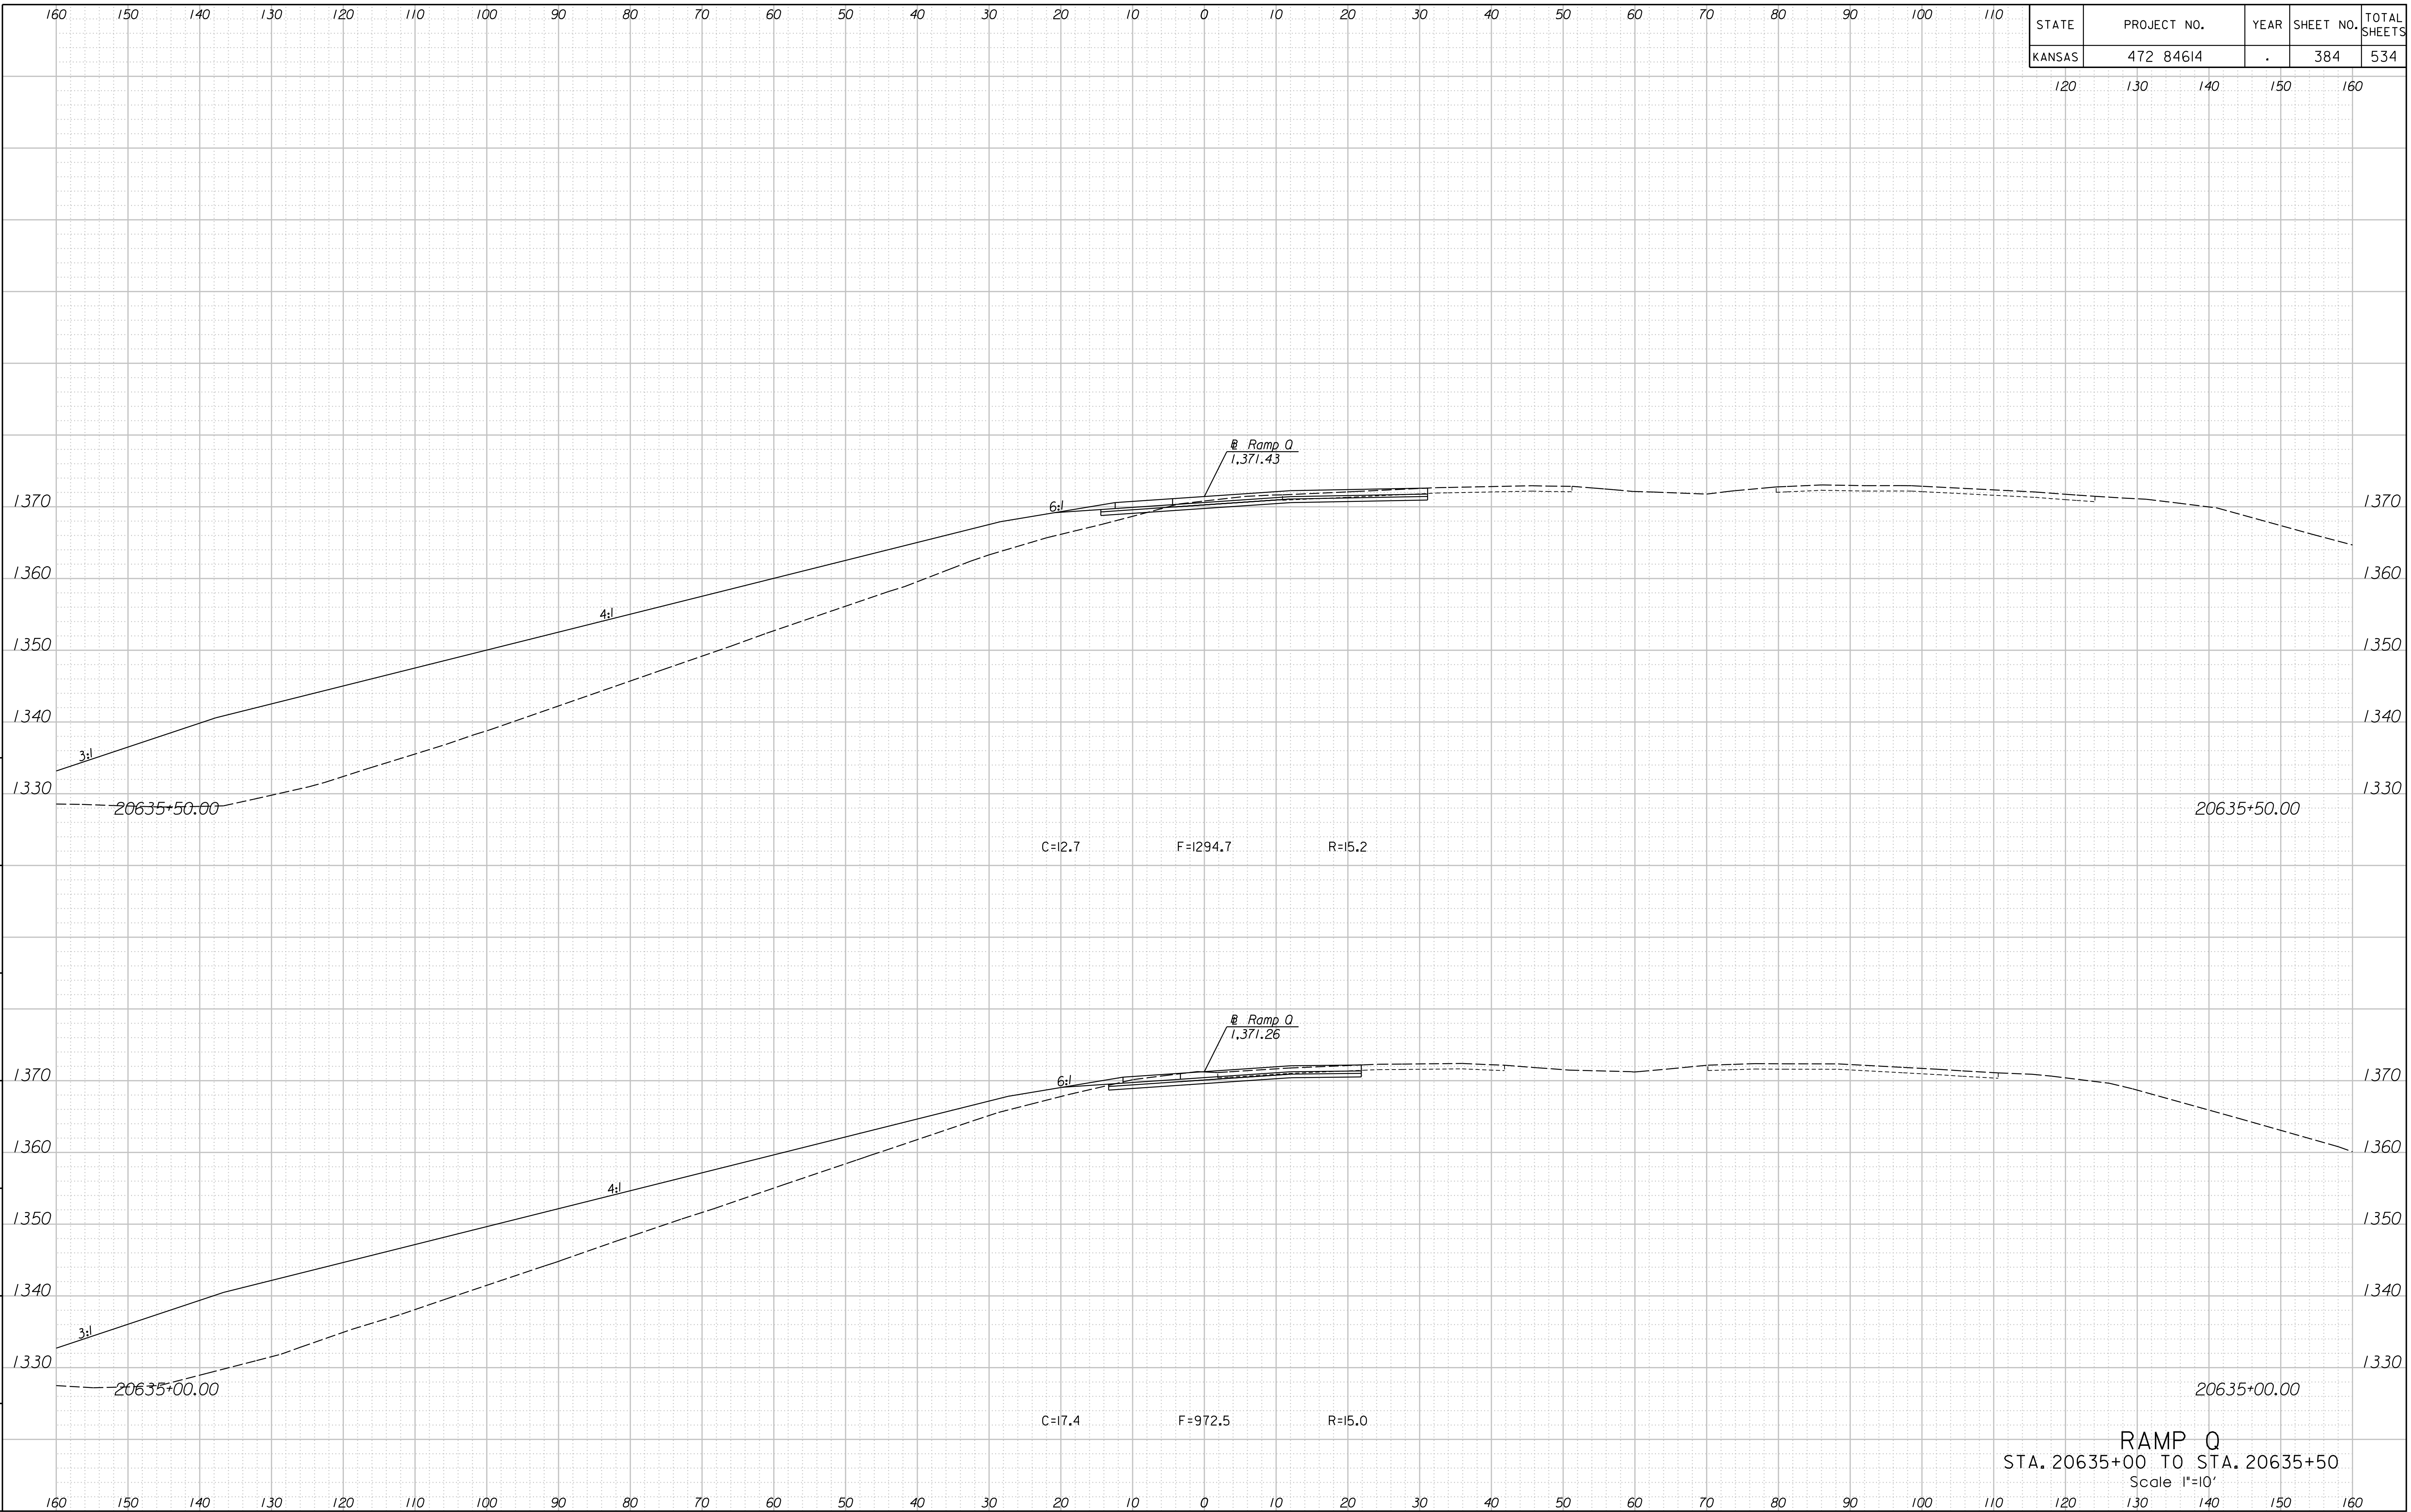

1:20:11 PM
 2/9/2011
 T:\35766A\Cadd\Sheets\Roadway\Xsect\EK2RPOXSH.dgn

SURV. | PLOT | CADD | DES. | DR. | TR. | CKD. | APP.

RAMP Q
 STA. 20635+00 TO STA. 20635+50
 Scale 1"=10'