


STATE	PROJECT NO.	YEAR	SHEET NO.	TOTAL SHEETS
KANSAS	472 84614	.	388	534

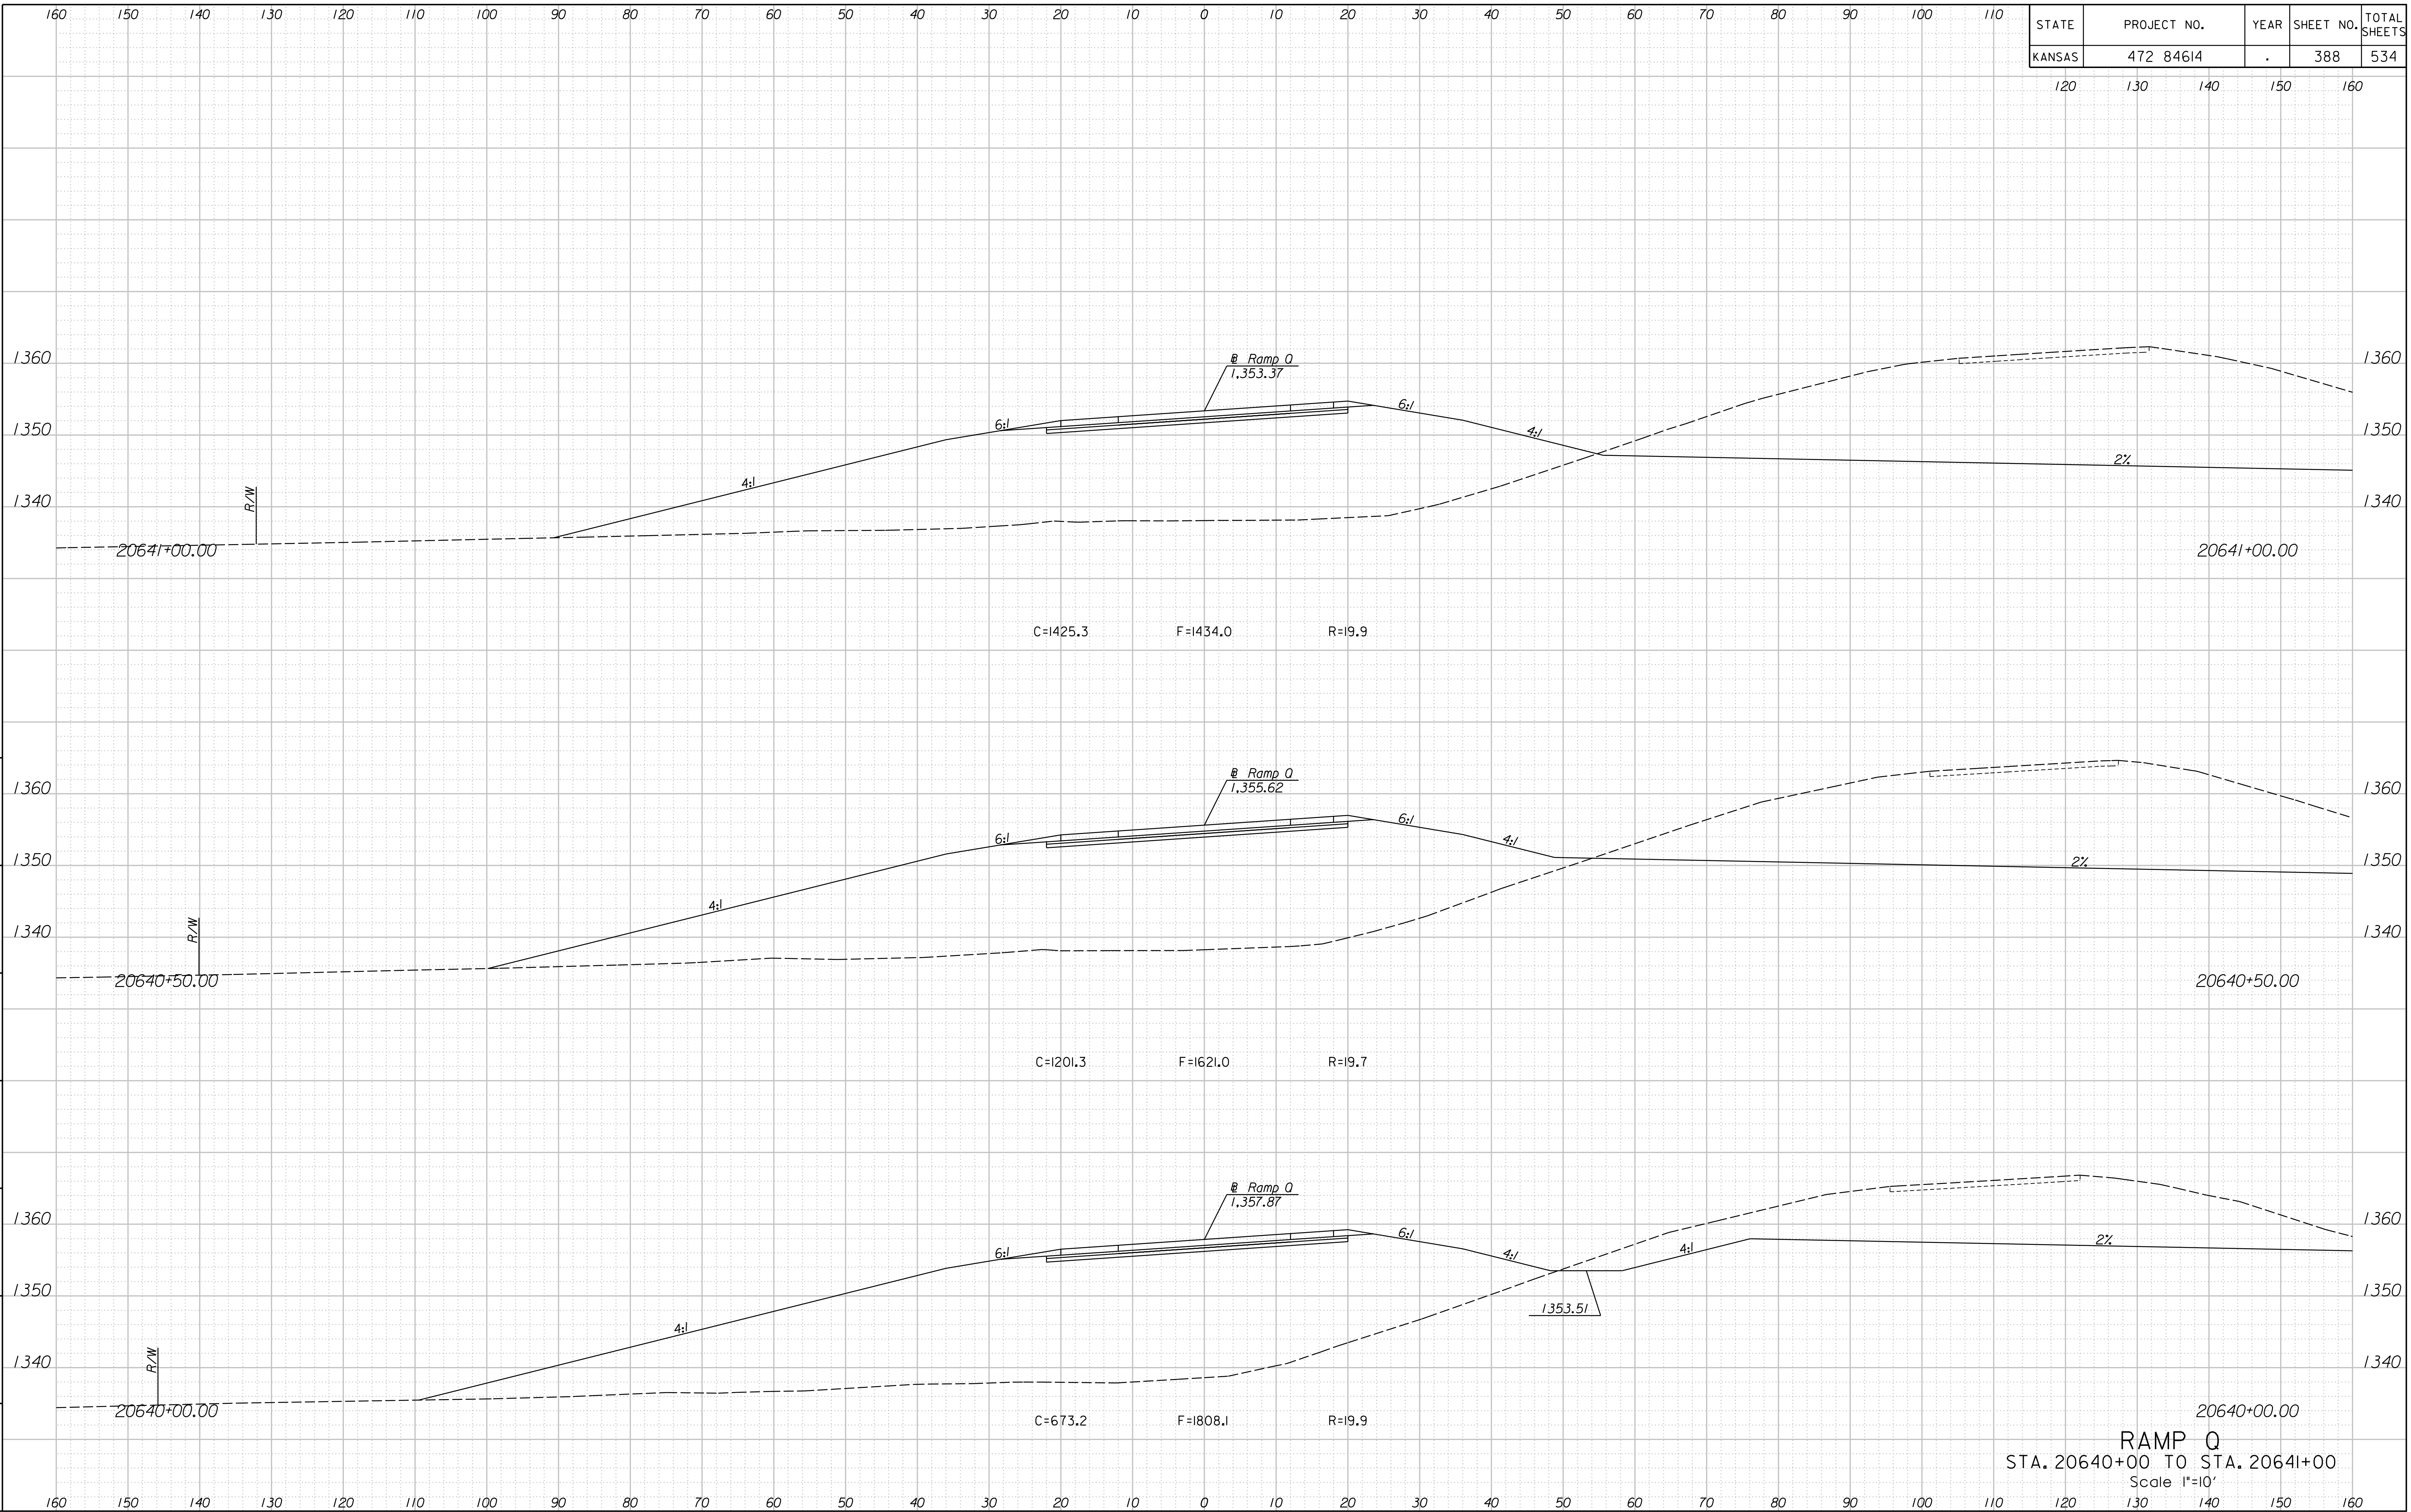

1:20:27 PM  
2/9/2011  
T:\35766A\Cadd\Sheets\Roadway\Xsect\EK2RPOXSH.dgn

SURV. PLOT CADD DES. DR. TR. CKD. APP.

RAMP Q  
STA. 20640+00 TO STA. 20641+00  
Scale 1"=10'