


STATE	PROJECT NO.	YEAR	SHEET NO.	TOTAL SHEETS
KANSAS	472 84614	.	388A	534

440 450 460 470 480

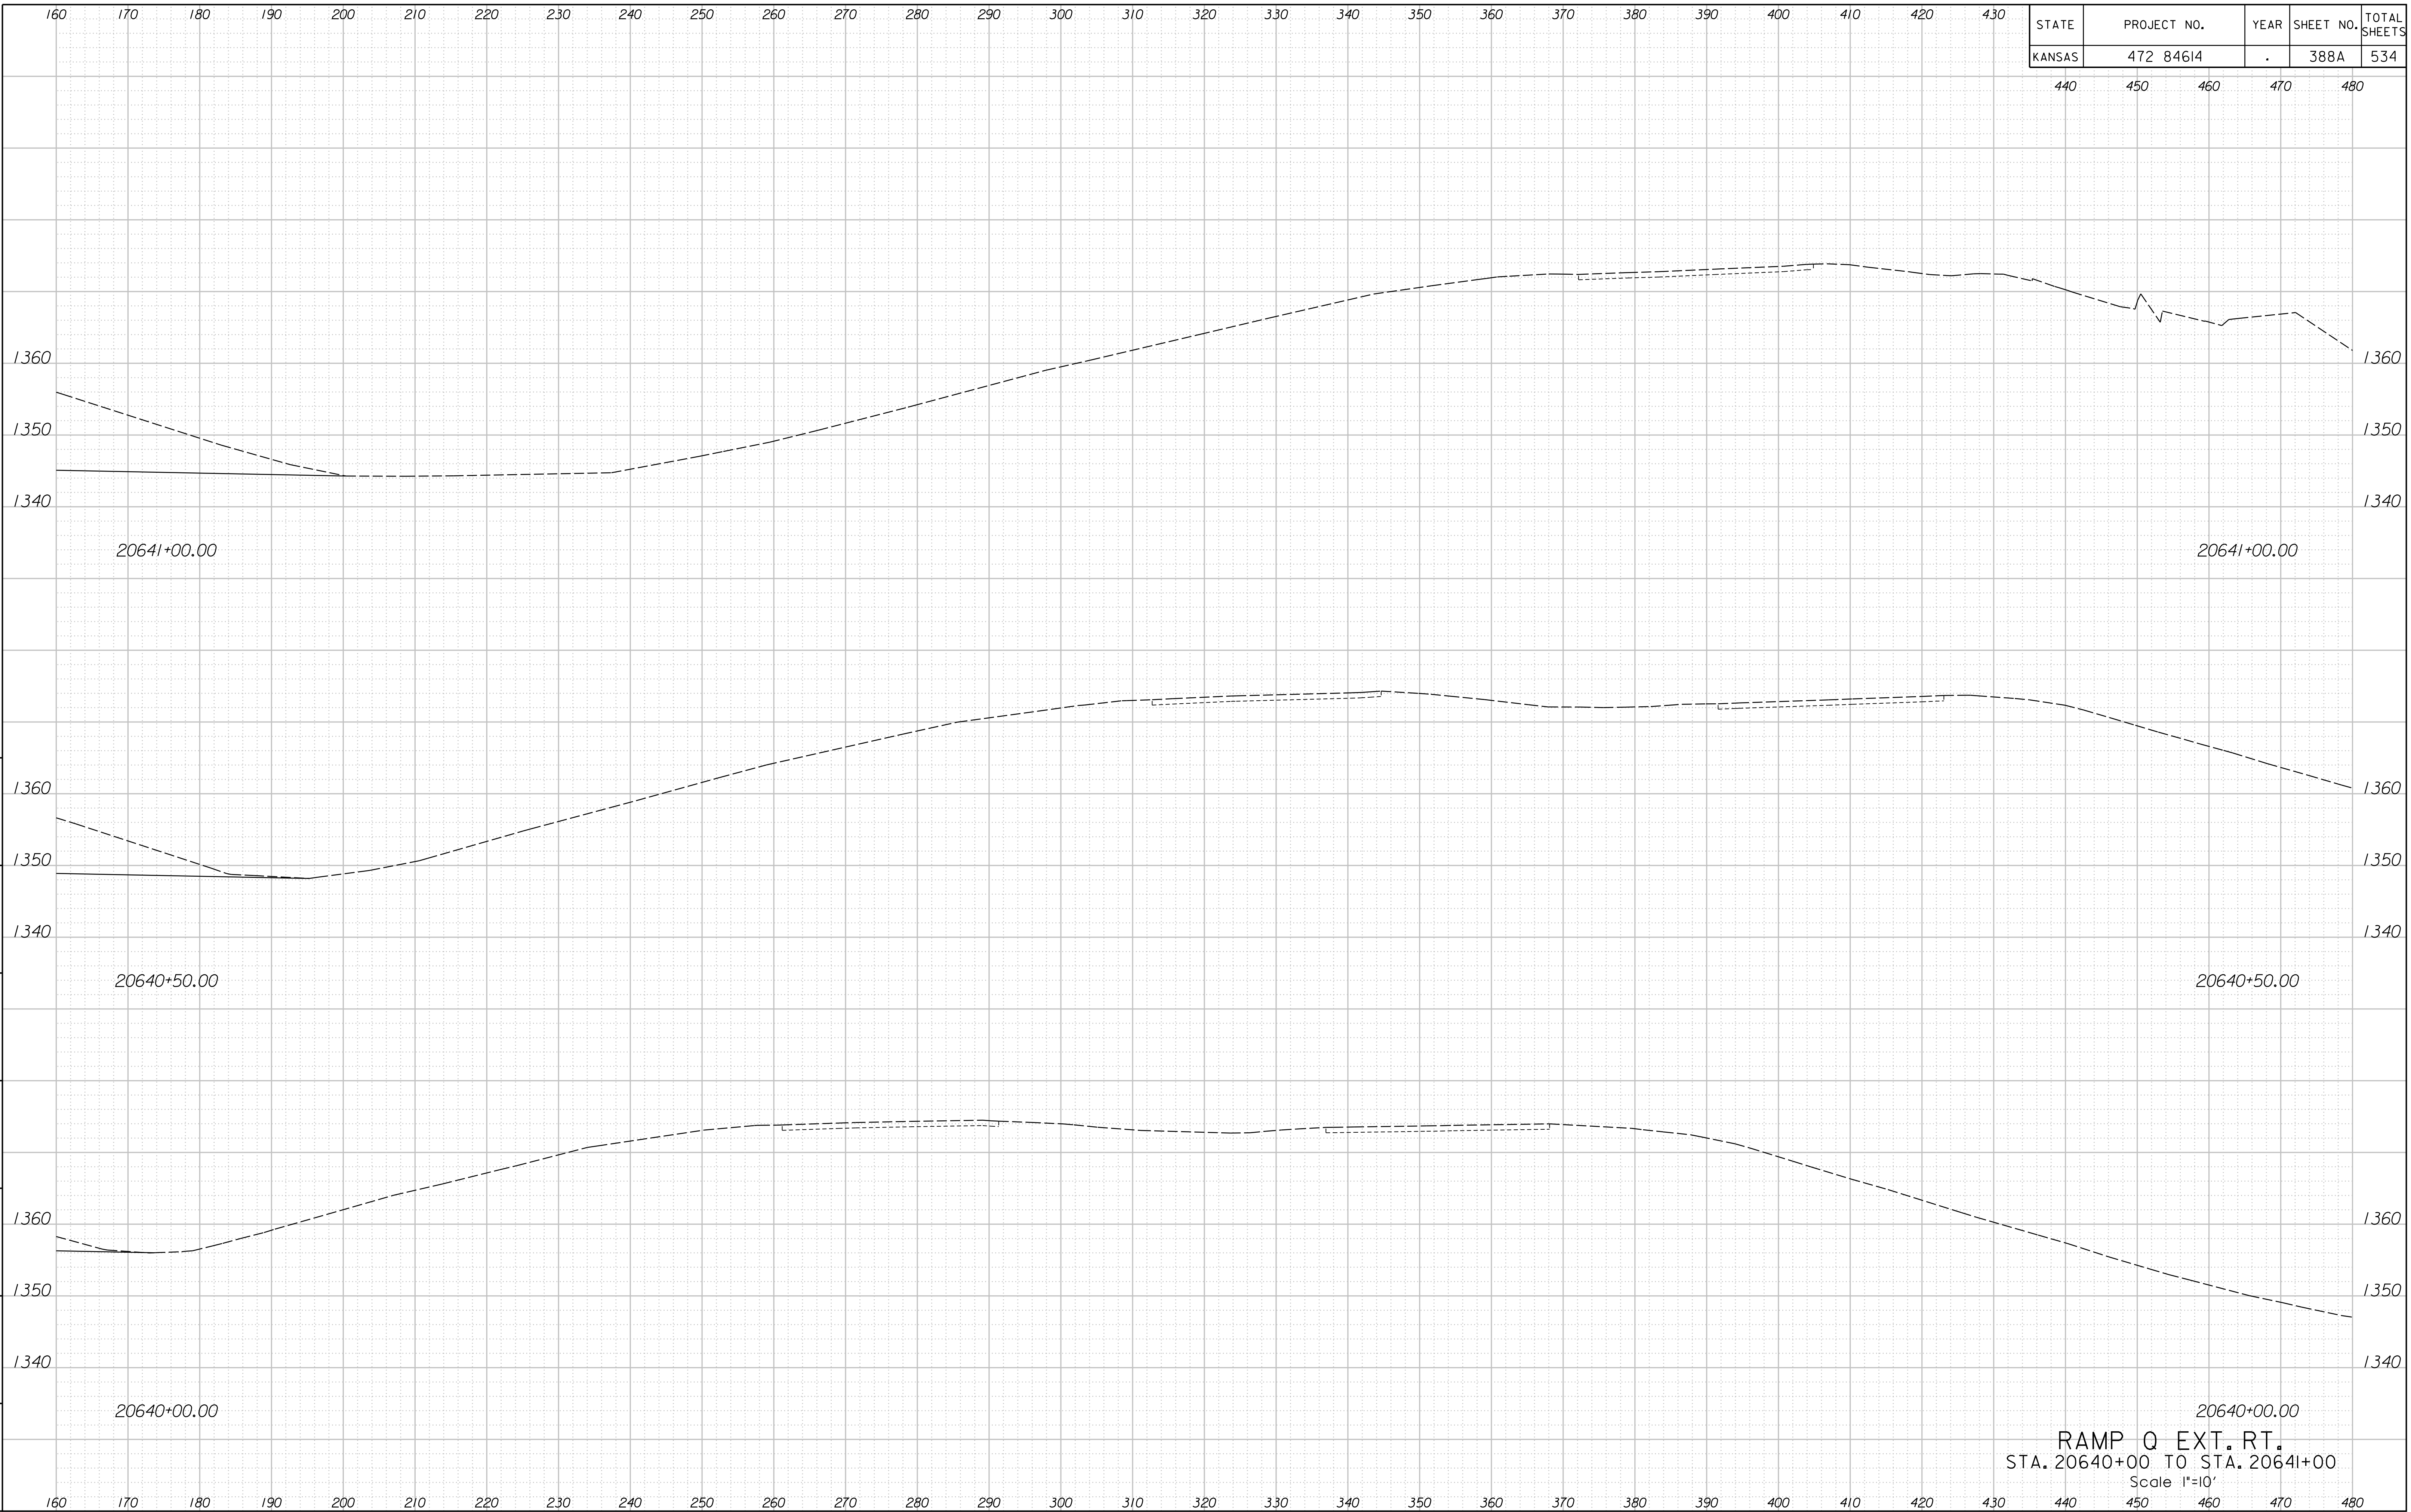

1:21:13 PM  
2/9/2011  
T:\35766A\Cadd\Sheets\Roadway\Xsect\EK2RPOXSHRT.dgn

SURV. PLOT CADD DES. DR. TR. CKD. APP.

RAMP Q EXT. RT.  
STA. 20640+00 TO STA. 20641+00  
Scale 1"=10'