


STATE	PROJECT NO.	YEAR	SHEET NO.	TOTAL SHEETS
KANSAS	472 84614	.	389	534

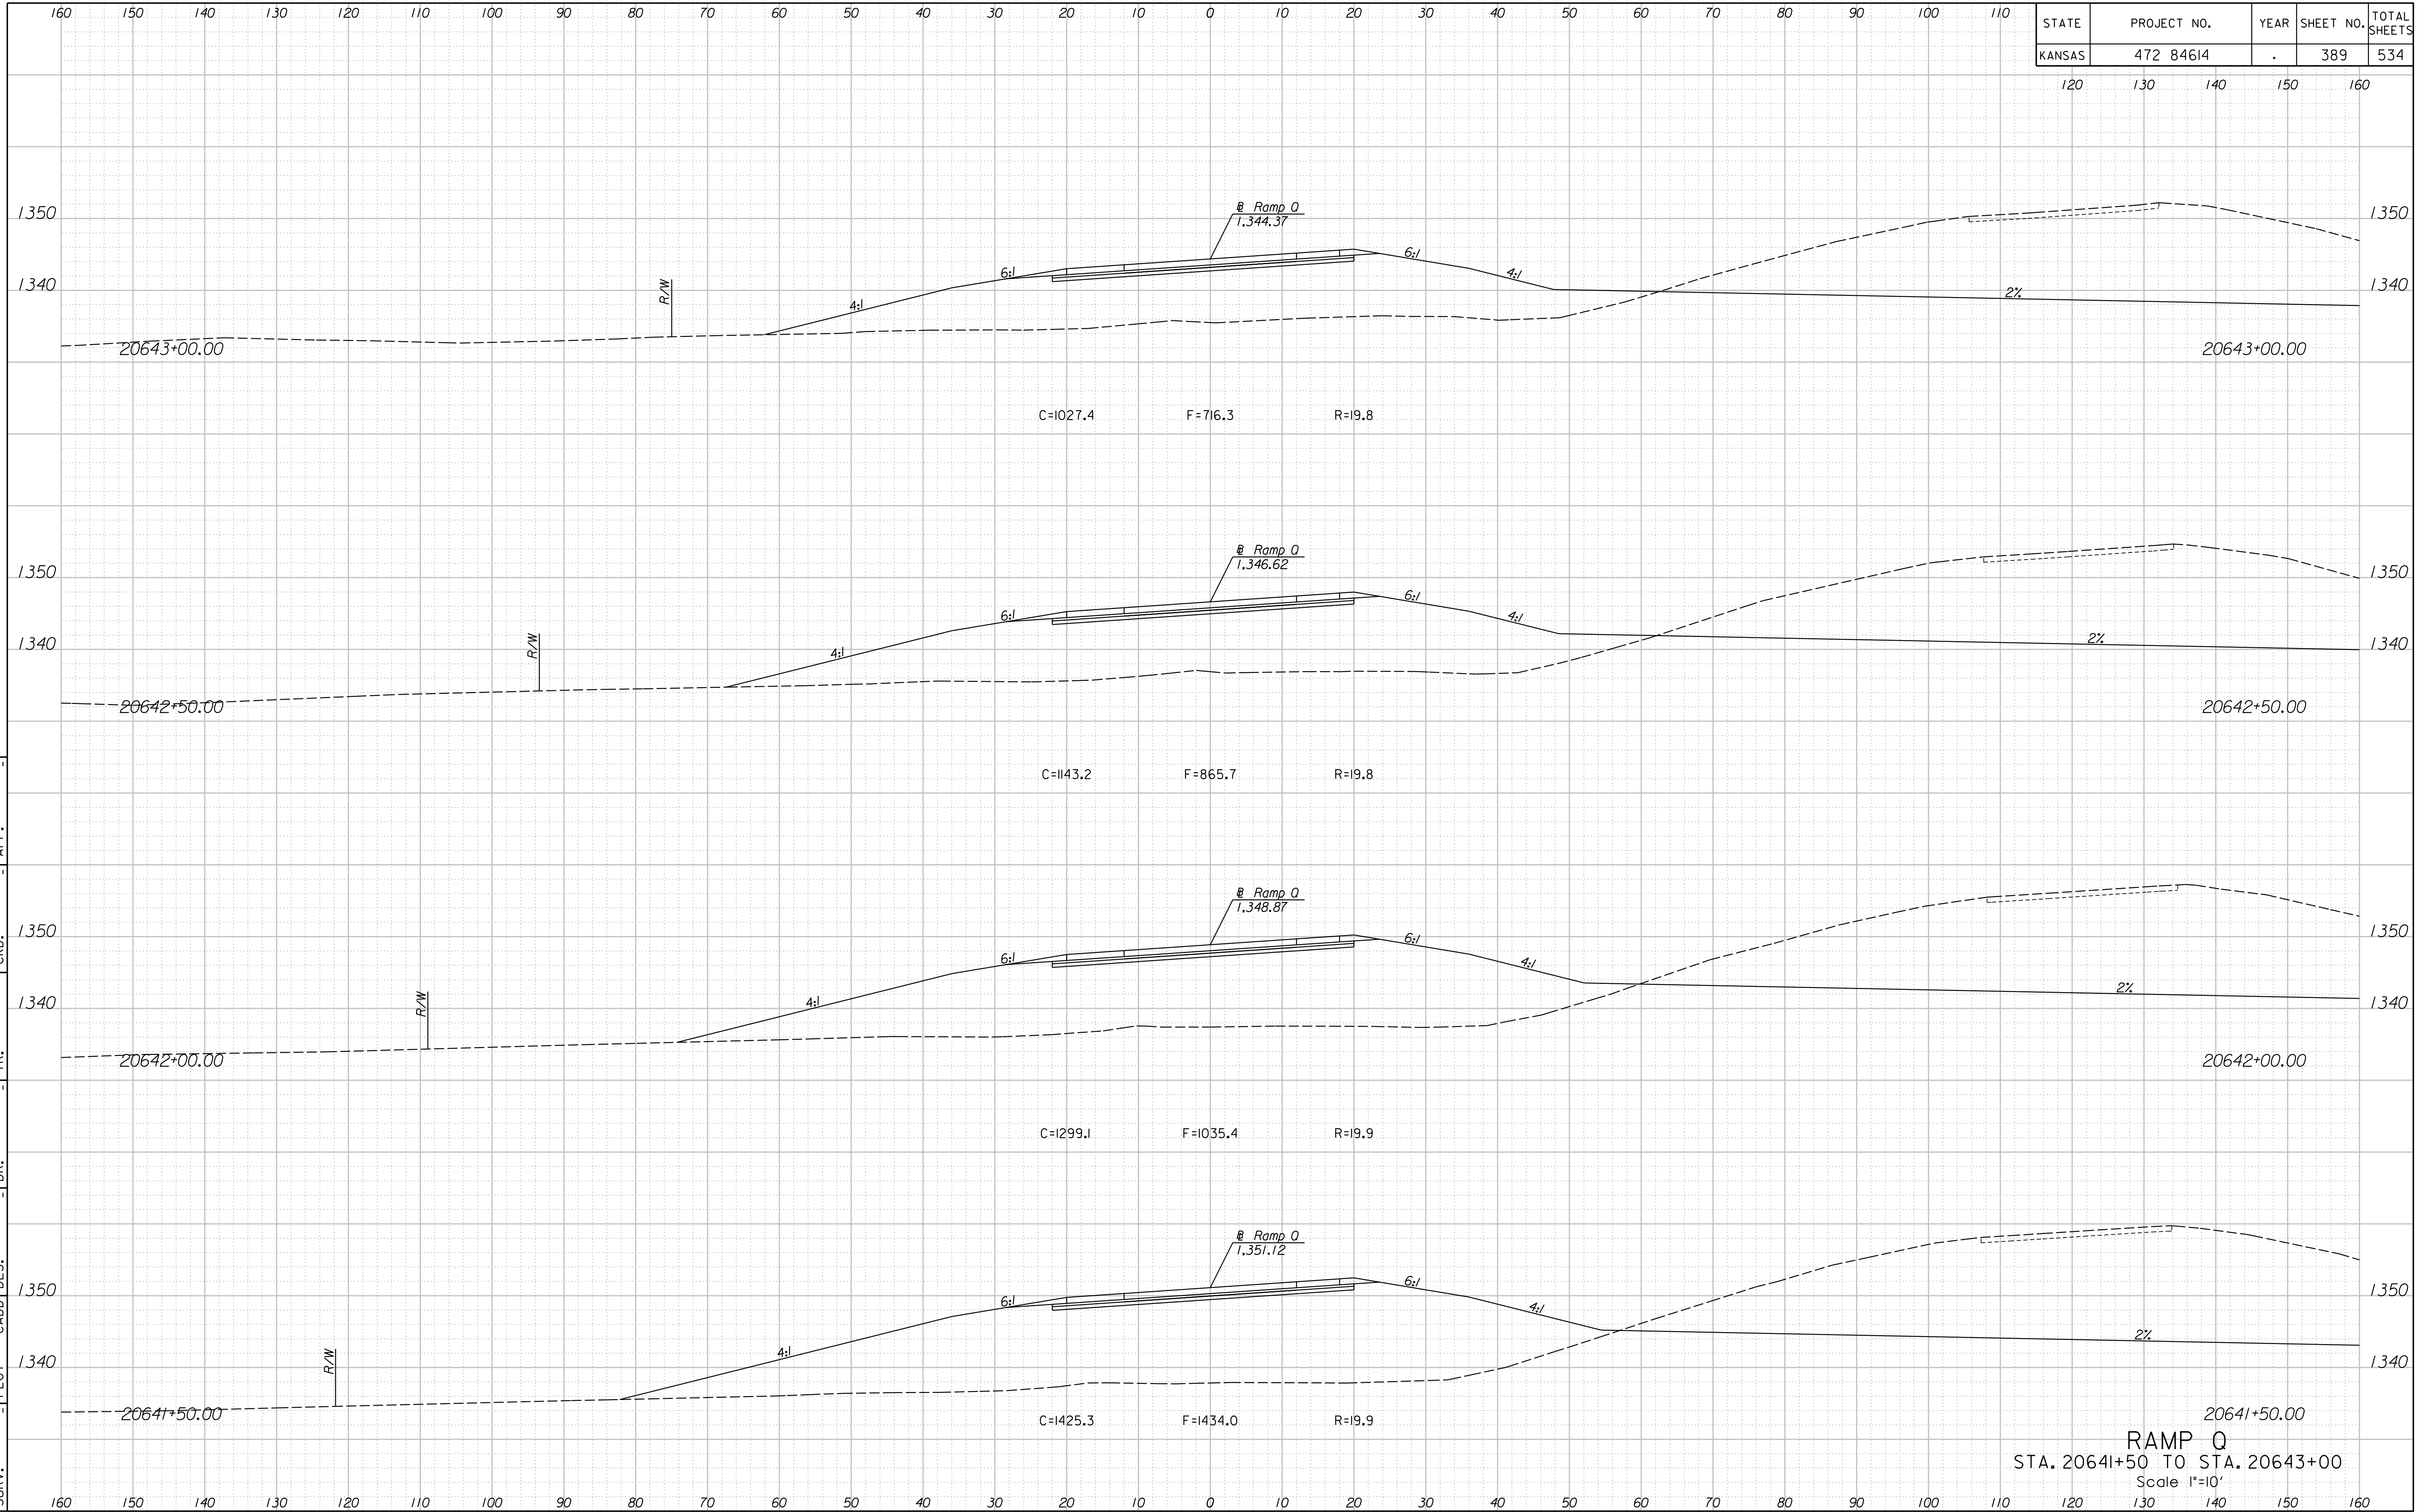

RAMP Q
 STA. 20641+50 TO STA. 20643+00
 Scale 1"=10'

4:20:31PM
 2/9/2011
 T:\35766A\Cadd\Sheets\Roadway\Xsect\EK2RPOXSH.dgn
 SURV. PLOT CADD DES. DR. TR. CKD. APP.