


STATE	PROJECT NO.	YEAR	SHEET NO.	TOTAL SHEETS
KANSAS	472 84614	.	389A	534

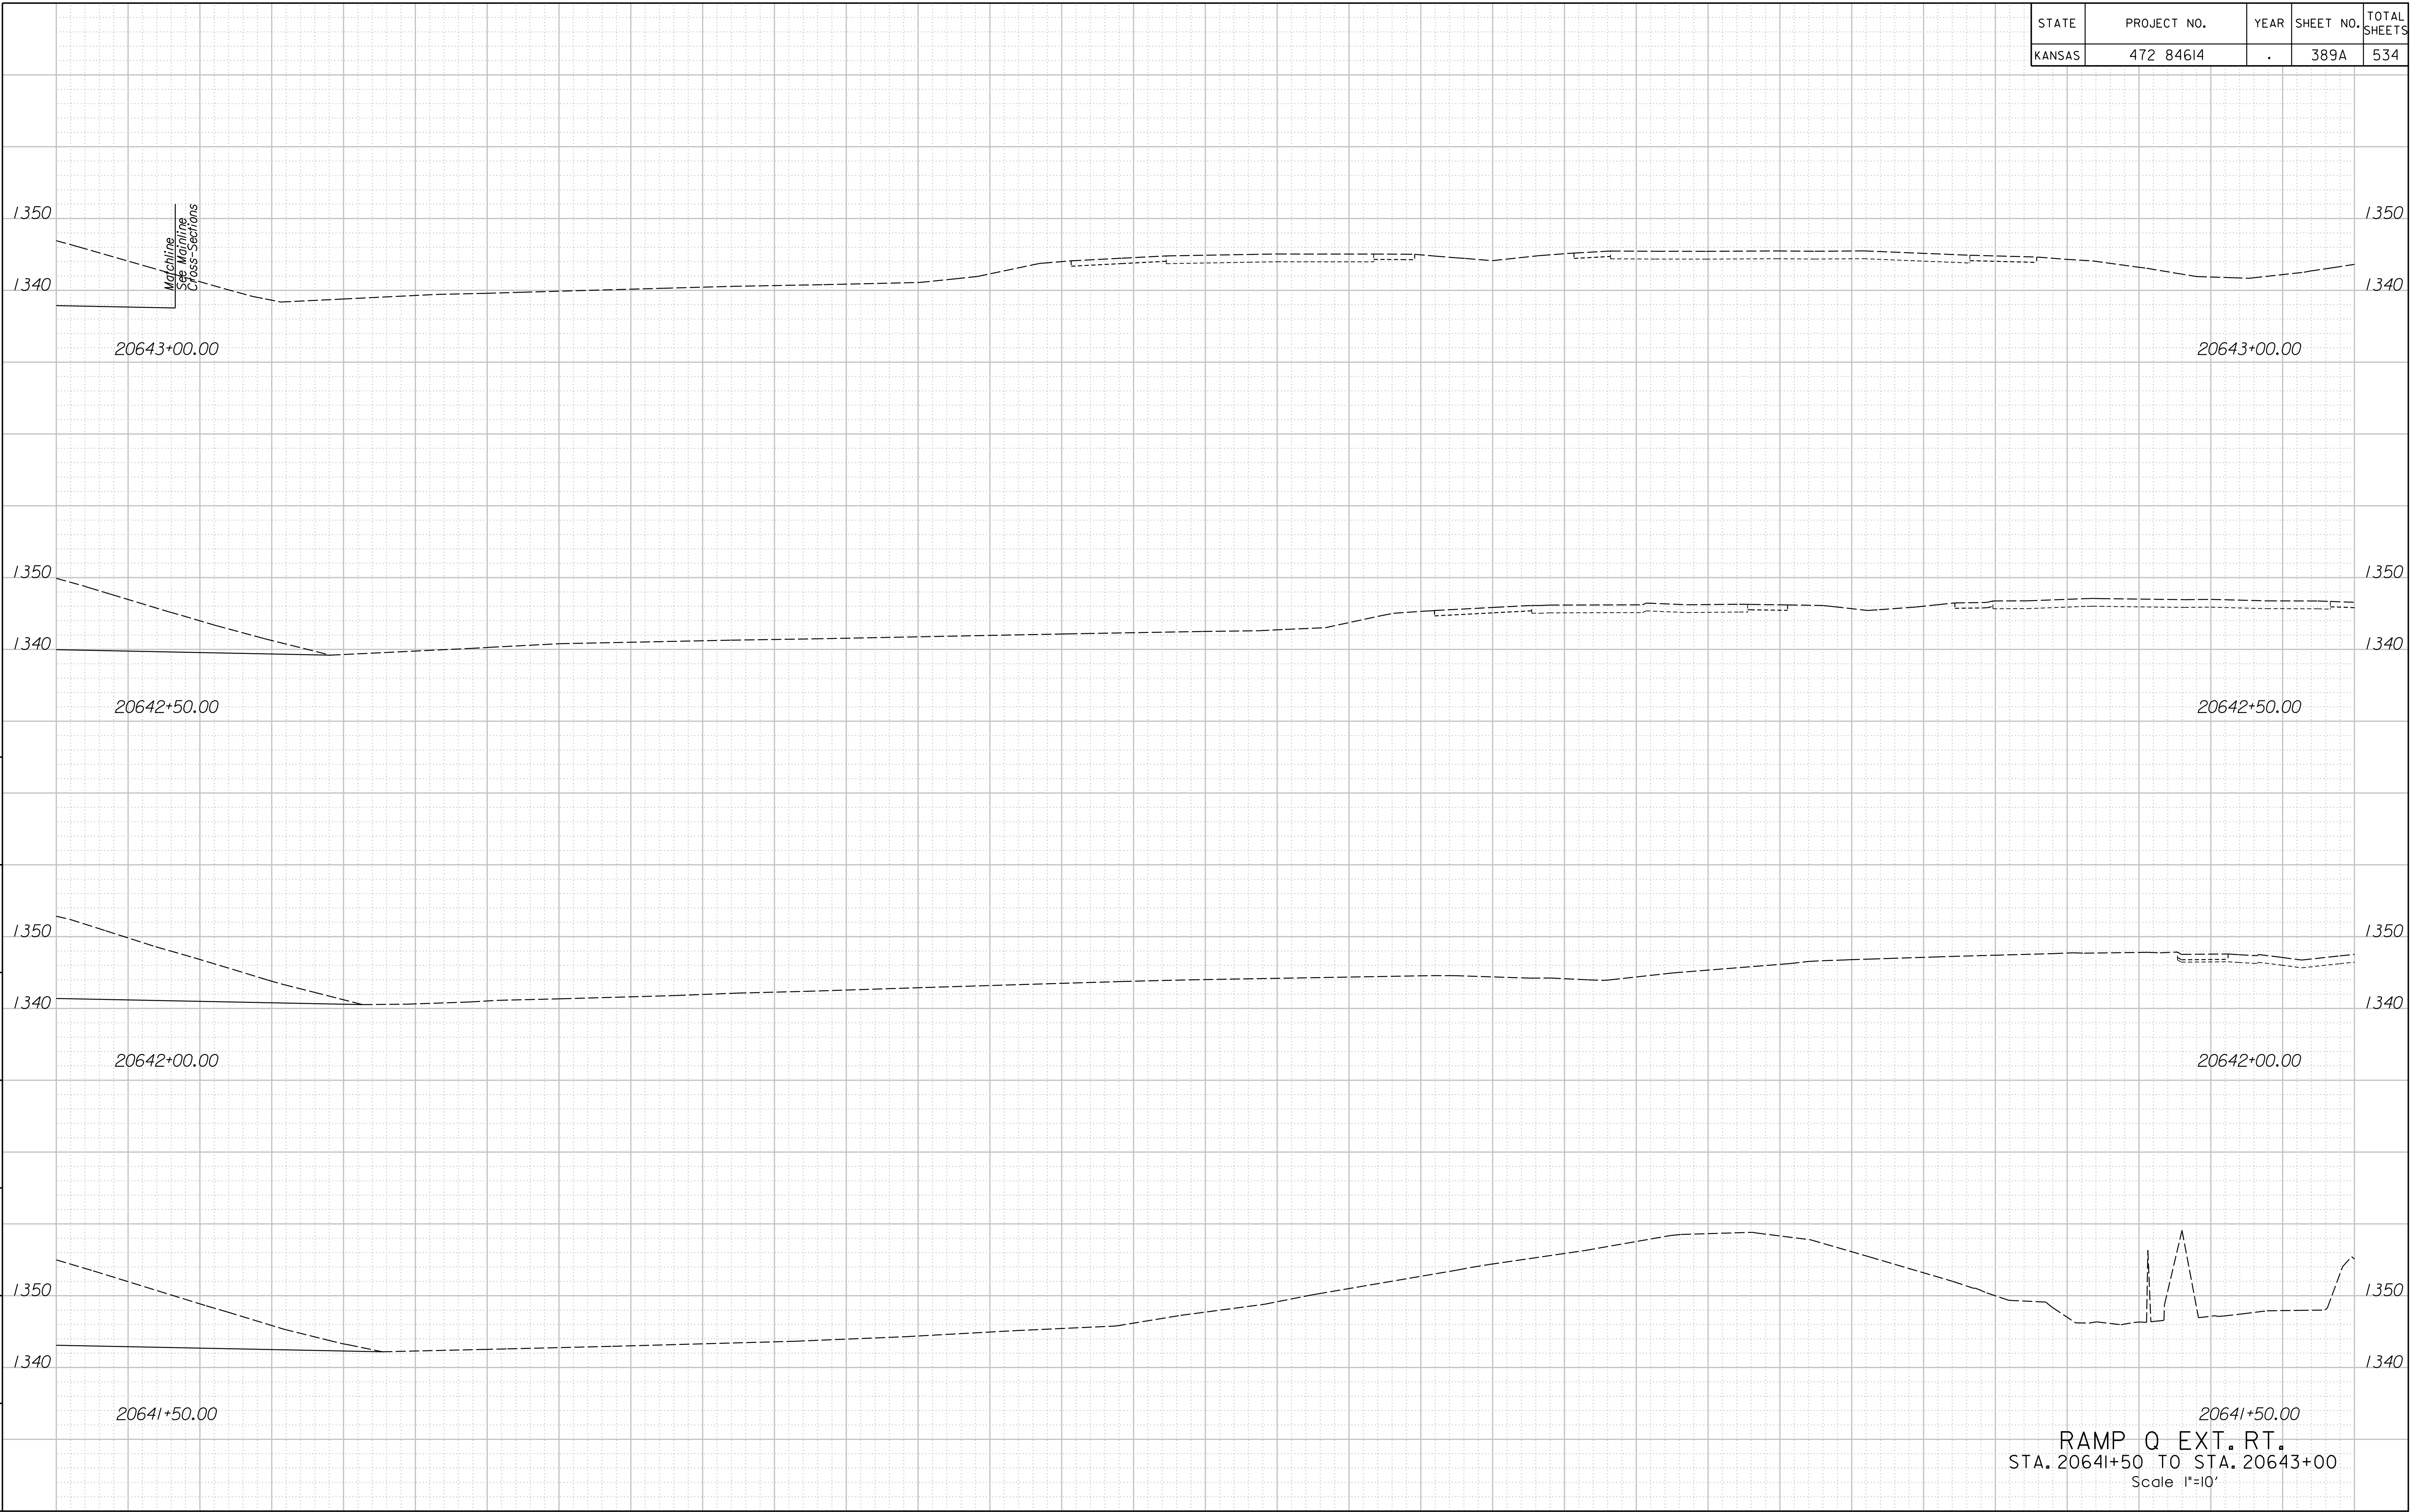

1:29:17 PM
2/9/2011
T:\35766A\Cadd\Sheets\Roadway\Xsect\EK2RPOXSHRT.dgn
SURV. PLOT CADD DES. DR. TR. CKD. APP.