


STATE	PROJECT NO.	YEAR	SHEET NO.	TOTAL SHEETS
KANSAS	472 84614	.	391	534

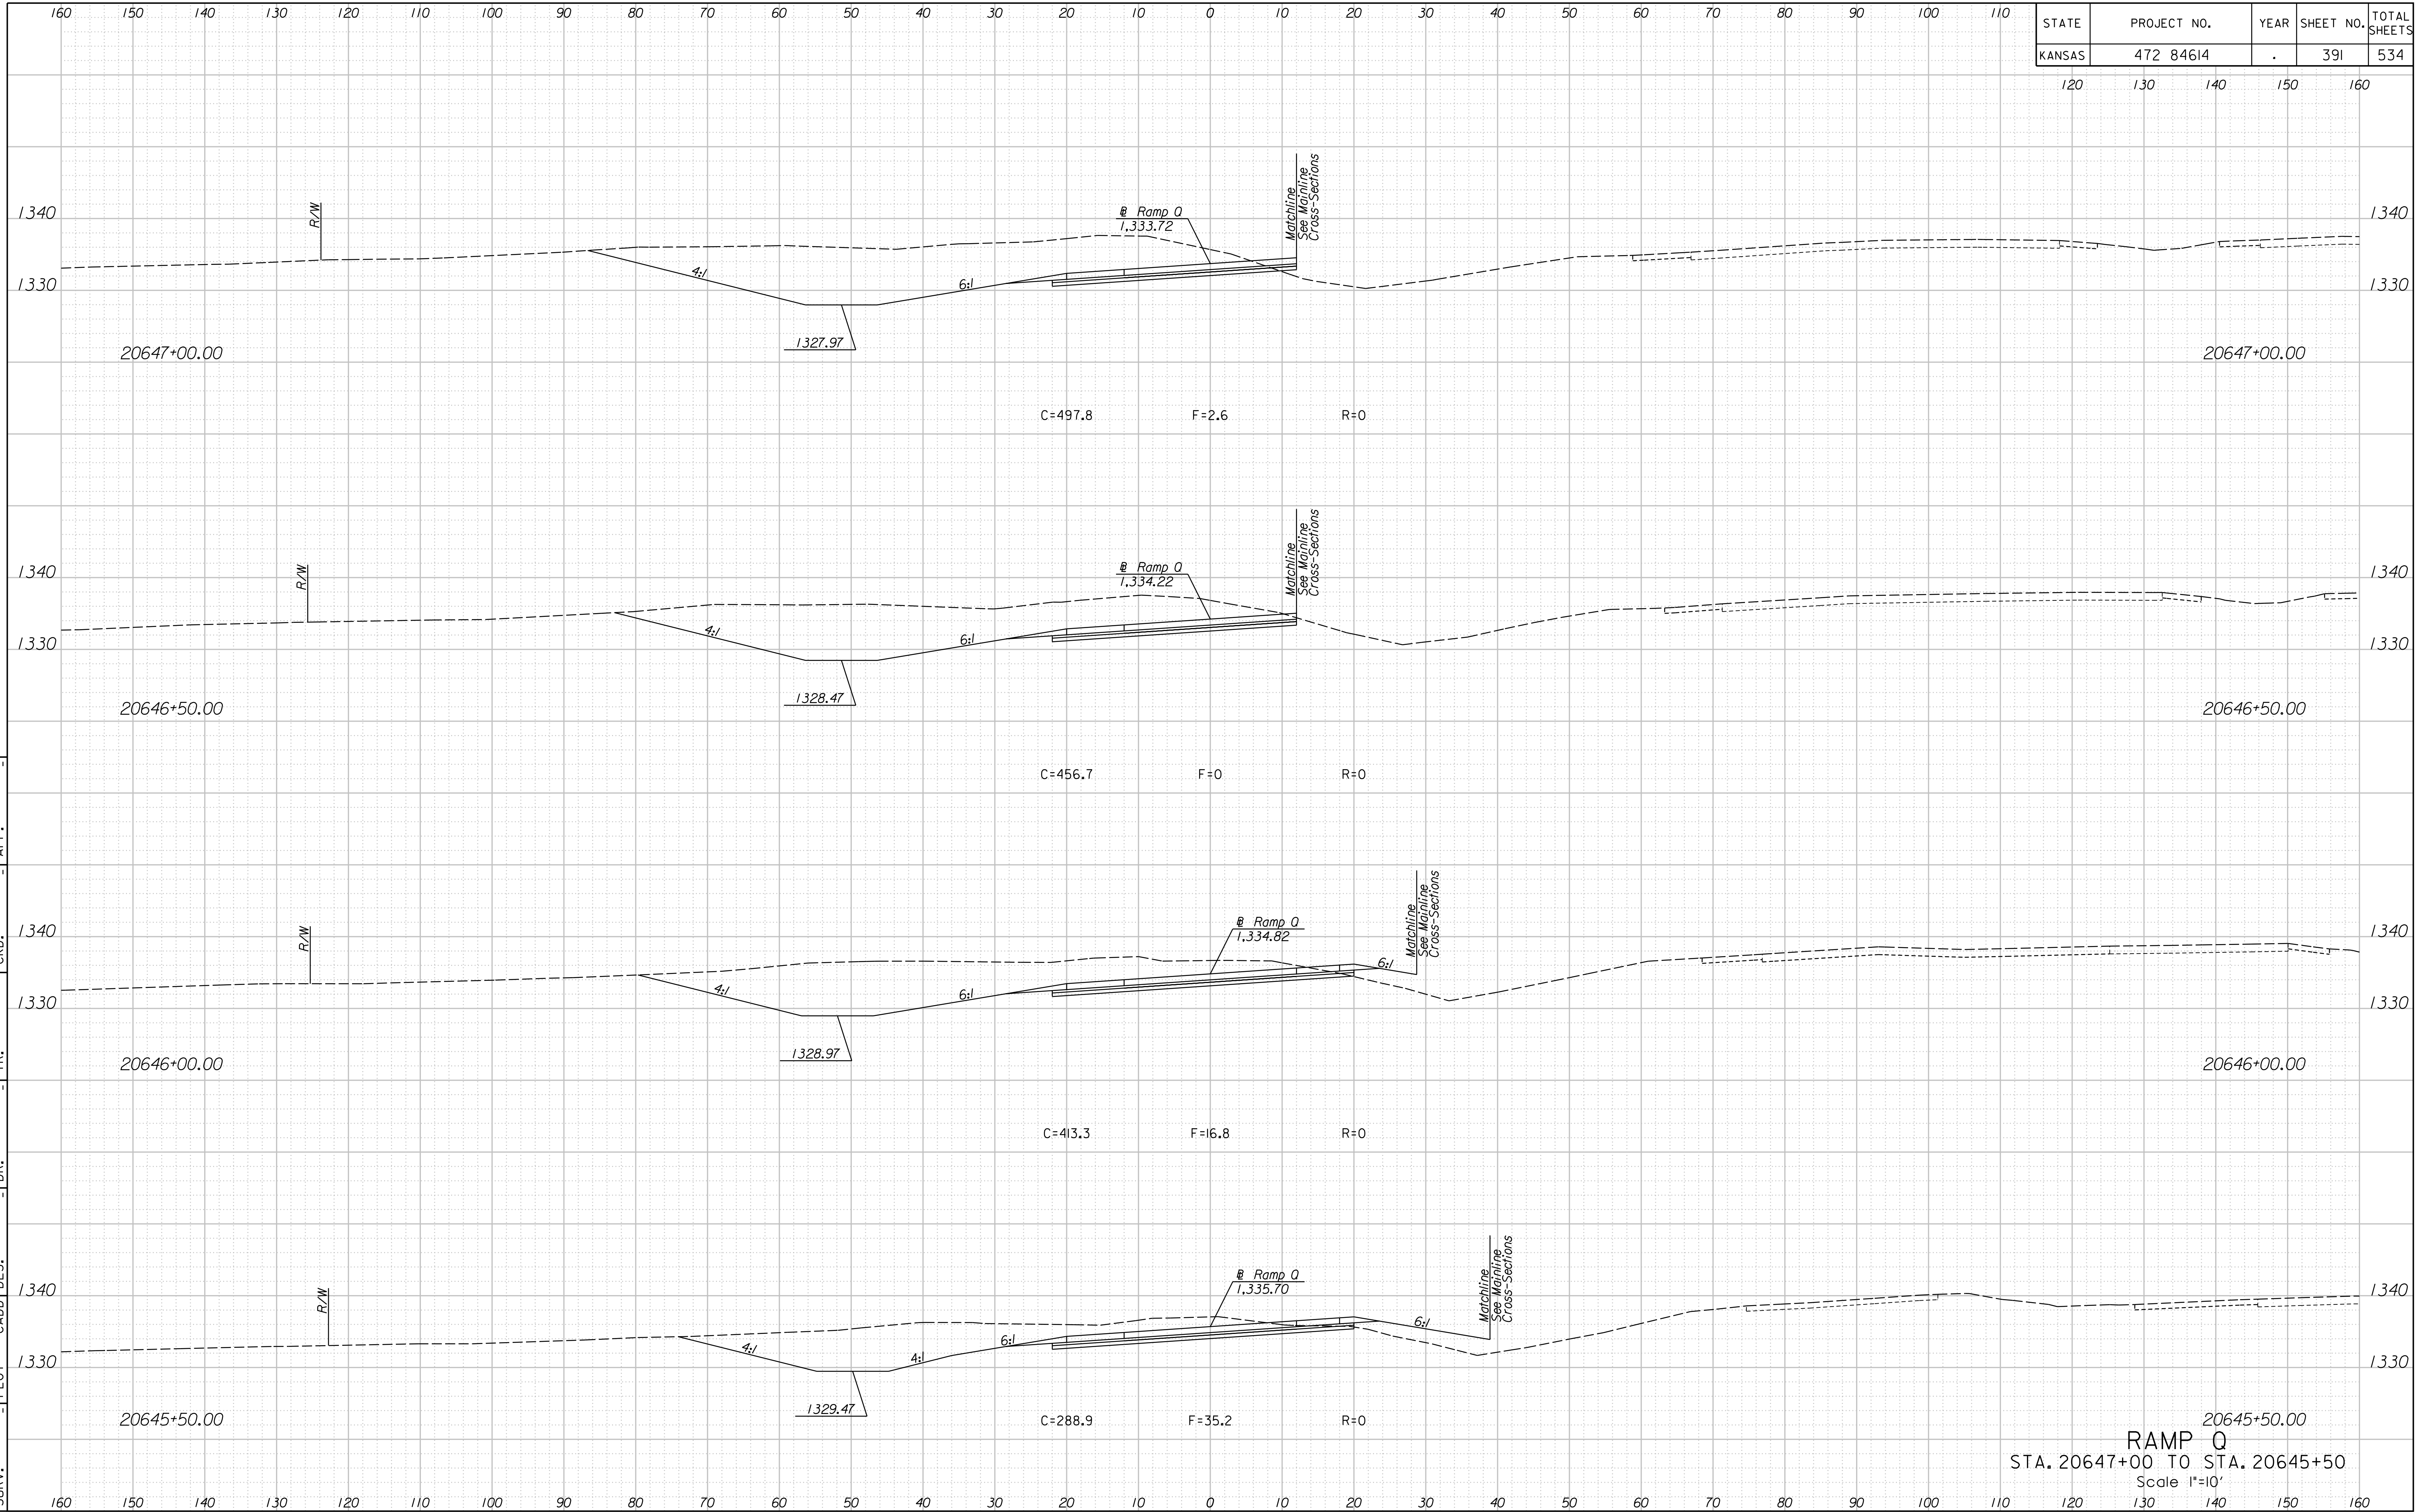

4:20:39 PM  
 2/9/2011  
 T:\35766A\Cadd\Sheets\Roadway\Xsect\EK2RPOXSH.dgn  
 SURV. PLOT CADD DES. DR. TR. CKD. APP.

RAMP Q  
 STA. 20647+00 TO STA. 20645+50  
 Scale 1"=10'