


| STATE | PROJECT NO. | YEAR | SHEET NO. | TOTAL SHEETS |
|--------|-------------|------|-----------|--------------|
| KANSAS | 472 84614 | . | 392 | 534 |

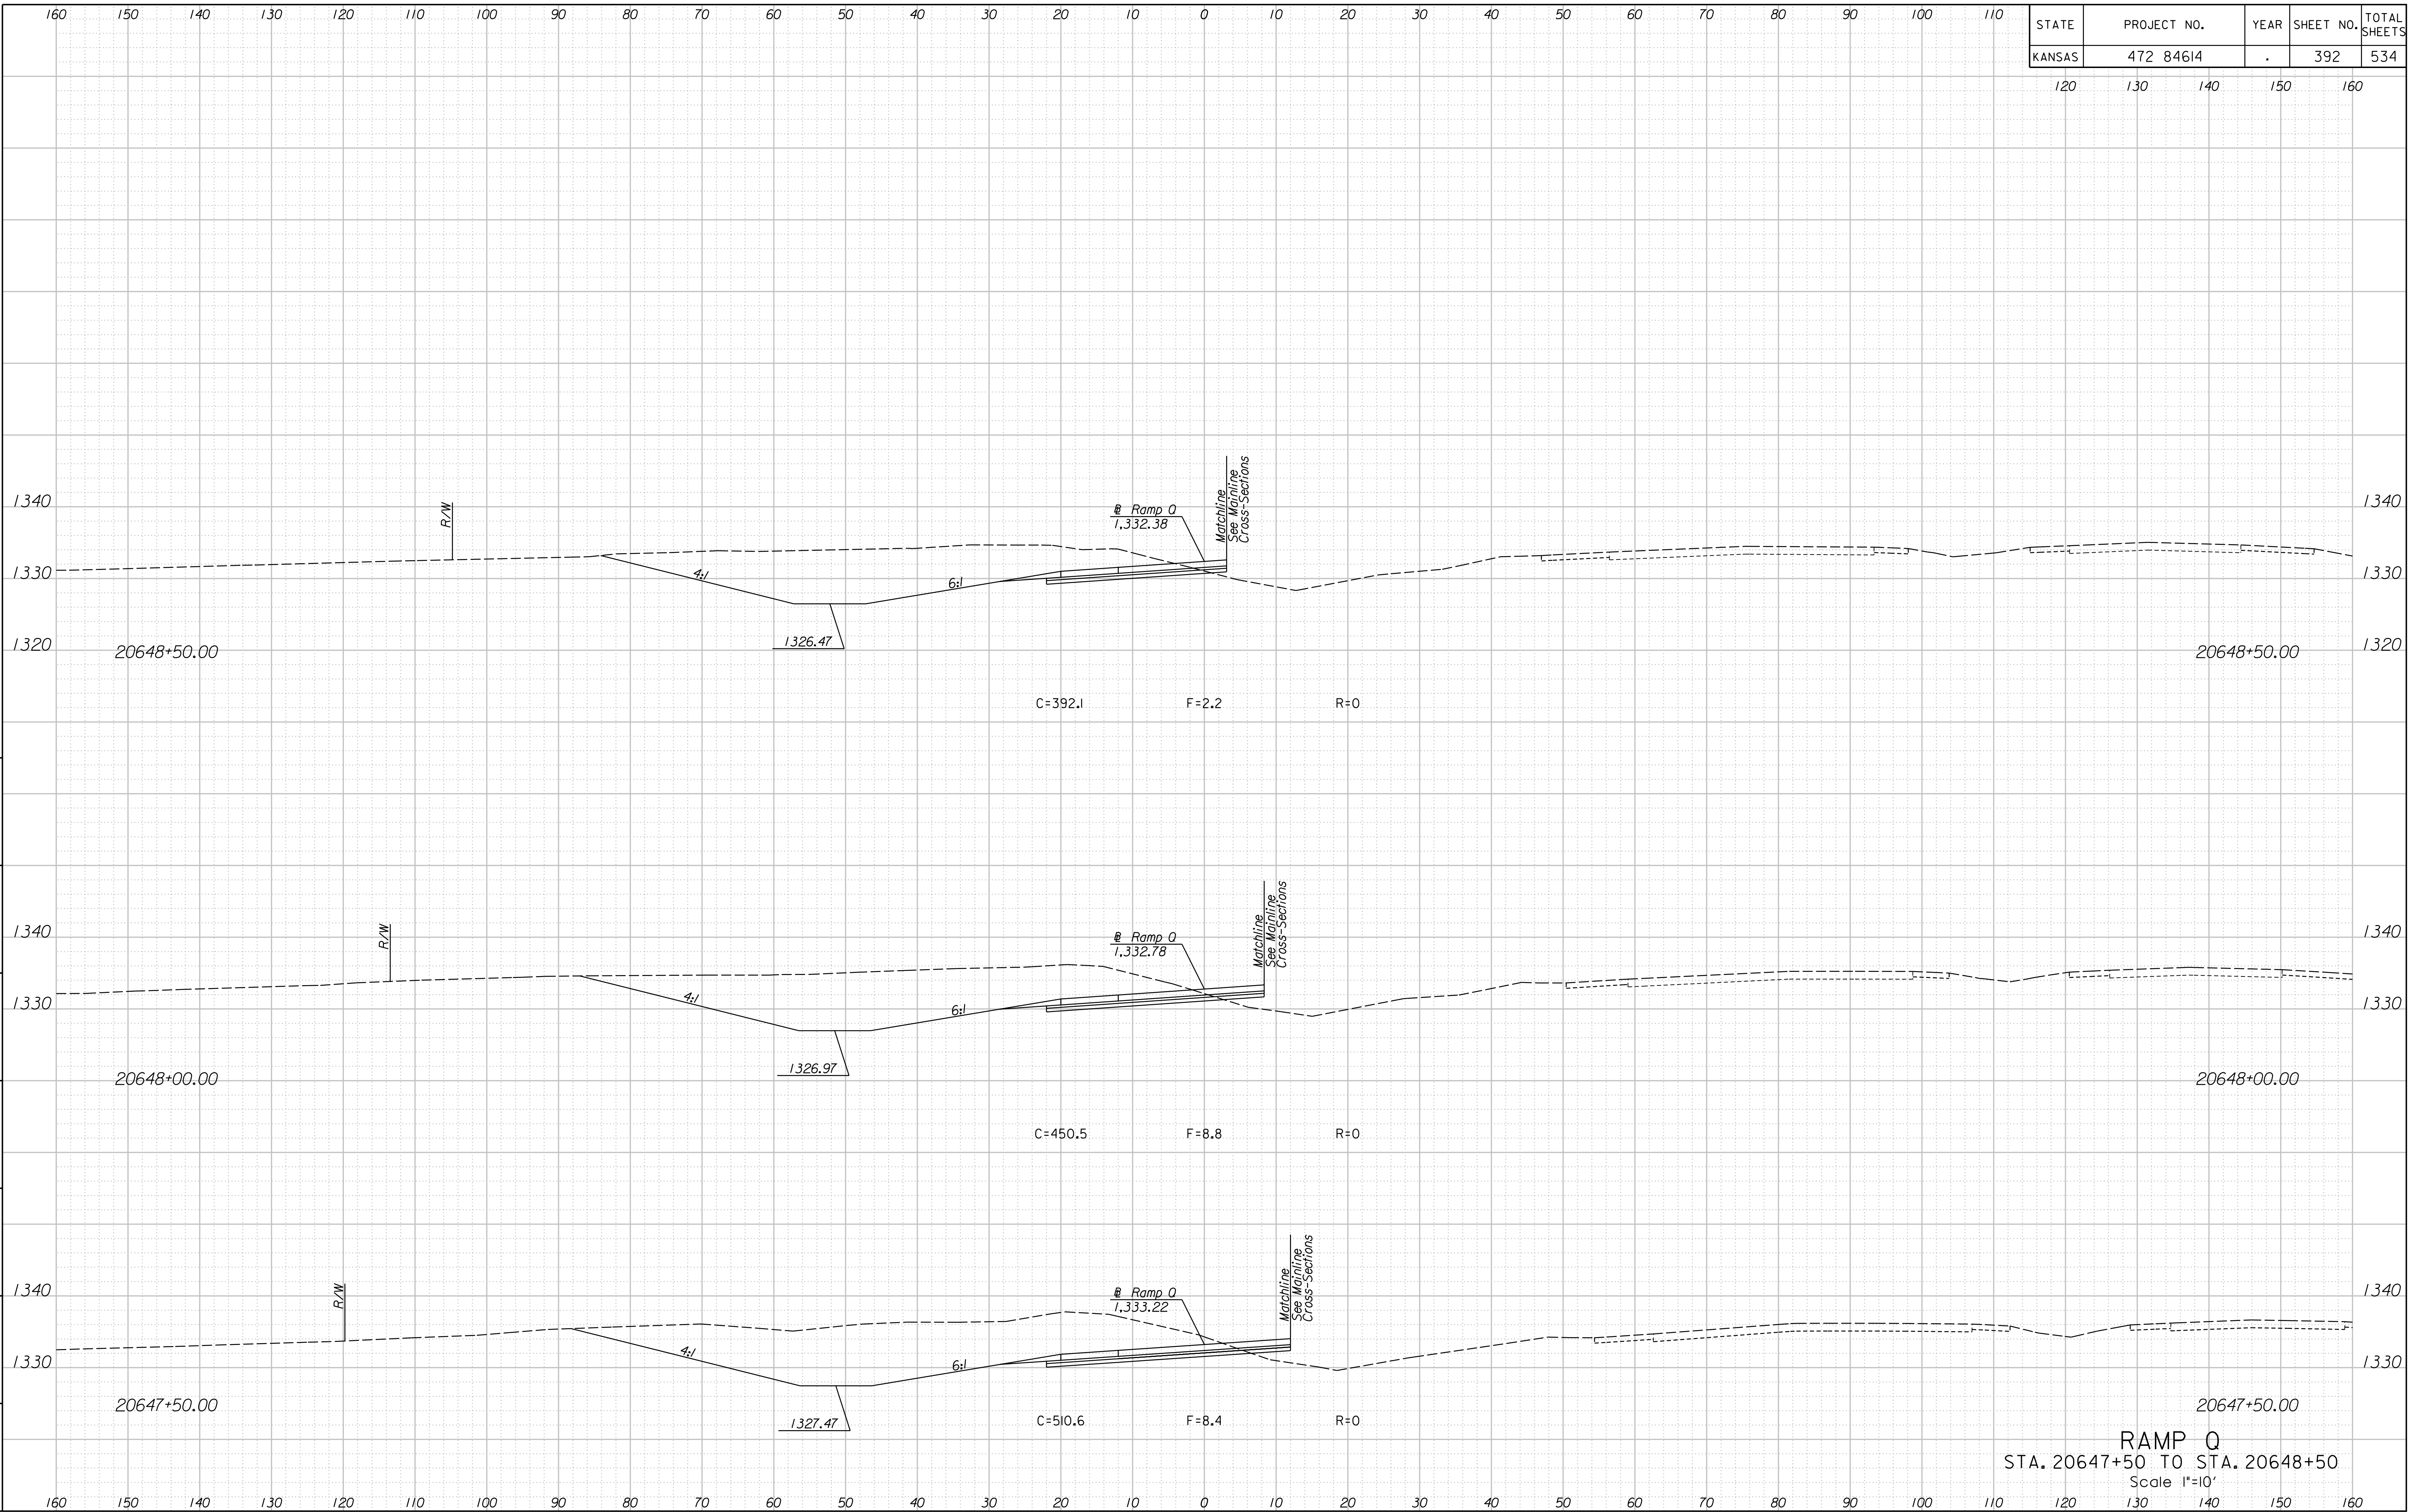

1:20:43 PM
2/9/2011
T:\35766A\Cadd\Sheets\Roadway\Xsect\EK2RPOXSH.dgn

SURV. PLOT CADD DES. DR. TR. CKD. APP.

RAMP Q
STA. 20647+50 TO STA. 20648+50
Scale 1"=10'