


STATE	PROJECT NO.	YEAR	SHEET NO.	TOTAL SHEETS
KANSAS	472 84614	.	448	534

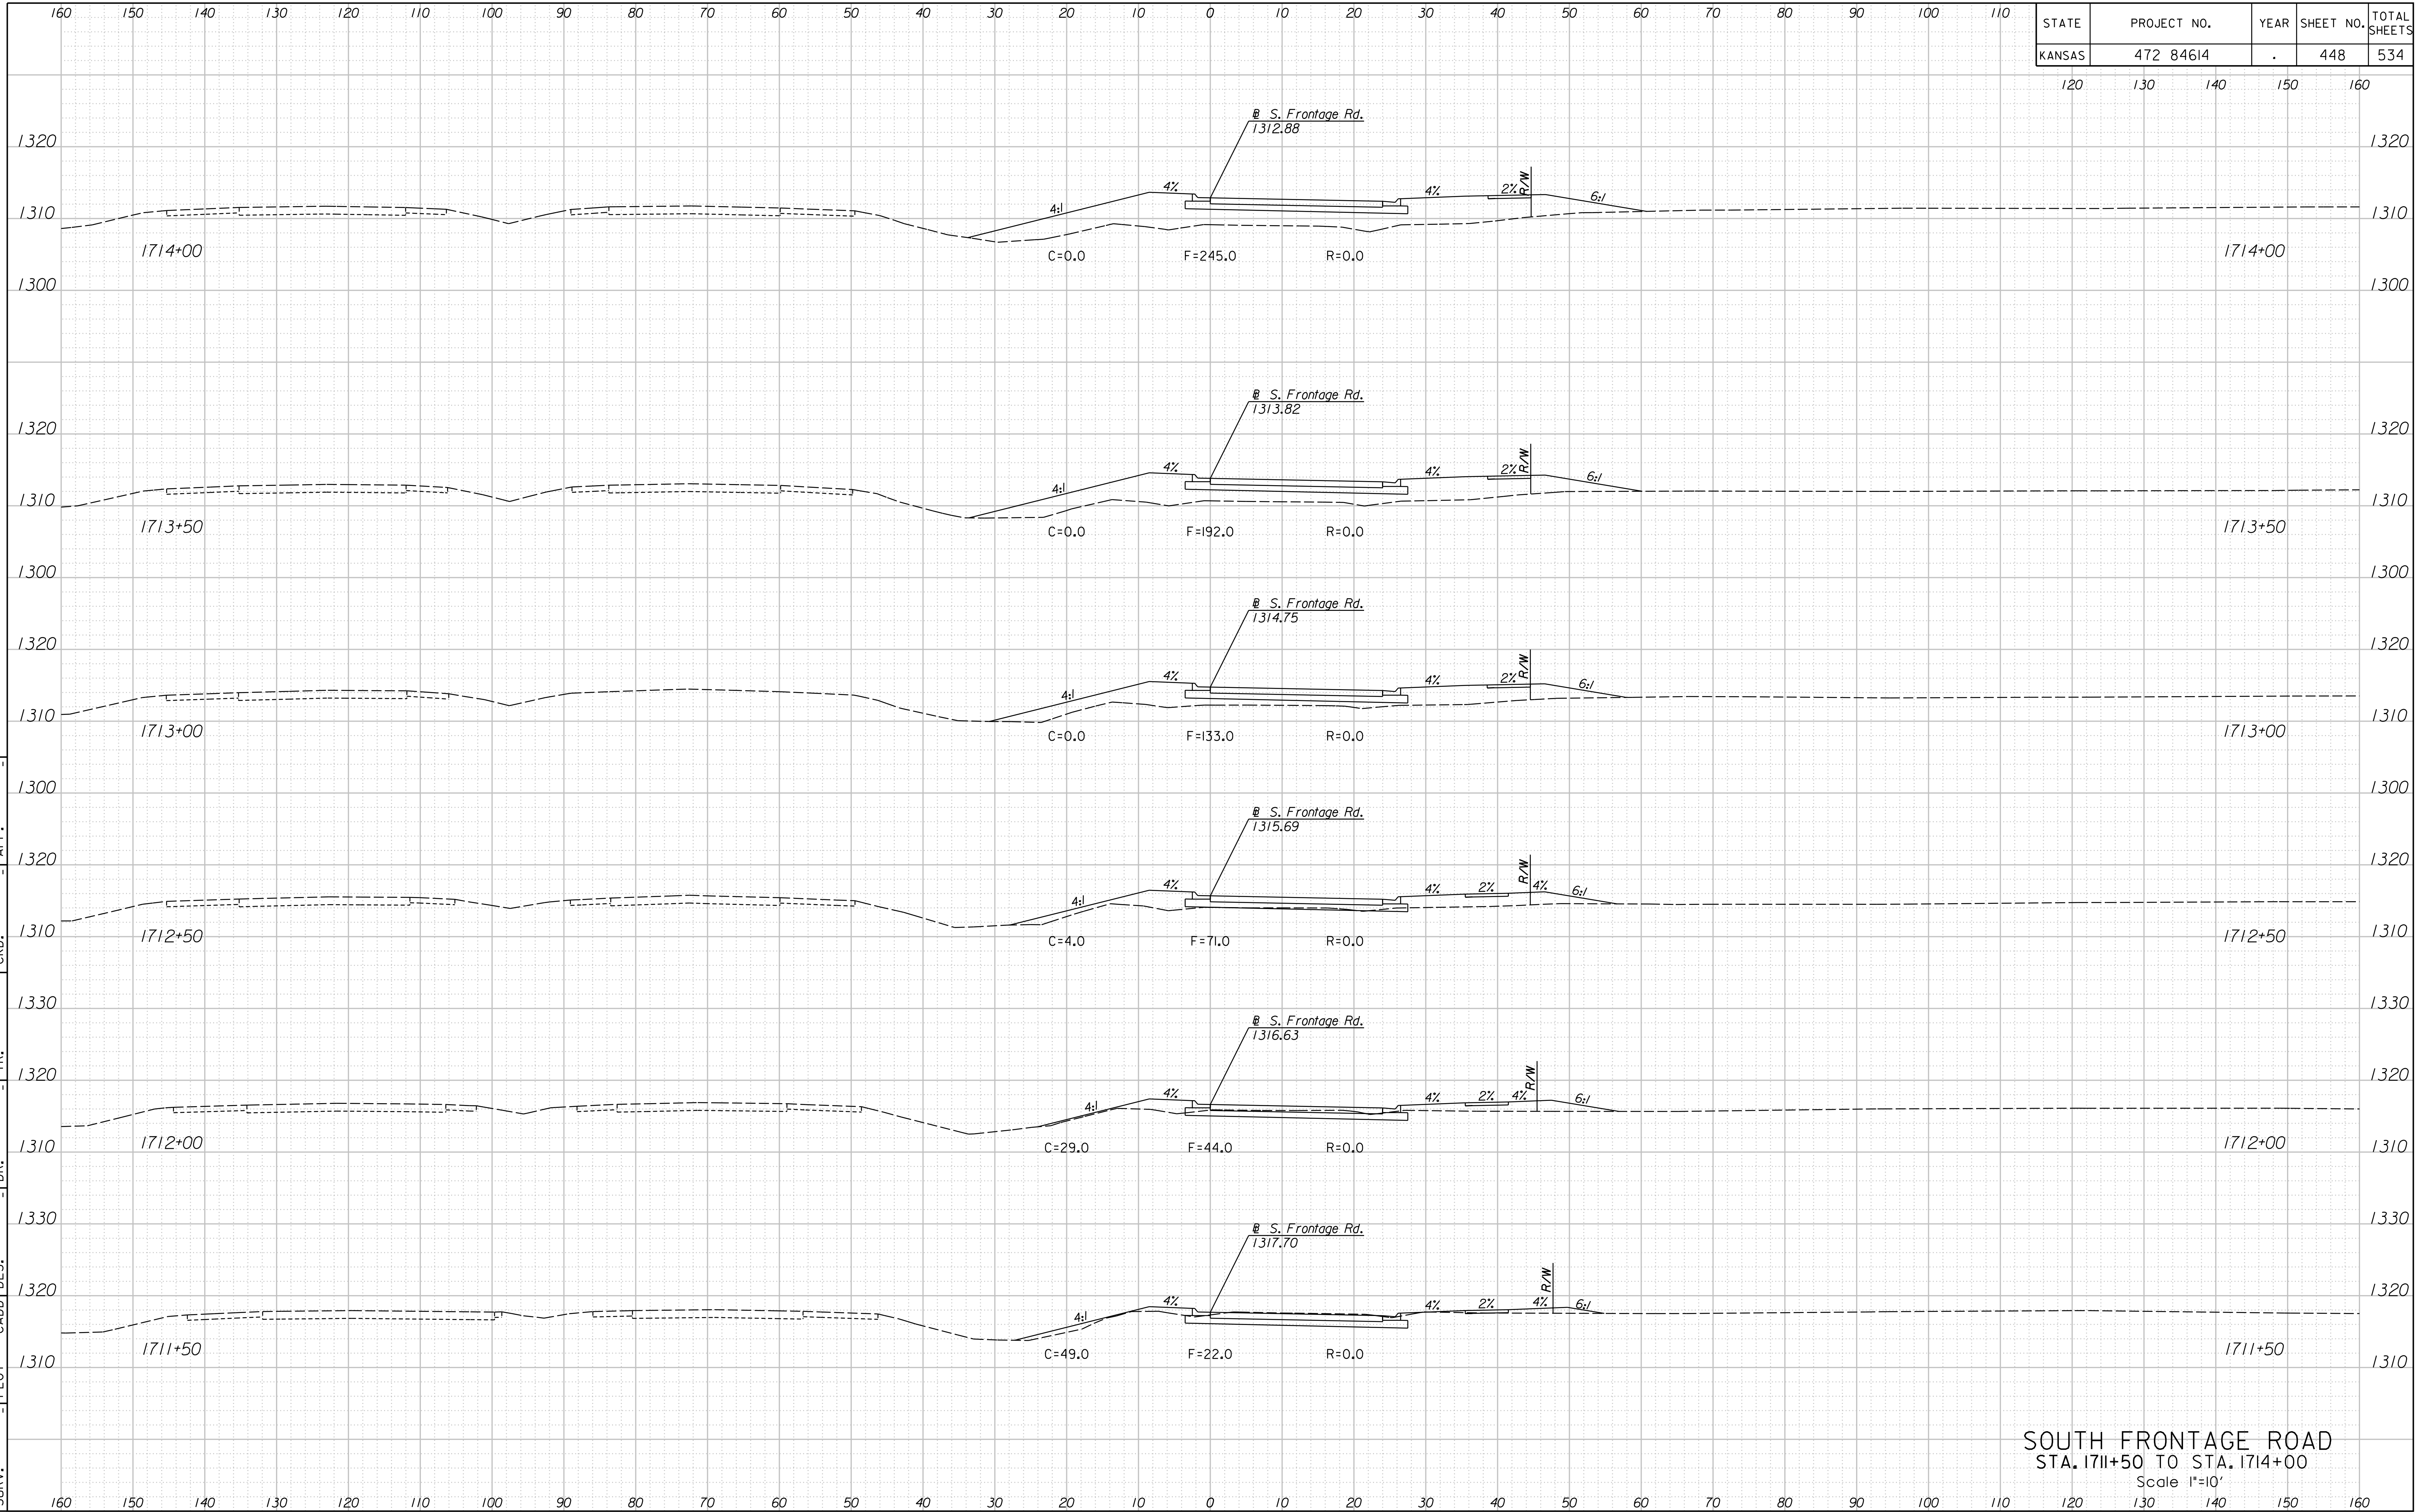

SOUTH FRONTAGE ROAD
 STA. 1711+50 TO STA. 1714+00
 Scale 1"=10'

12:48:54 PM
 2/24/2011
 G:\W06\0035\Road\35766A-Project\InDesign_Management\CADD\Bases\Bordrs\EK2FSXSH.dgn
 SURV. PLOT CADD DES. DR. TR. CKD. APP.