


STATE	PROJECT NO.	YEAR	SHEET NO.	TOTAL SHEETS
KANSAS	472 84614	.	449	534

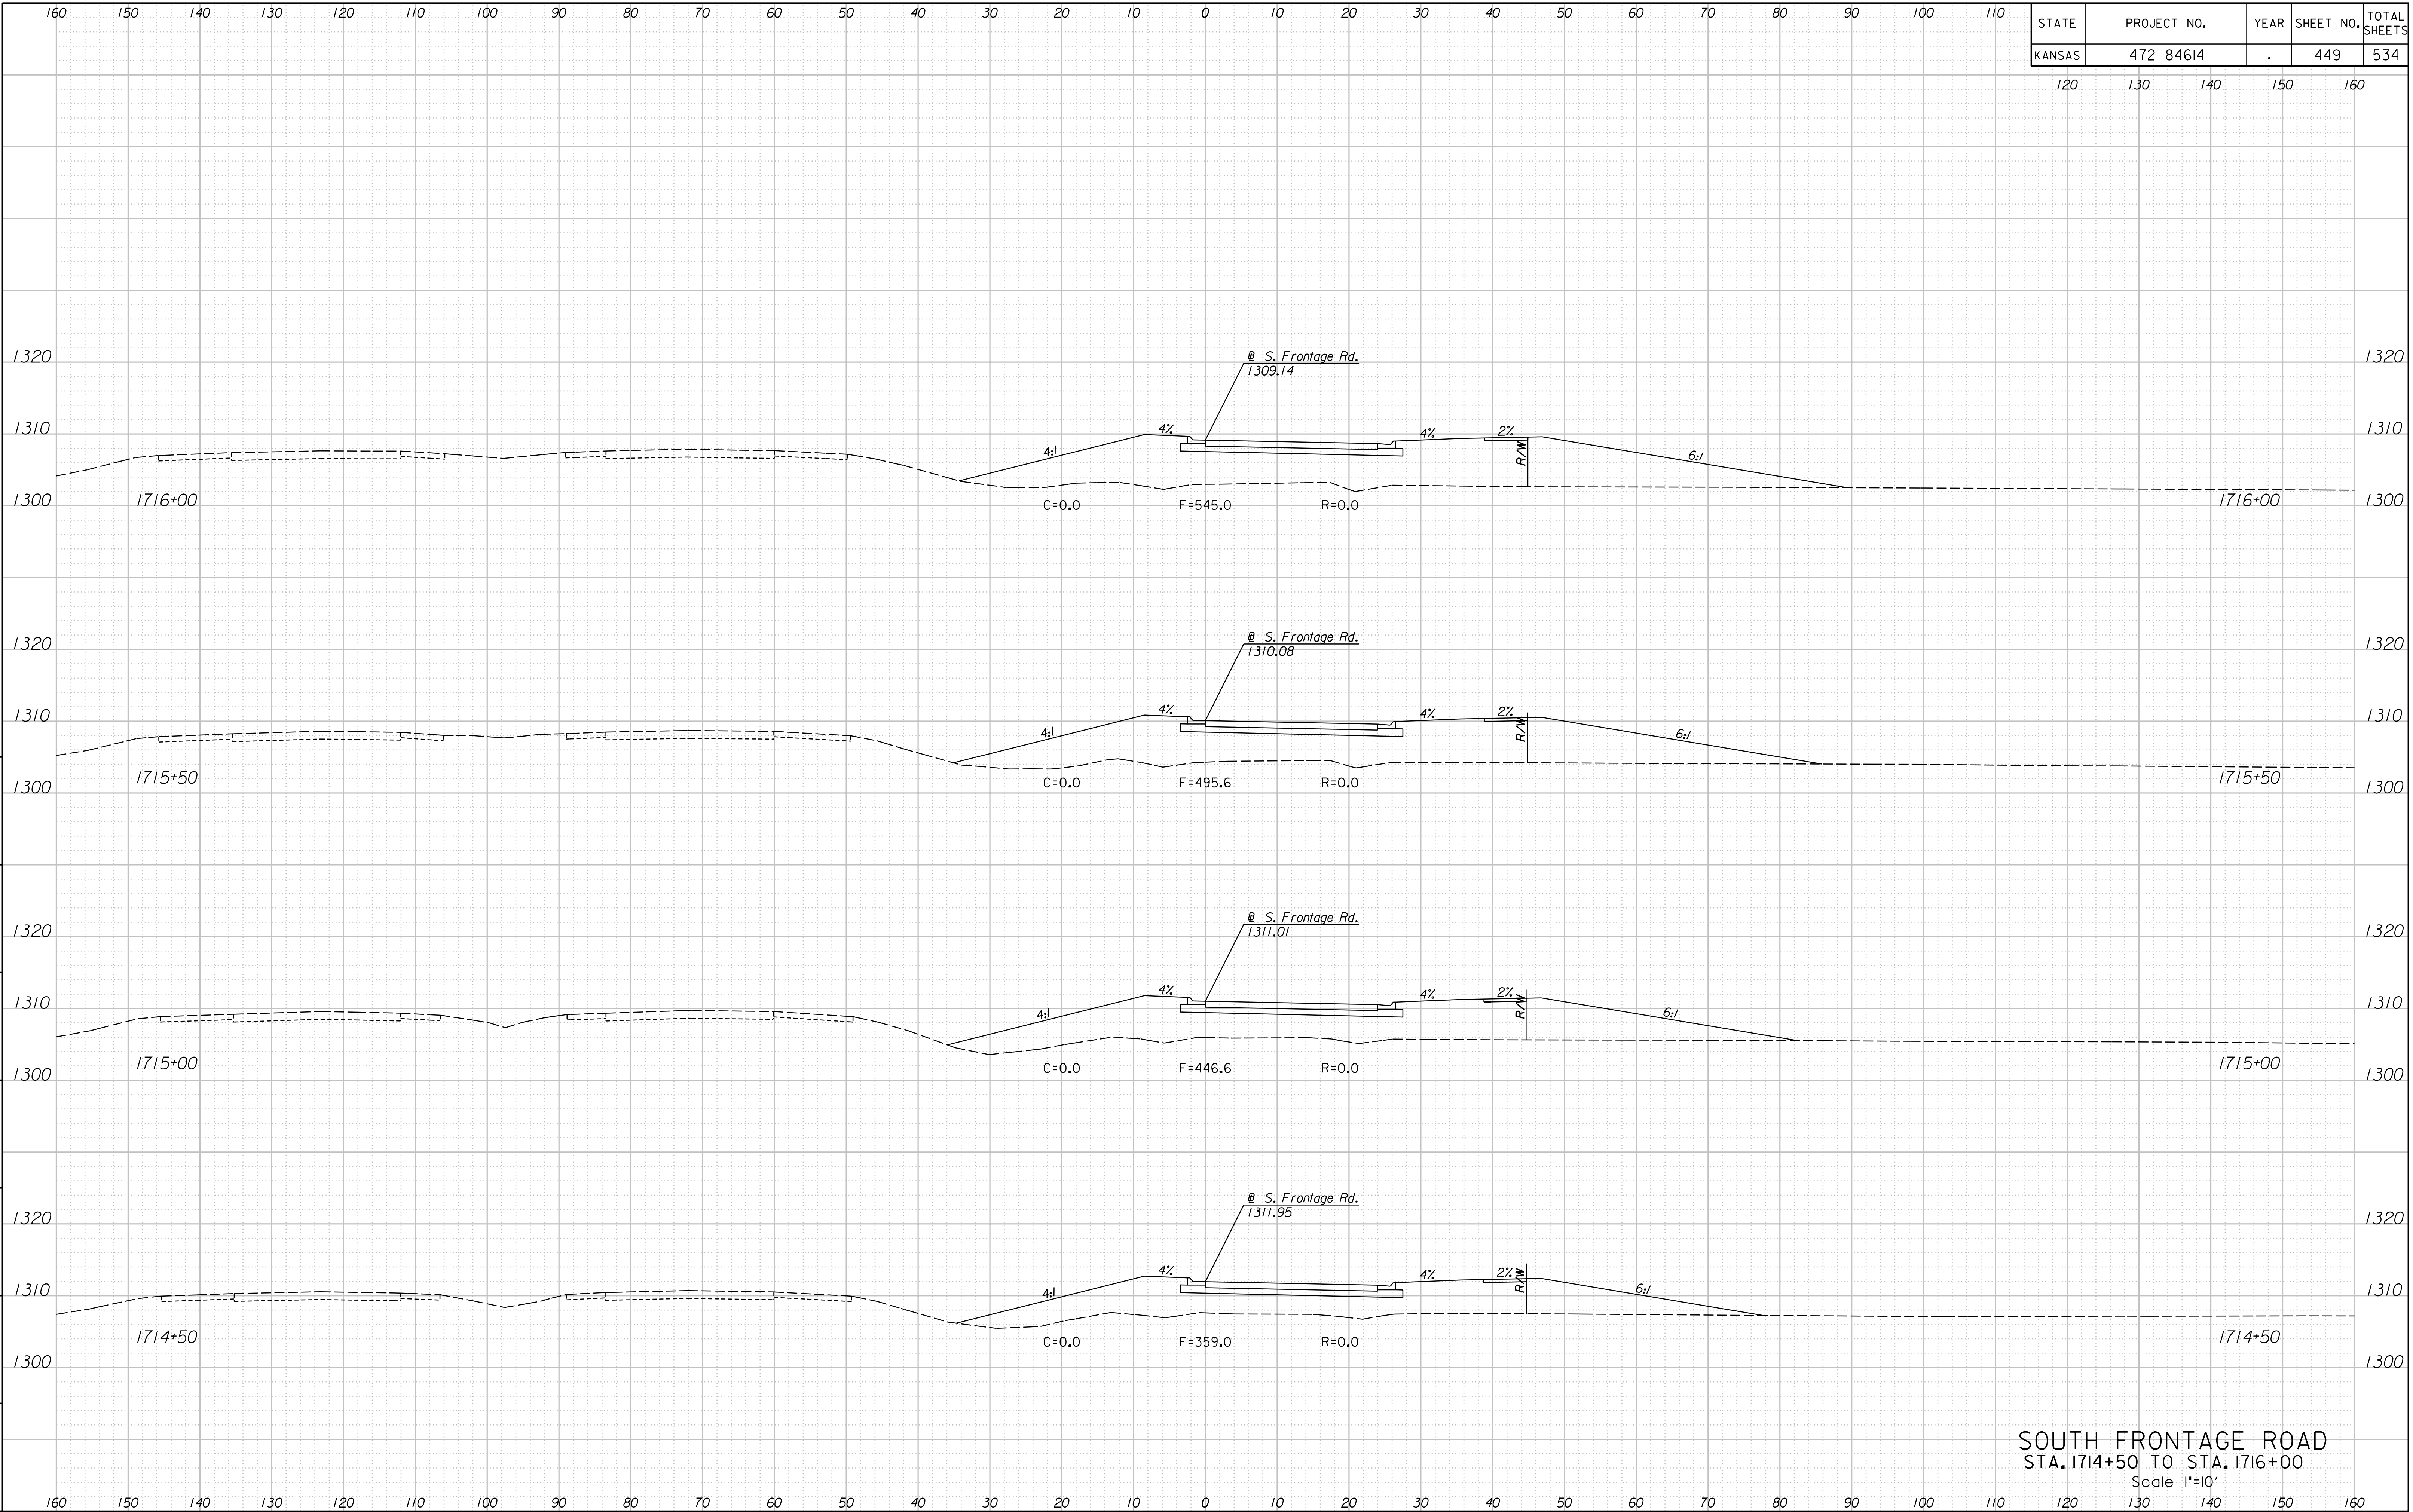

12:48:59 PM  
 2/24/2011  
 G:\W06\0035\Road\35766A-Project\InDesign\_Management\CADD\Bor ders\EK2FSXH.dgn  
 SURV. PLOT CADD DES. DR. TR. CKD. APP.

SOUTH FRONTAGE ROAD  
 STA. 1714+50 TO STA. 1716+00  
 Scale 1"=10'