


STATE	PROJECT NO.	YEAR	SHEET NO.	TOTAL SHEETS
KANSAS	472 84614	.	475	534

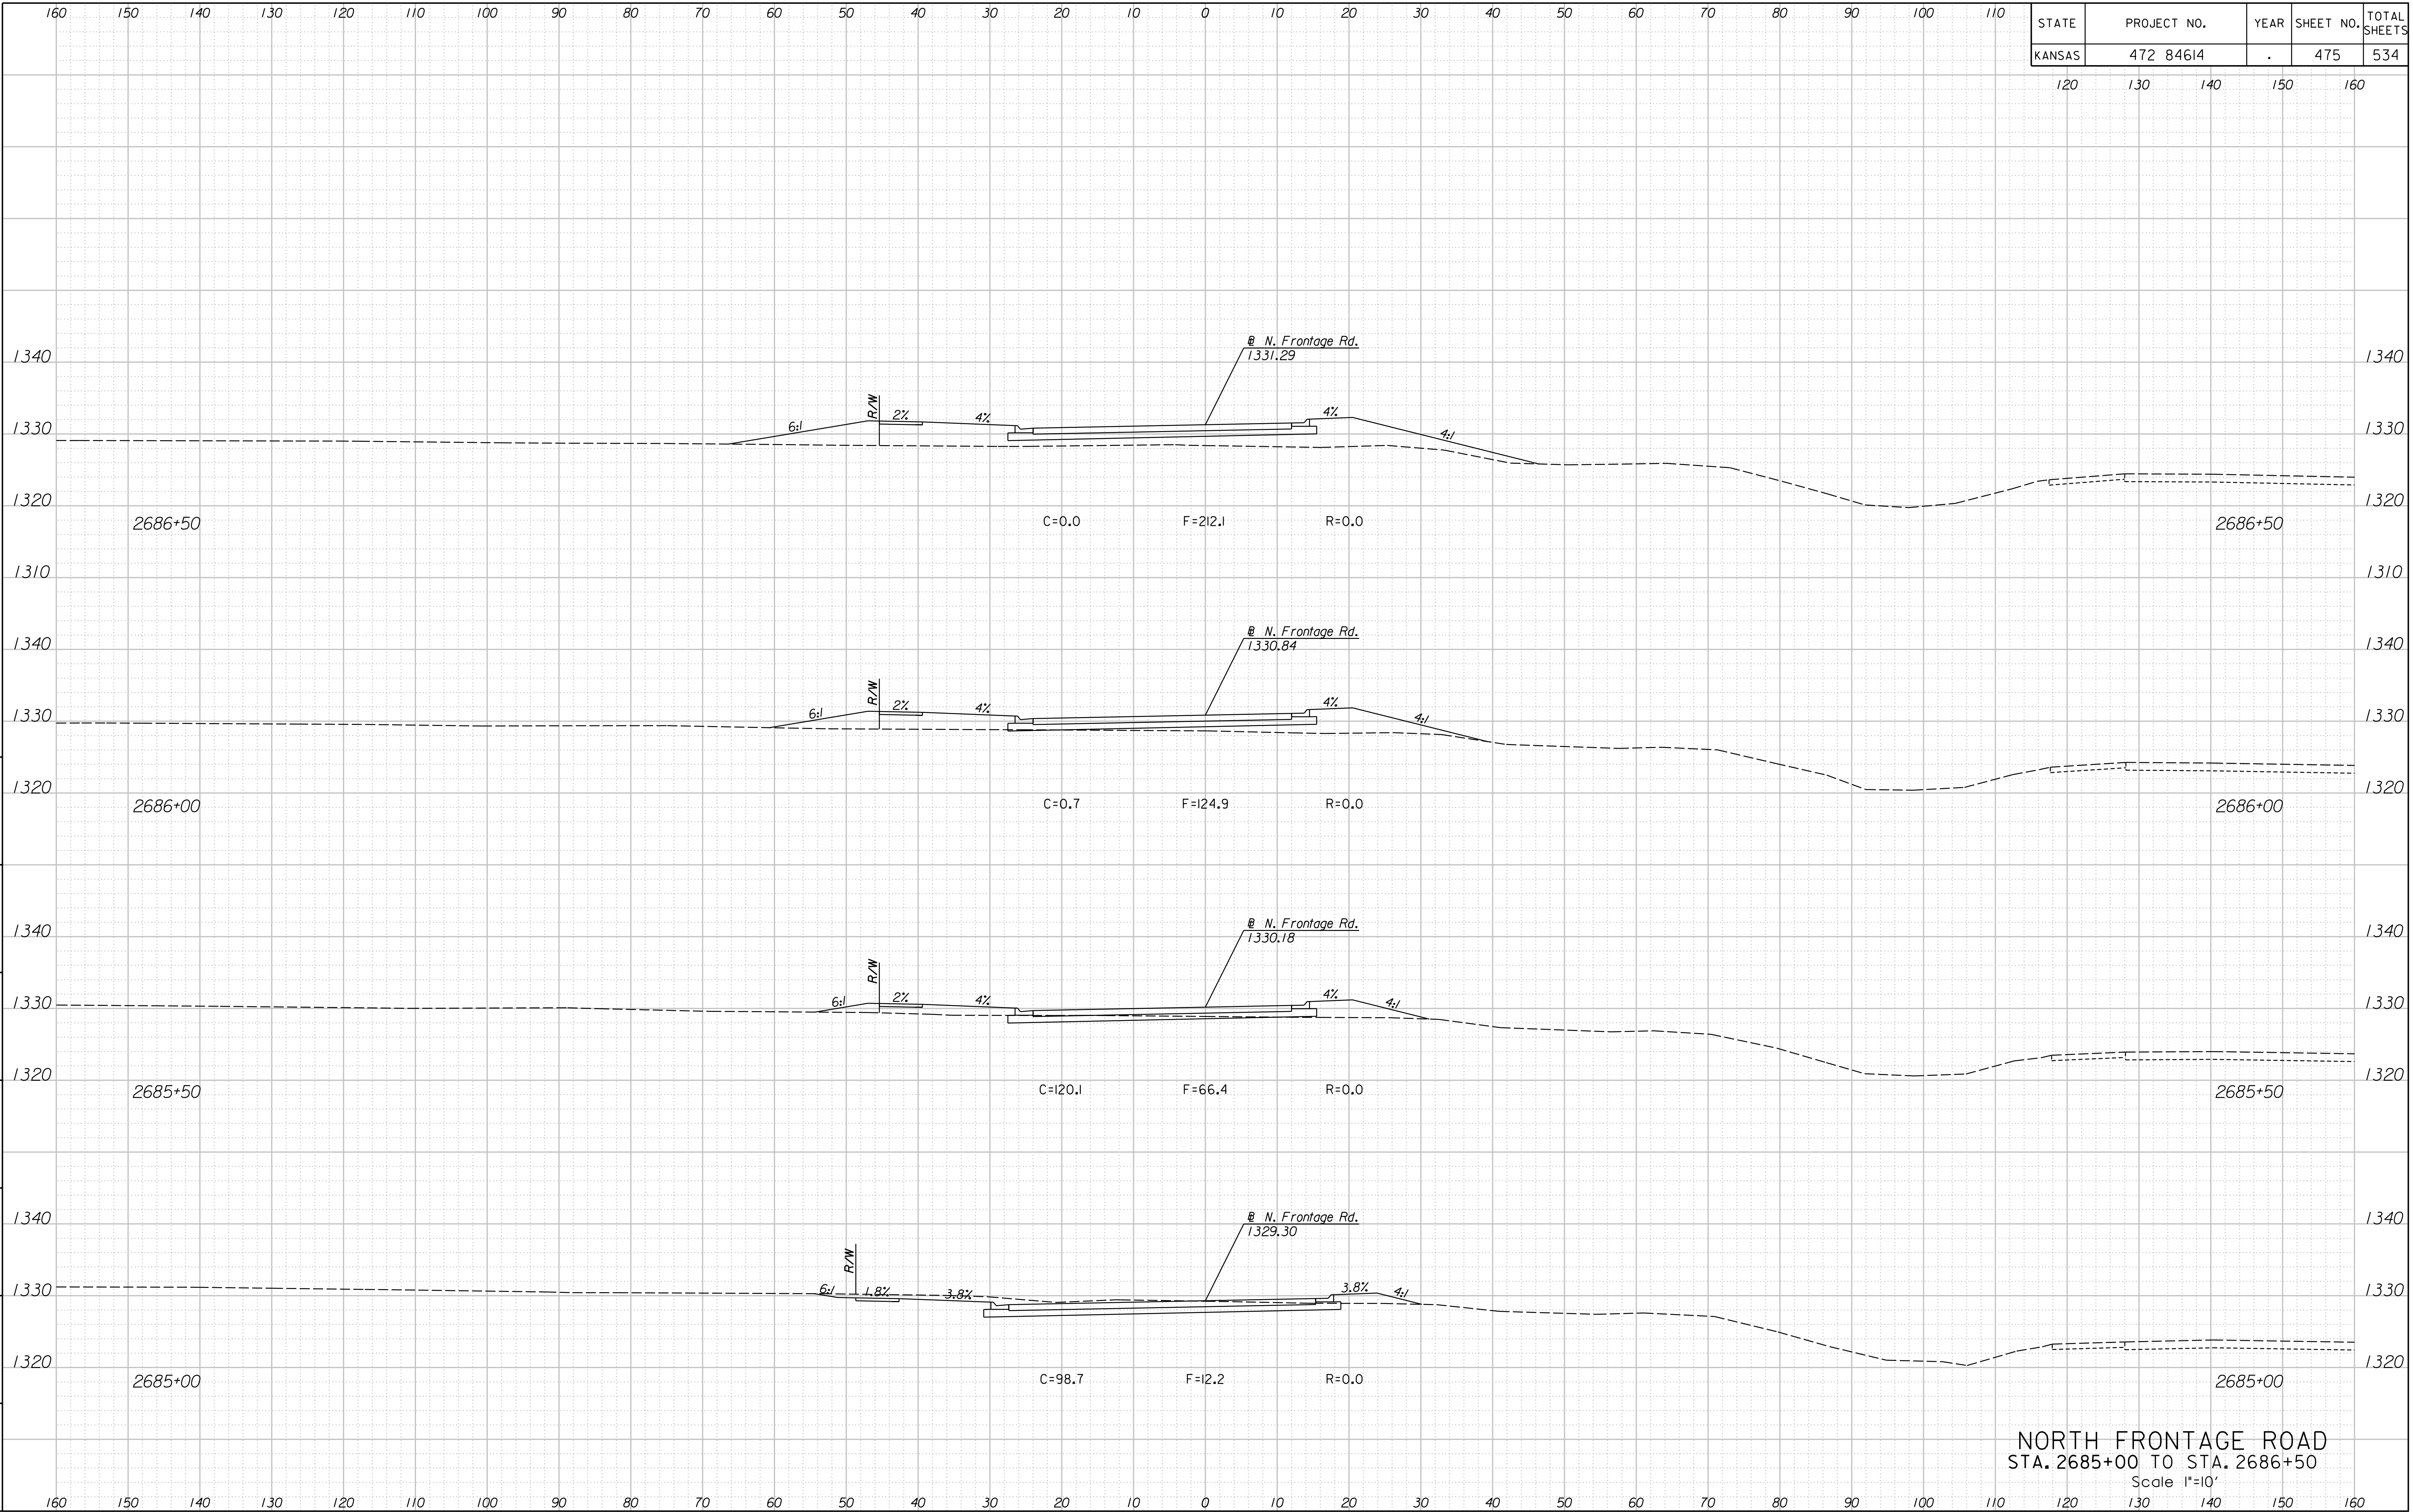

NORTH FRONTAGE ROAD
 STA. 2685+00 TO STA. 2686+50
 Scale 1"=10'

12:51:38 PM
 2/24/2011
 G:\W06\0035\Road\35766A-Project\InDesign_Management\CADD\Bor der\s\EK2FNXSH.dgn
 SURV. PLOT CADD DES. DR. TR. CKD. APP.