


STATE	PROJECT NO.	YEAR	SHEET NO.	TOTAL SHEETS
KANSAS	472 84614	.	478	534

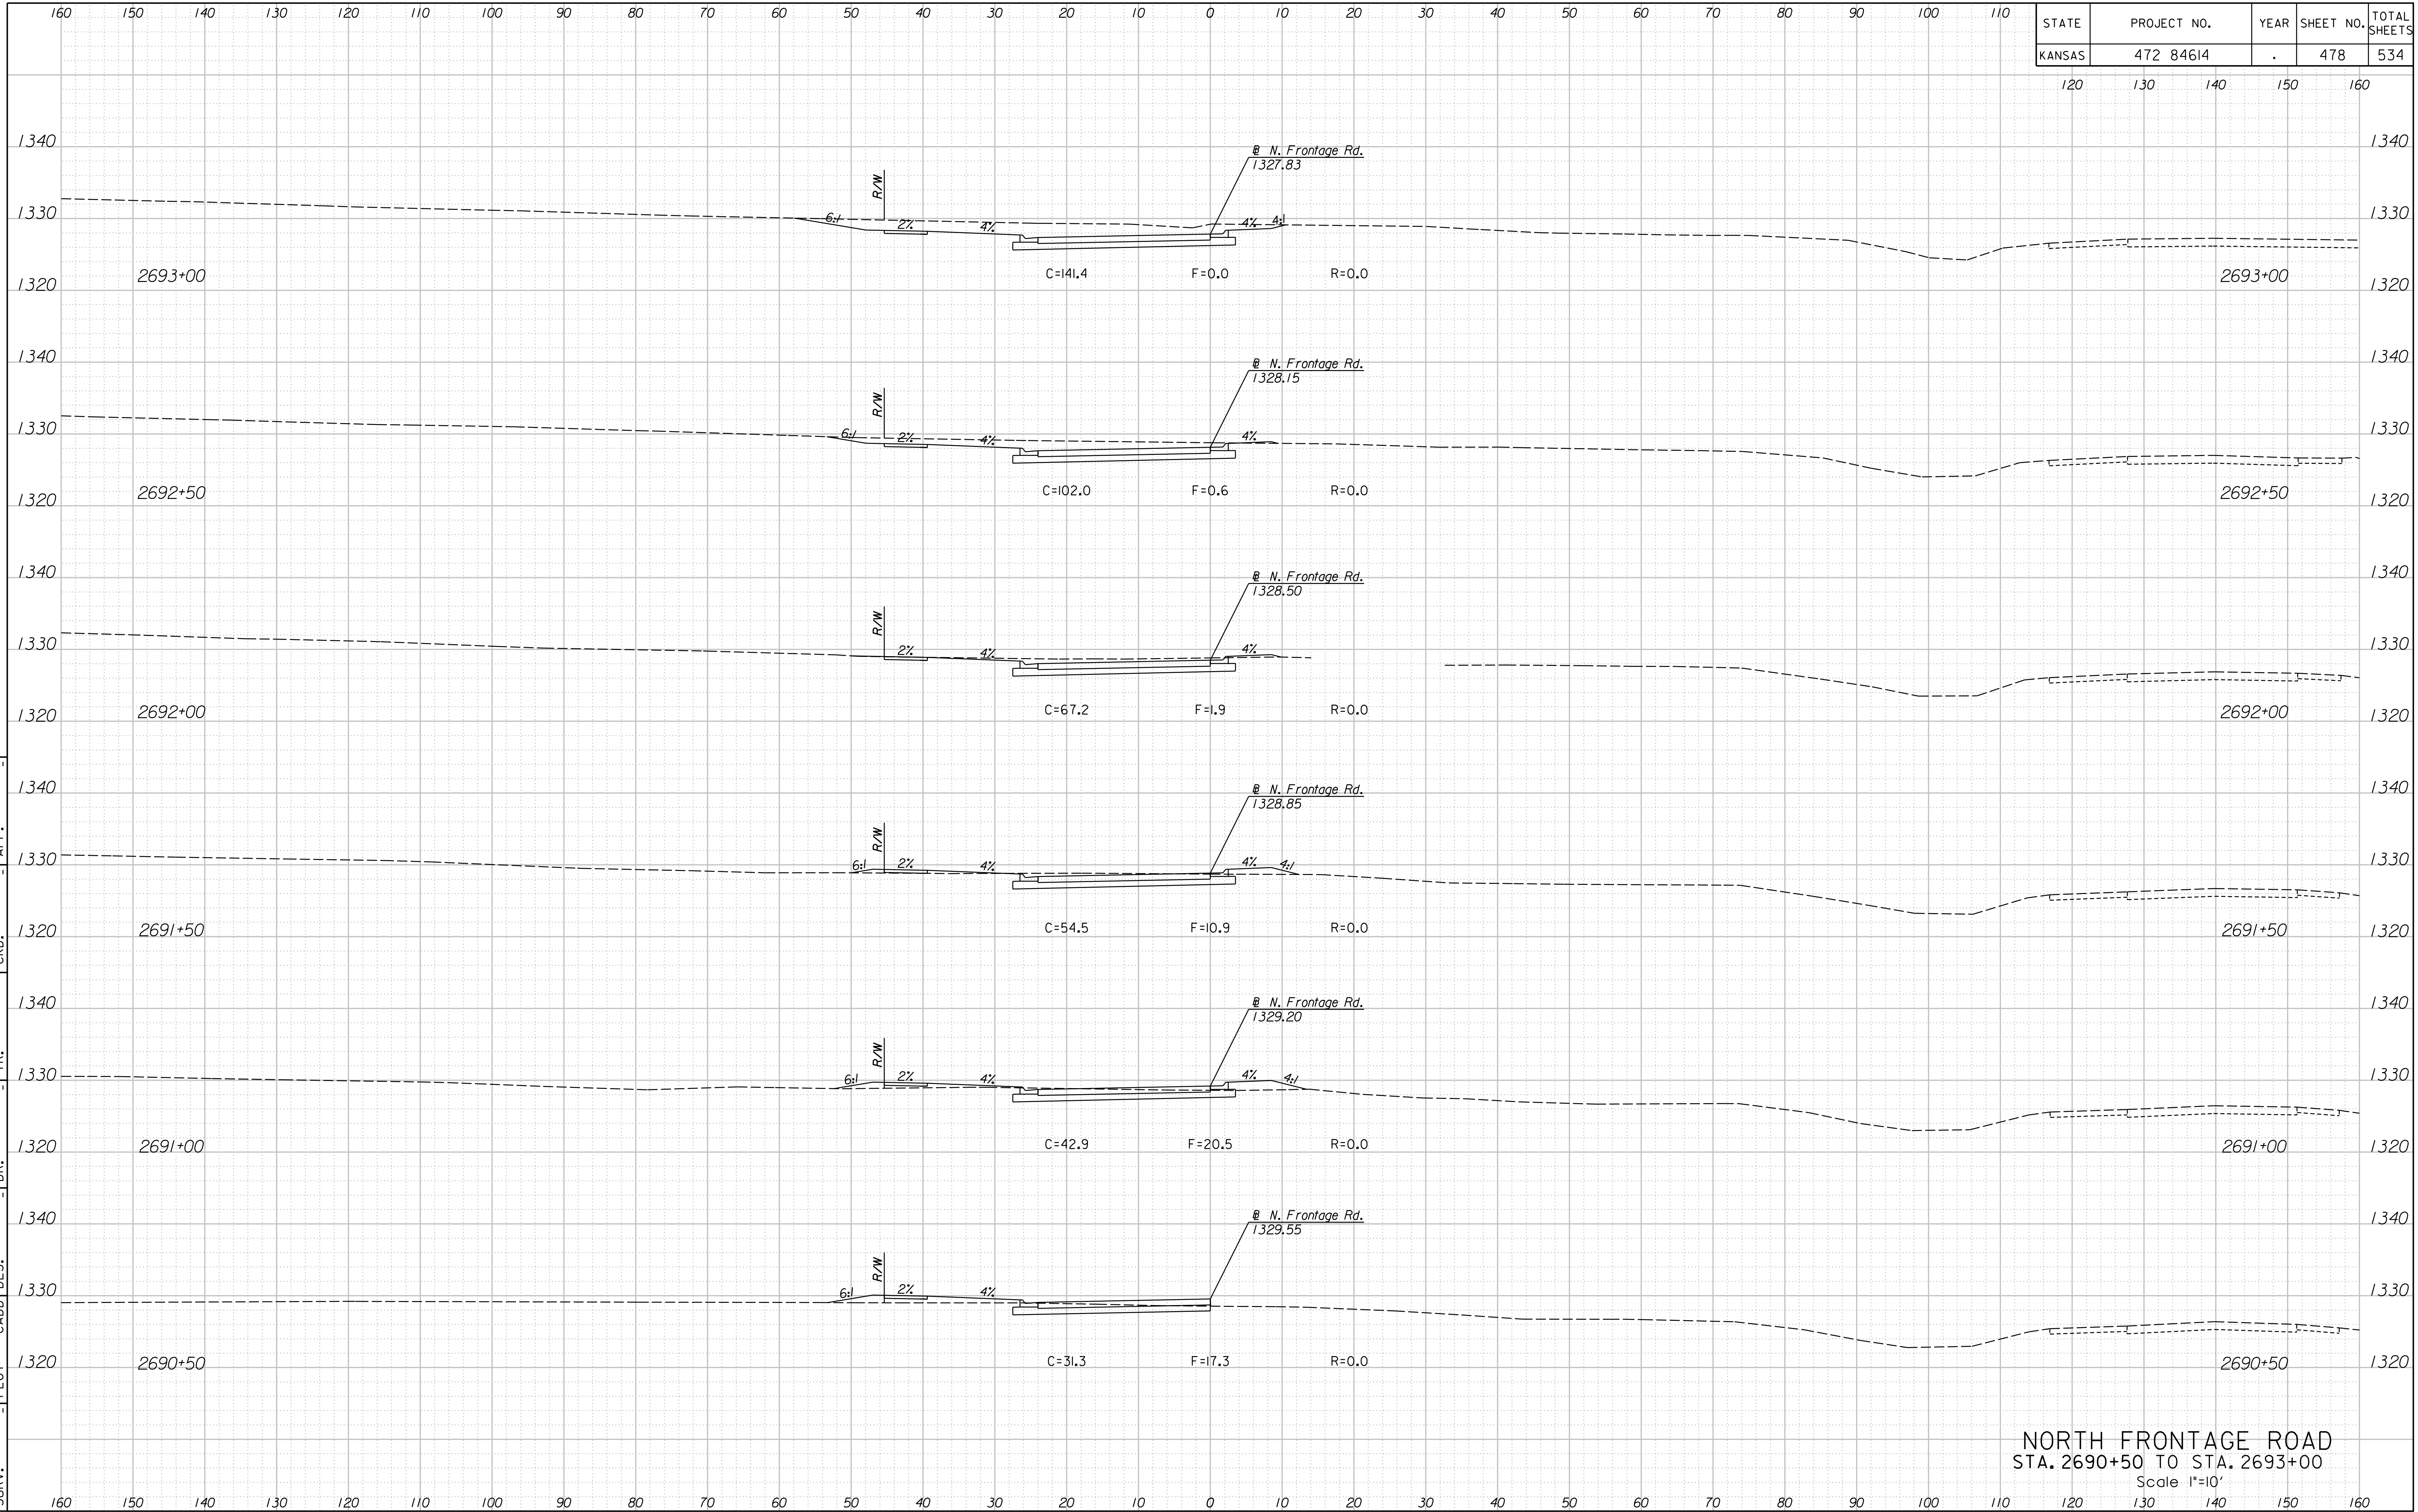

NORTH FRONTAGE ROAD  
 STA. 2690+50 TO STA. 2693+00  
 Scale 1"=10'

12:51:52 PM  
 2/24/2011  
 G:\W06\0035\Road\35766A-Project I\Design\_Management\CADD\Bor ders\EK2FNXSH.dgn  
 SURV. PLOT CADD DES. DR. TR. CKD. APP.