


STATE	PROJECT NO.	YEAR	SHEET NO.	TOTAL SHEETS
KANSAS	472 84614	.	480	534

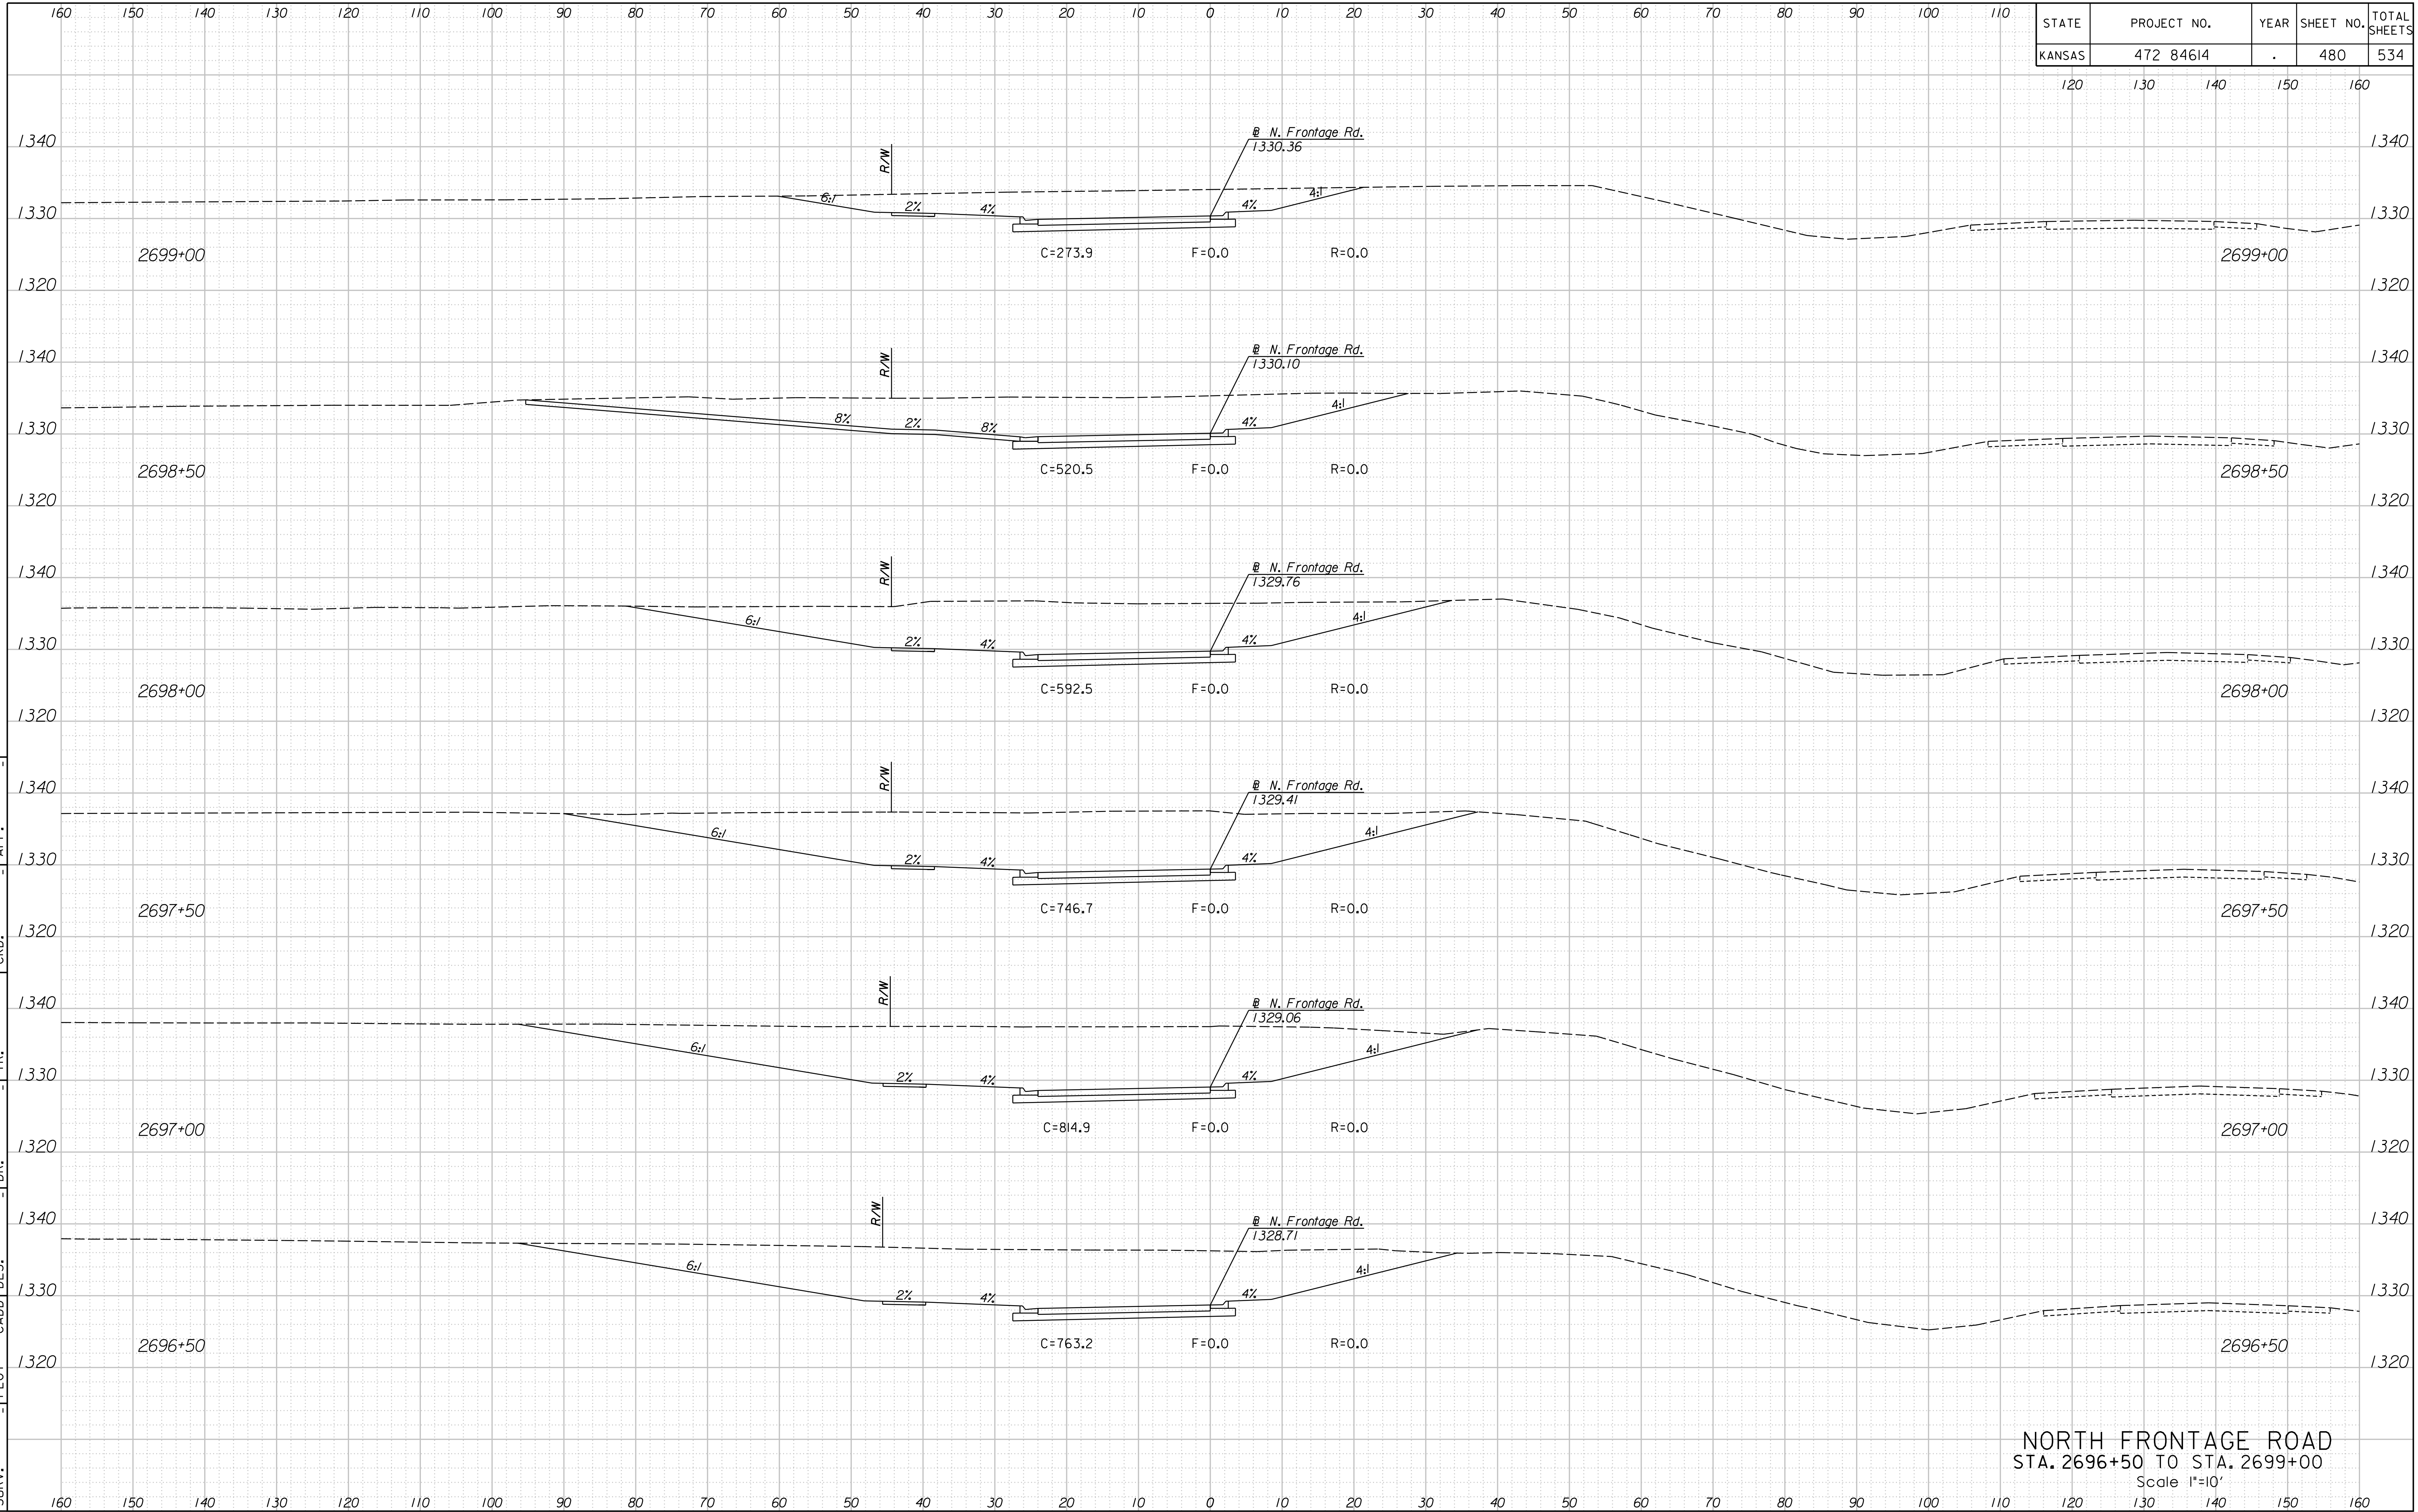

NORTH FRONTAGE ROAD
 STA. 2696+50 TO STA. 2699+00
 Scale 1"=10'

12:52:02 PM
 2/24/2011
 G:\W06\0035\Road\35766A-Project\InDesign_Management\CADD\Bases\Bor ders\EK2FNXSH.dgn
 SURV. PLOT CADD DES. DR. TR. CKD. APP.