


2:51 PM
2/18/2011
J:\CIVIL\07432\DWG\XSEC\EK243XSHOLD.DWG

SURV. - PLOT CADD DES. - DR. - TR. - CKD. - APP.

STATE	PROJECT NO.	YEAR	SHEET NO.	TOTAL SHEETS
KANSAS	472 84614	.	508	534

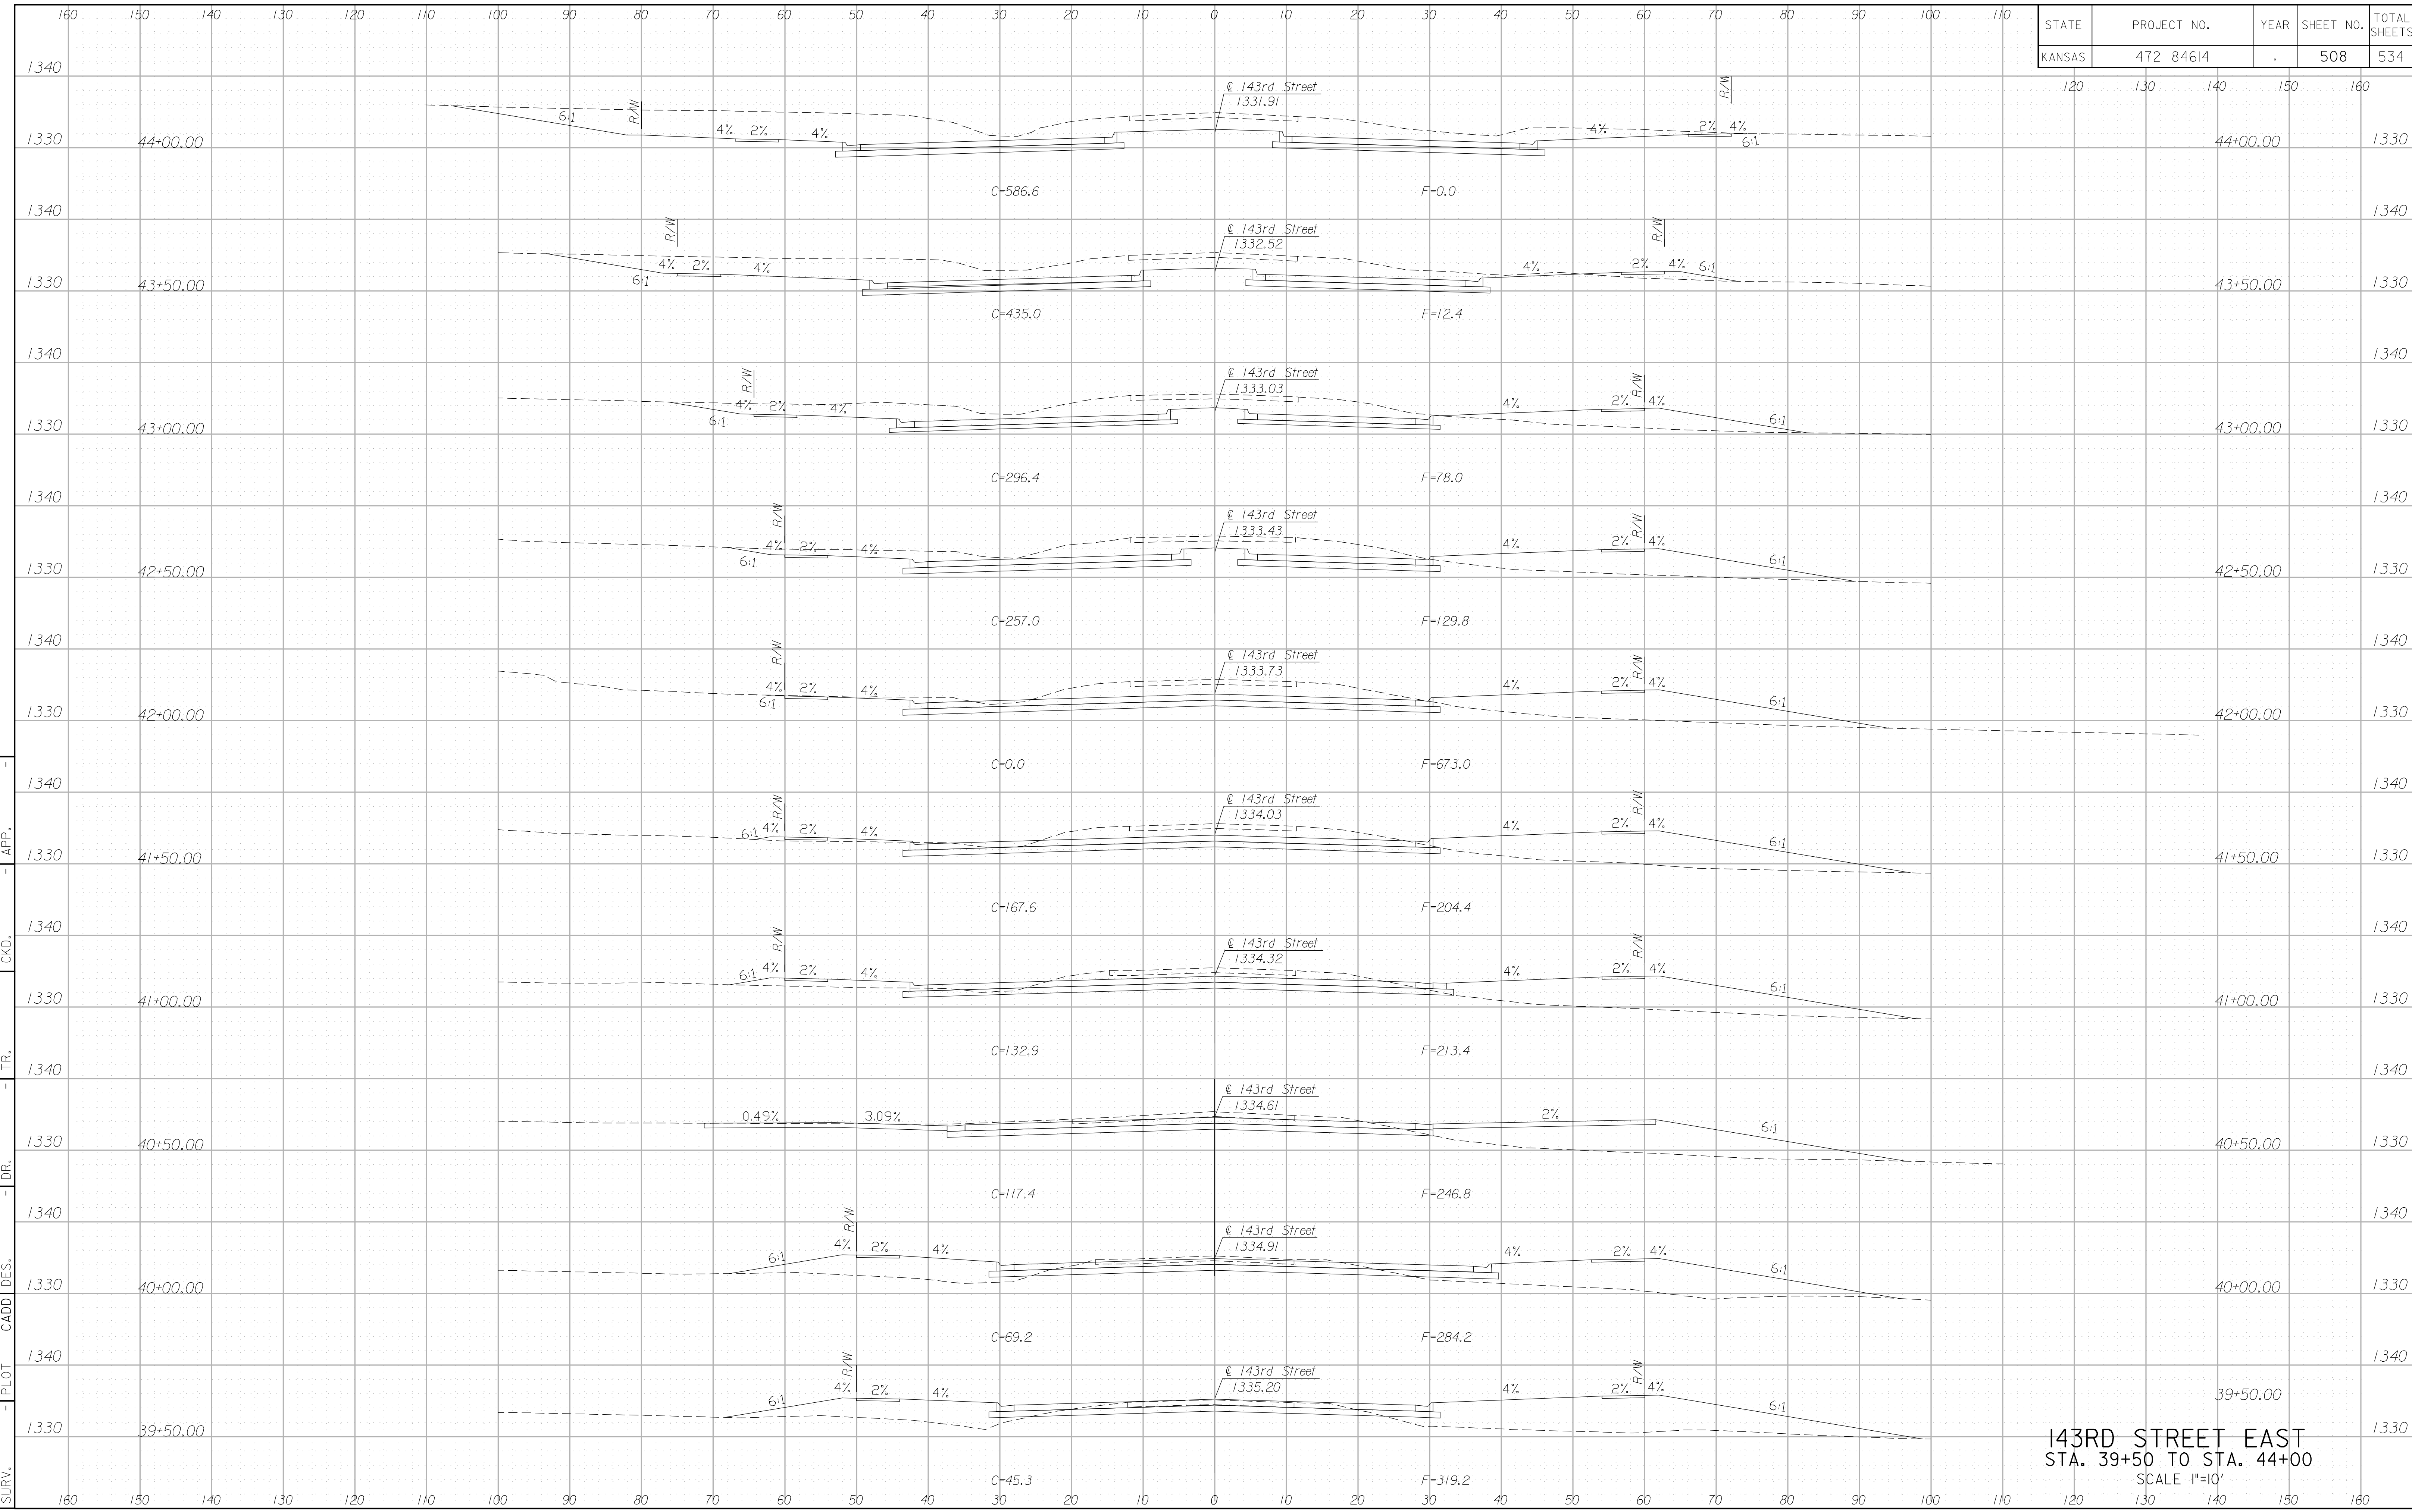

143RD STREET EAST
STA. 39+50 TO STA. 44+00
SCALE 1"=10'