


STATE	PROJECT NO.	YEAR	SHEET NO.	TOTAL SHEETS
KANSAS	472 84614	.	517	534

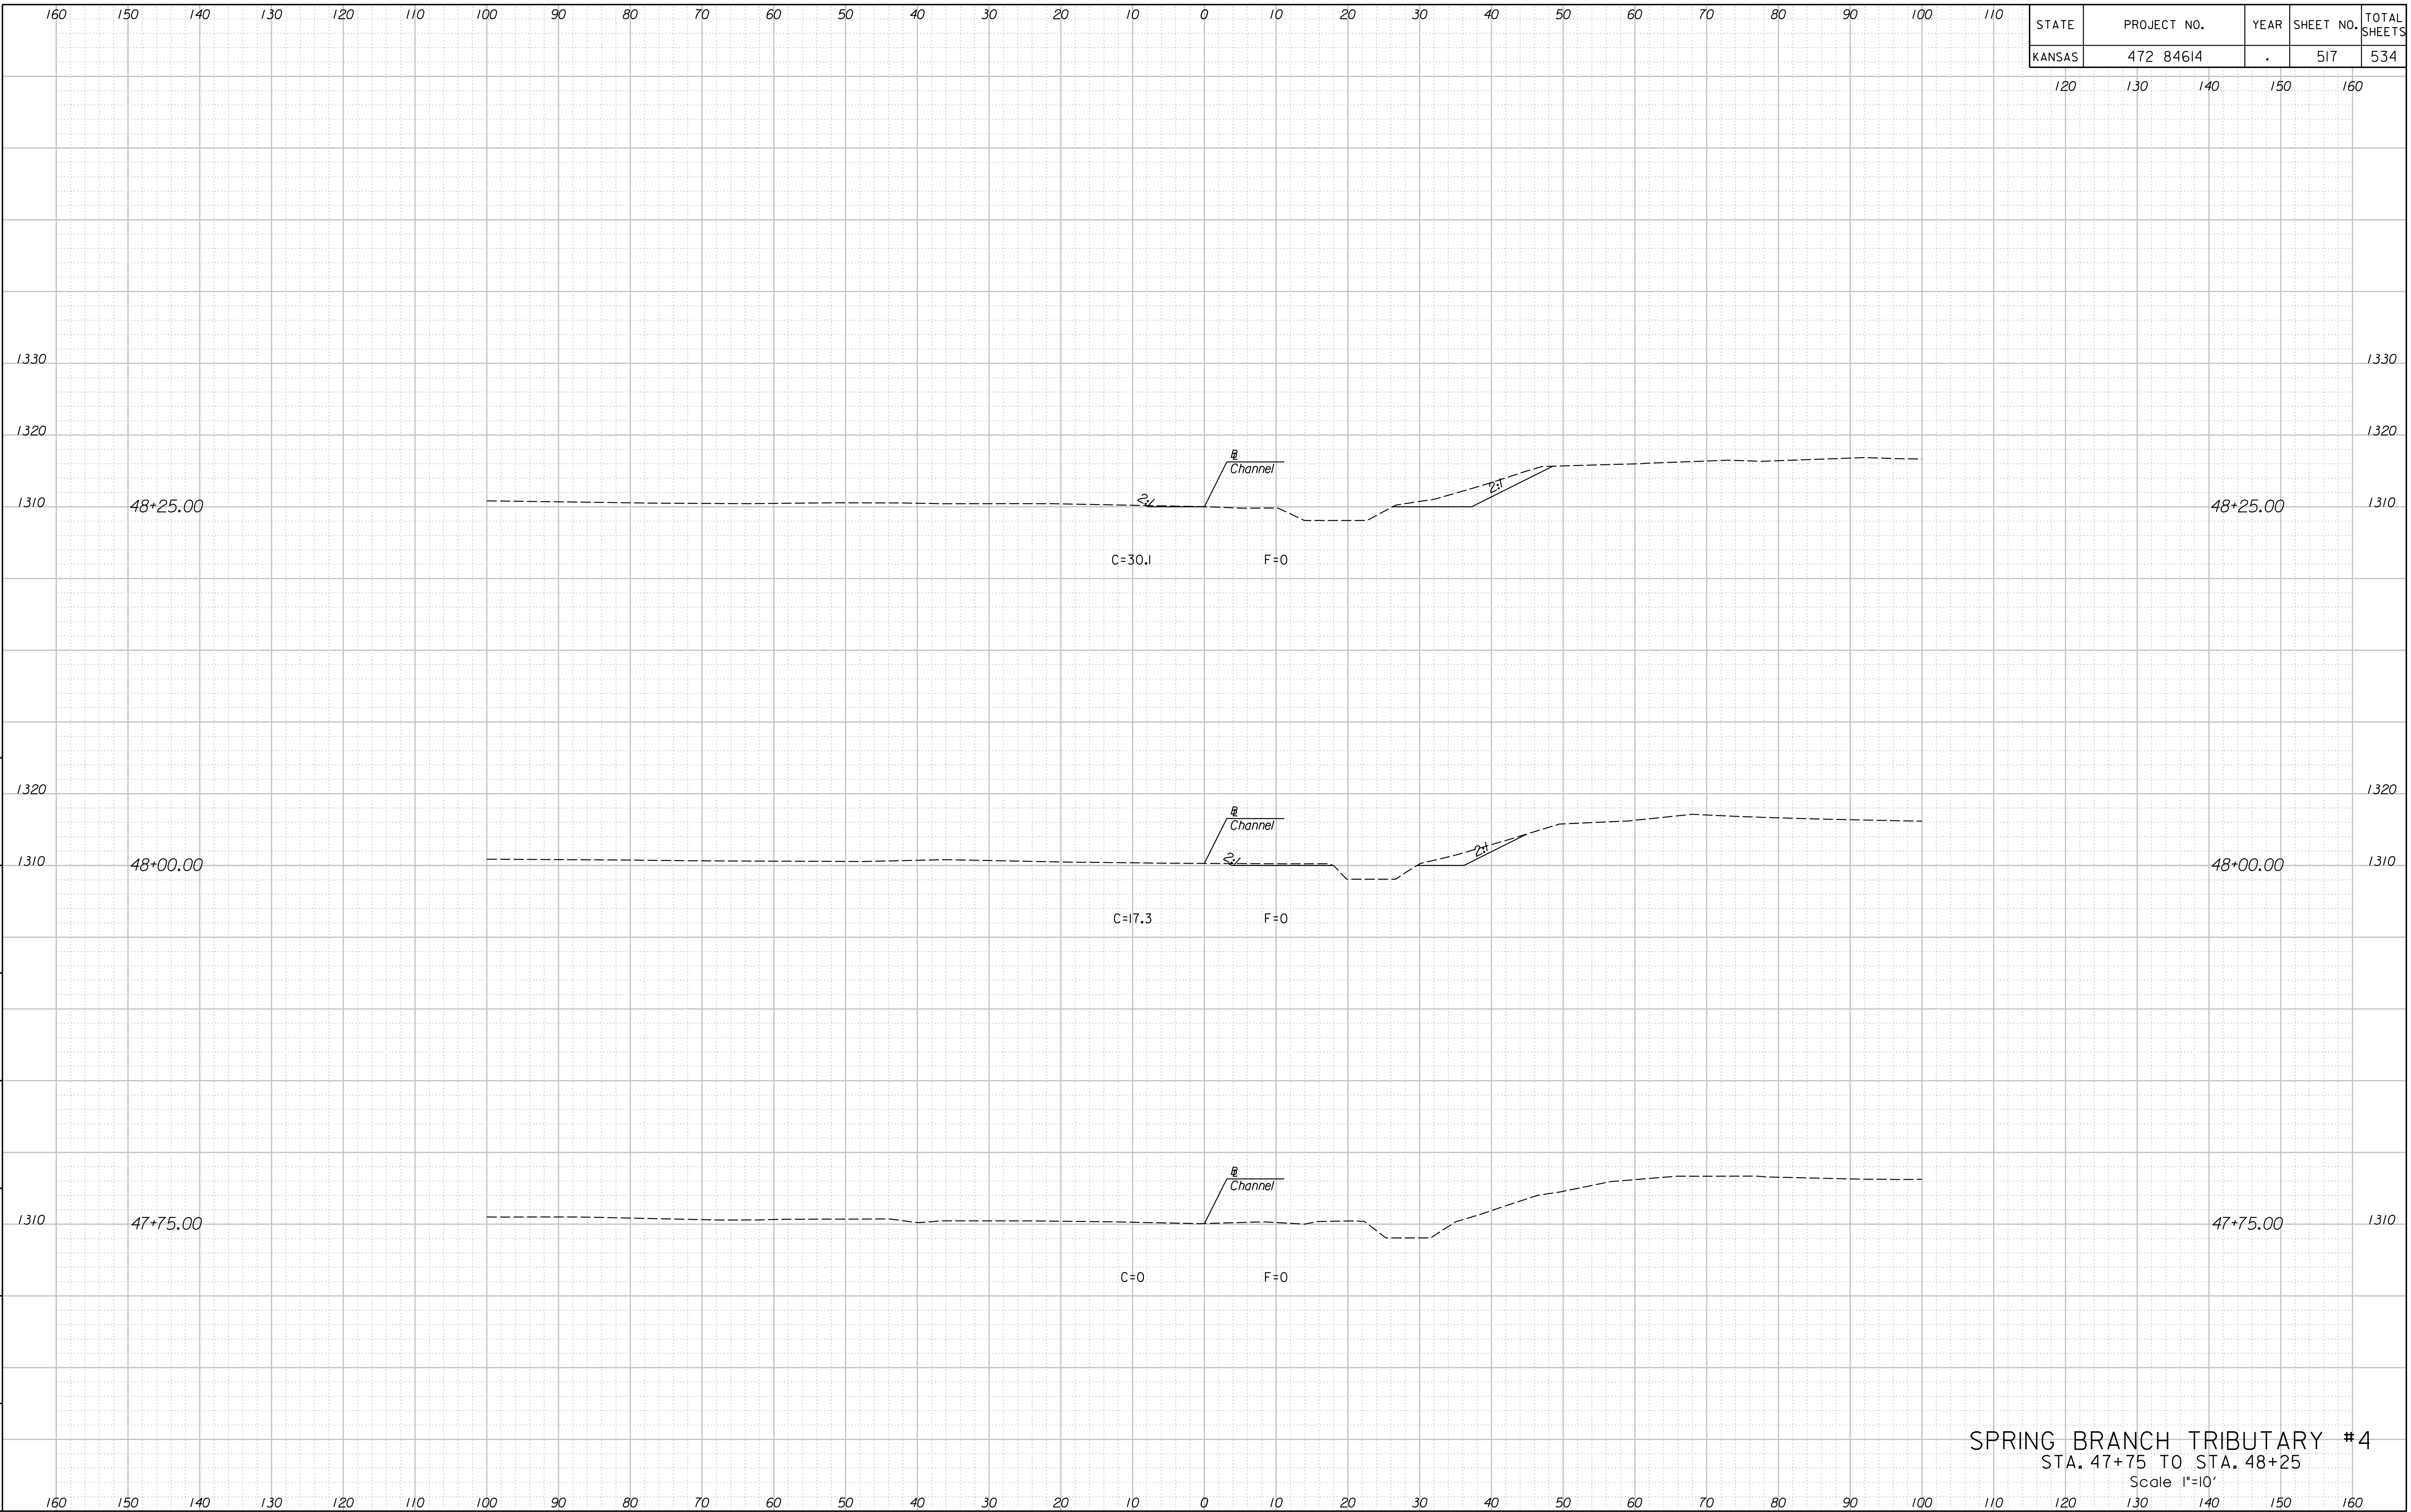

SPRING BRANCH TRIBUTARY #4
 STA. 47+75 TO STA. 48+25
 Scale 1"=10'

4/26/19 PM
 2/9/2011
 T:\35766A\Cadd\Sheets\Roadway\Xsect\EK2SBT4XSH.dgn
 SURV. PLOT CADD DES. DR. TR. CKD. APP.