


| STATE | PROJECT NO. | YEAR | SHEET NO. | TOTAL SHEETS |
|--------|-------------|------|-----------|--------------|
| KANSAS | 472 84614 | . | 520 | 534 |

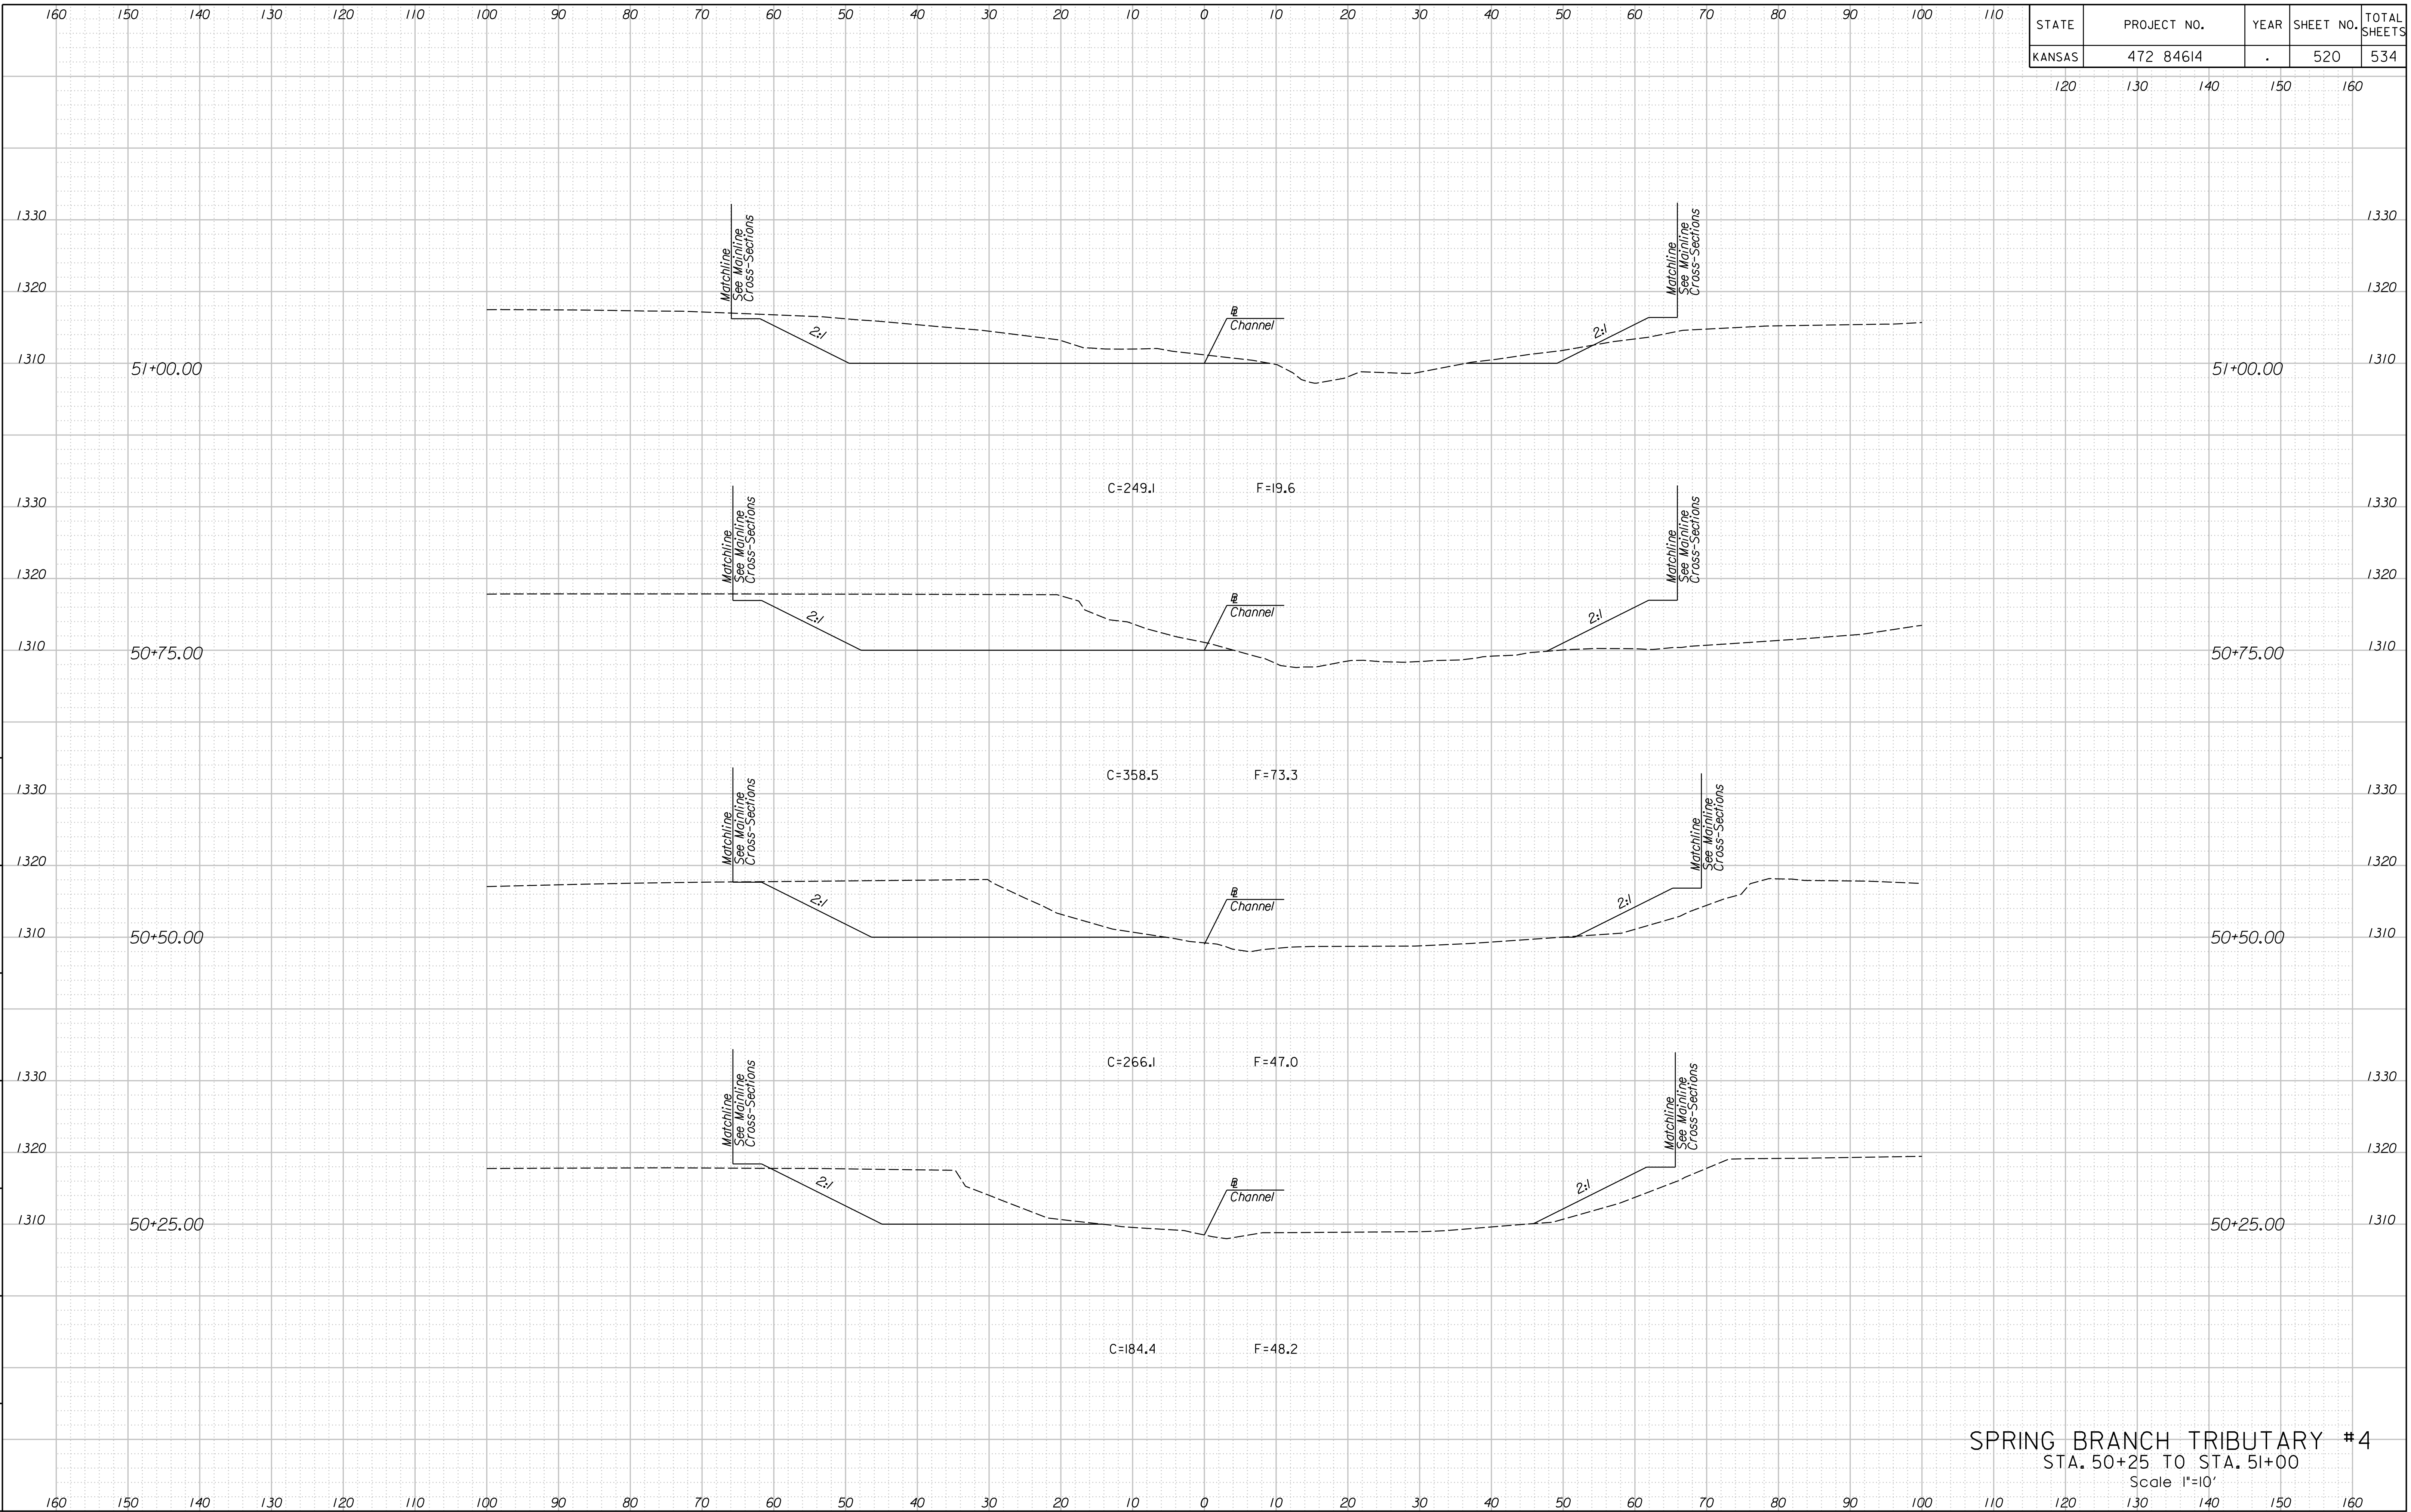

SPRING BRANCH TRIBUTARY #4
 STA. 50+25 TO STA. 51+00
 Scale 1"=10'

1:26:31PM
 2/9/2011
 T:\35766A\Cadd\Sheets\Roadway\Xsect\EK2SBT4XSH.dgn
 SURV. | PLOT CADD DES. | DR. | TR. | CKD. | APP.