
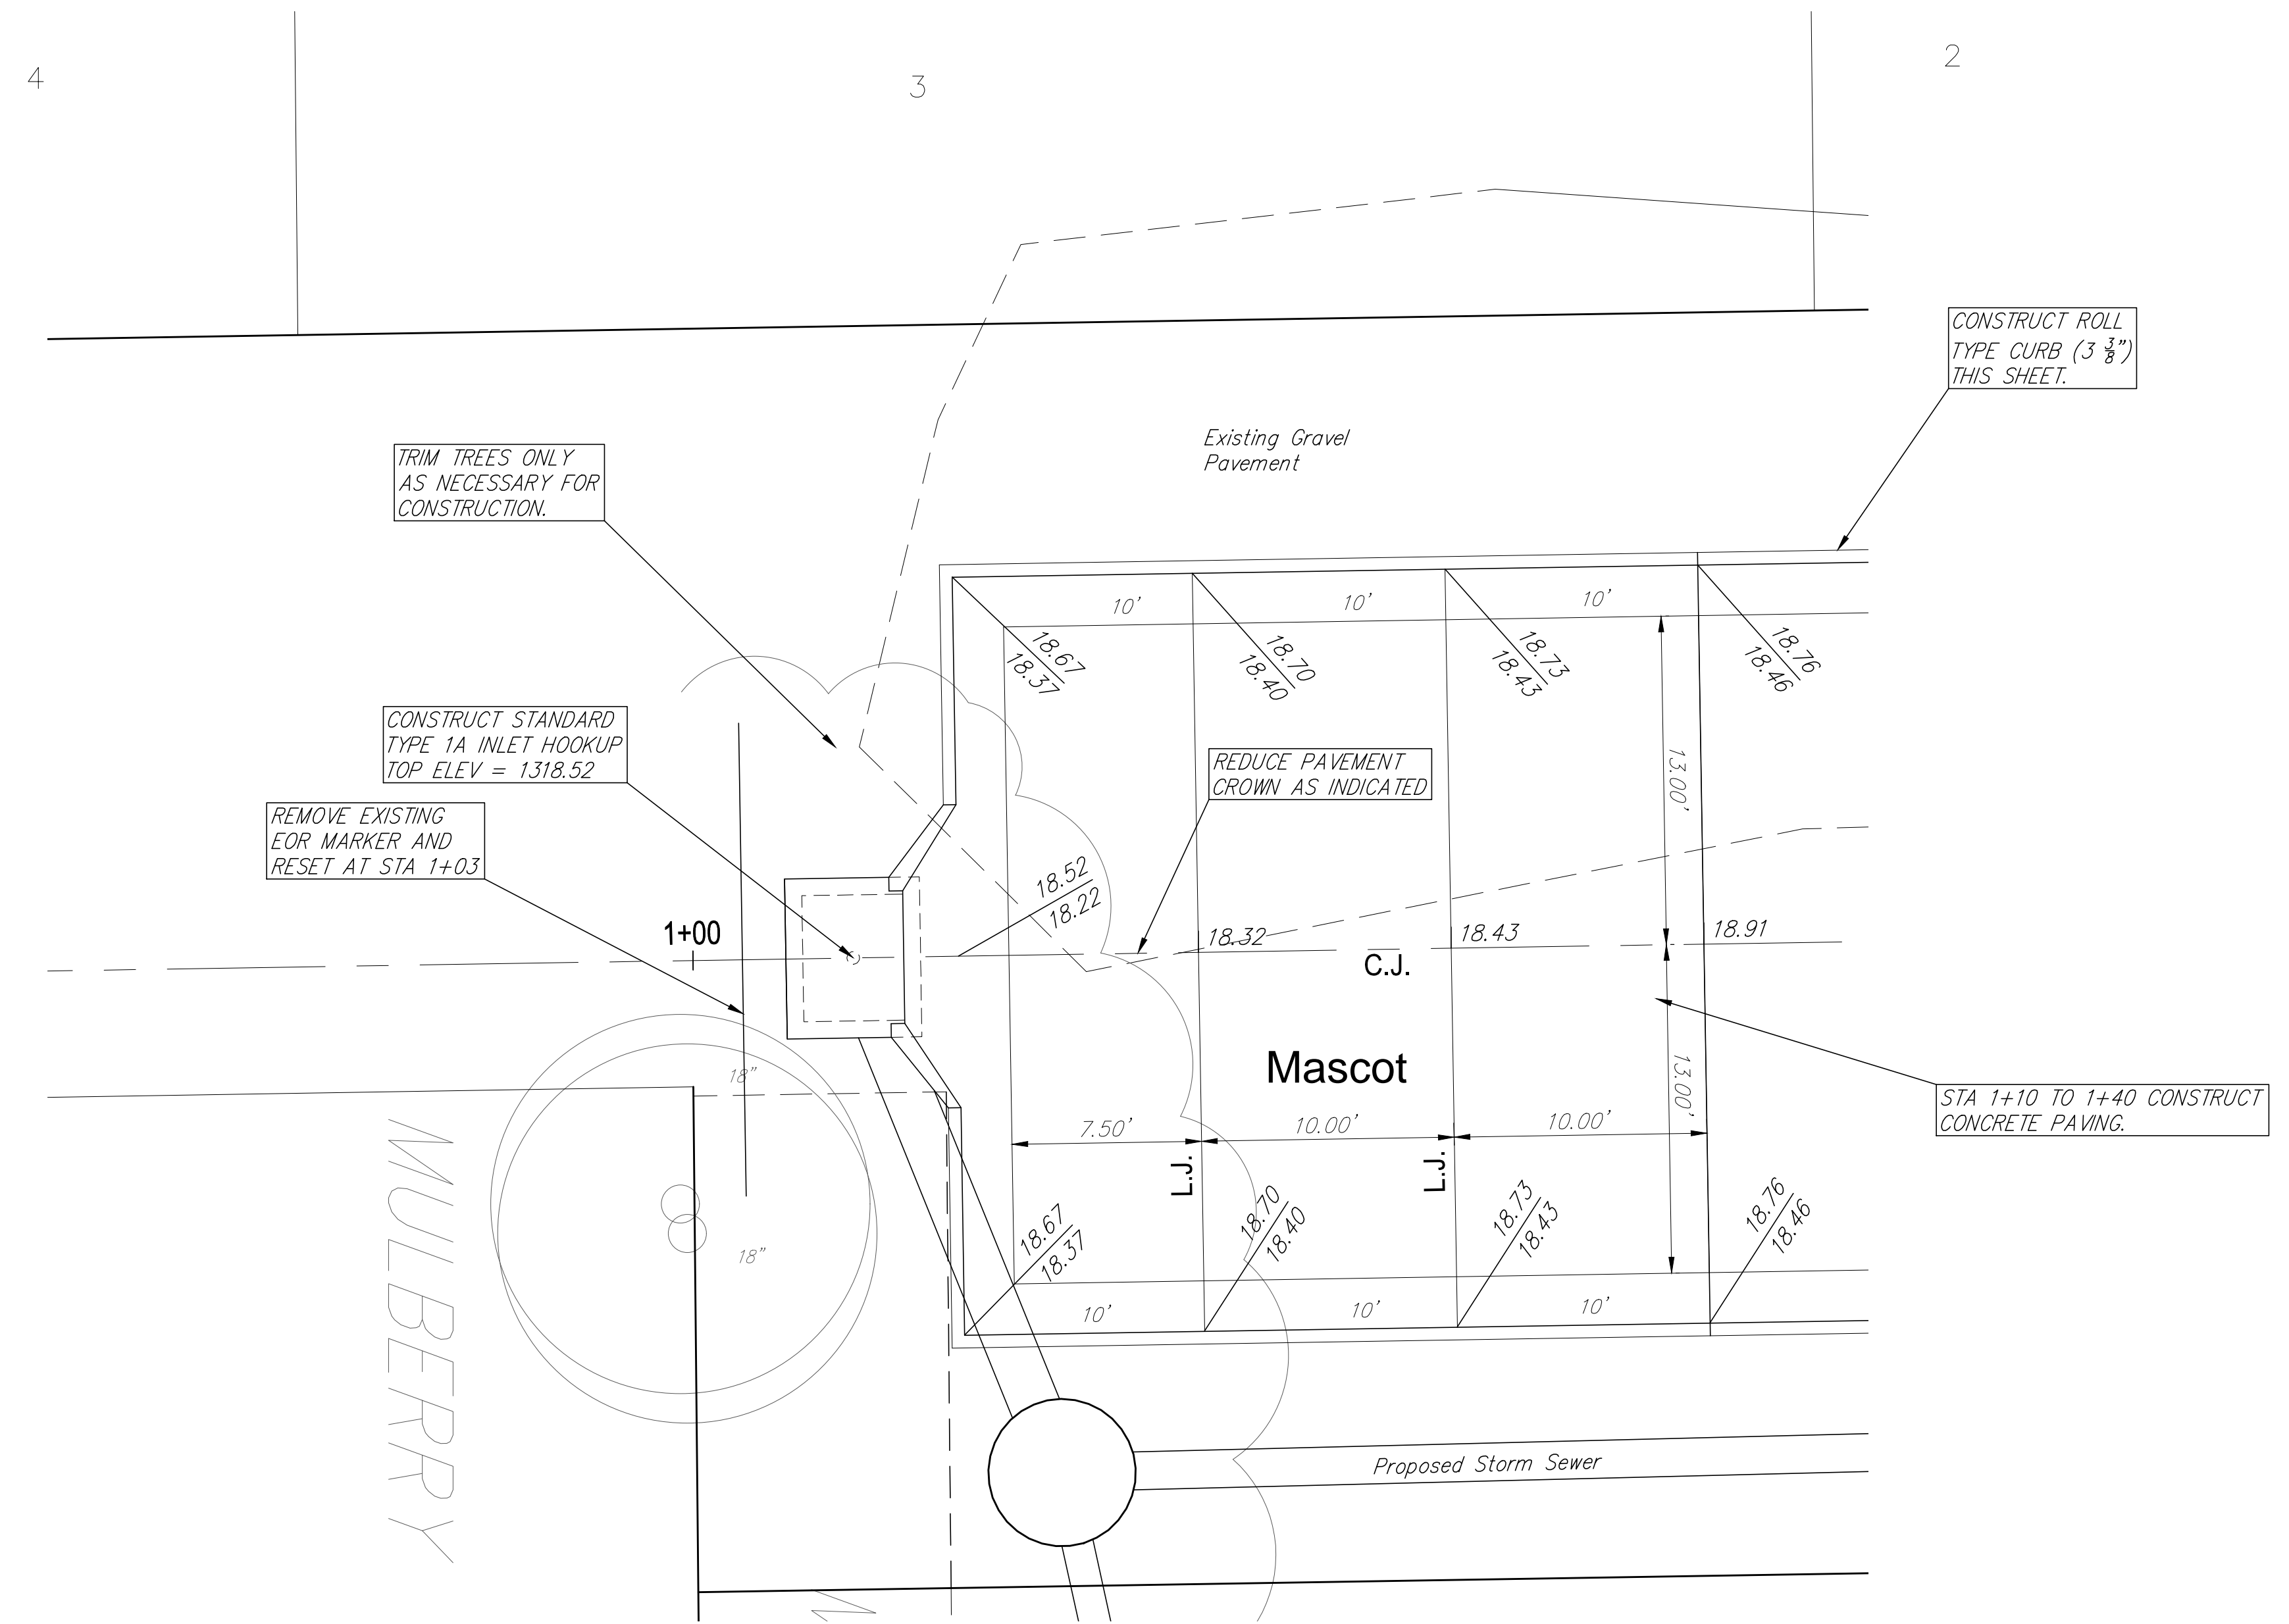


# Hamrick Addition

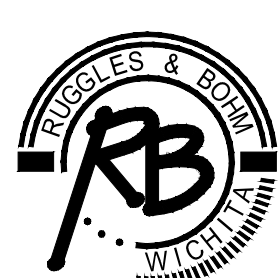

# North Elementary Addition

|   |  |                             |  |
|---|--|-----------------------------|--|
| <b>North Elementary Streets Intersection Details</b><br>WICHITA, KANSAS               |  |                             |  |
|  | <b>Ruggles &amp; Bohm, P.A.</b><br>Engineering, Surveying, Land Planning |                             | DESIGN<br>EJG<br>DRAWN<br>EJG<br>REVIEW<br>EJG<br>DATE<br>June 4, 2010 |
|   | 924 North Main<br>Wichita, Kansas 67203<br>www.rbkansas.com              |                             | (316) 264-8008<br>(316) 264-4621 fax<br>E-mail: info@rbkansas.com      |
| DRAWING FILE<br>ENGINEERING BASE [Intersection Details]                               |  | PROJECT NUMBER<br>472-84901 |  |