



**PLAZA HARDSCAPE AND
FENCING IMPROVEMENTS
BOTANICA - THE WICHITA GARDENS**

SIDEWALK POINT TABLE			
Point No.	Northing	Easting	Description
25	1688843.090	1640944.276	PRC
26	1688875.156	1641006.633	PT
27	1688870.346	1641007.996	BC
28	1688878.952	1641005.558	PC
29	1688924.513	1640984.962	RADIUS POINT
30	1688902.793	1641029.998	PT
31	1688904.306	1641059.921	PC
32	1688930.457	1641102.536	RADIUS POINT
33	1688883.051	1641086.641	PT
34	1688874.243	1641085.083	BC
35	1688879.166	1641085.954	PC
36	1688704.381	1641055.029	RADIUS POINT
37	1688858.921	1641142.342	PT
38	1688854.568	1641139.882	BC
39	1688908.383	1641029.696	DR
40	1688909.898	1641059.658	DR
41	1688908.484	1641031.693	PC
42	1688911.898	1641104.894	RADIUS POINT
43	1688929.077	1641033.656	PT
44	1688935.063	1641033.250	PT
45	1688944.058	1641032.899	POT
46	1688945.068	1641052.873	POT
47	1688936.080	1641053.327	PC
48	1688930.087	1641053.630	PC
49	1688905.810	1640984.488	RADIUS POINT
50	1688909.797	1641057.660	PT
51	1688894.158	1641055.447	RADIUS POINT
52	1688925.371	1641073.334	PT
53	1688930.659	1641076.173	PT
54	1688963.537	1641092.680	RADIUS POINT
55	1688922.679	1641105.391	PRC
56	1688928.391	1641103.552	PRC
57	1688893.888	1641115.036	RADIUS POINT
58	1688921.338	1641128.016	PRC
59	1688927.053	1641129.950	PRC
60	1688949.472	1641134.677	RADIUS POINT
61	1688925.801	1641151.279	PRC
62	1688930.926	1641148.131	PRC
63	1688892.721	1641168.392	RADIUS POINT
64	1688935.920	1641166.419	PT
65	1688929.927	1641166.692	PT
83	1688909.796	1640953.298	PT
84	1688904.064	1640955.094	PT
85	1688922.673	1641005.928	PC
86	1688928.290	1641003.819	PC
87	1688828.140	1641042.361	RADIUS POINT

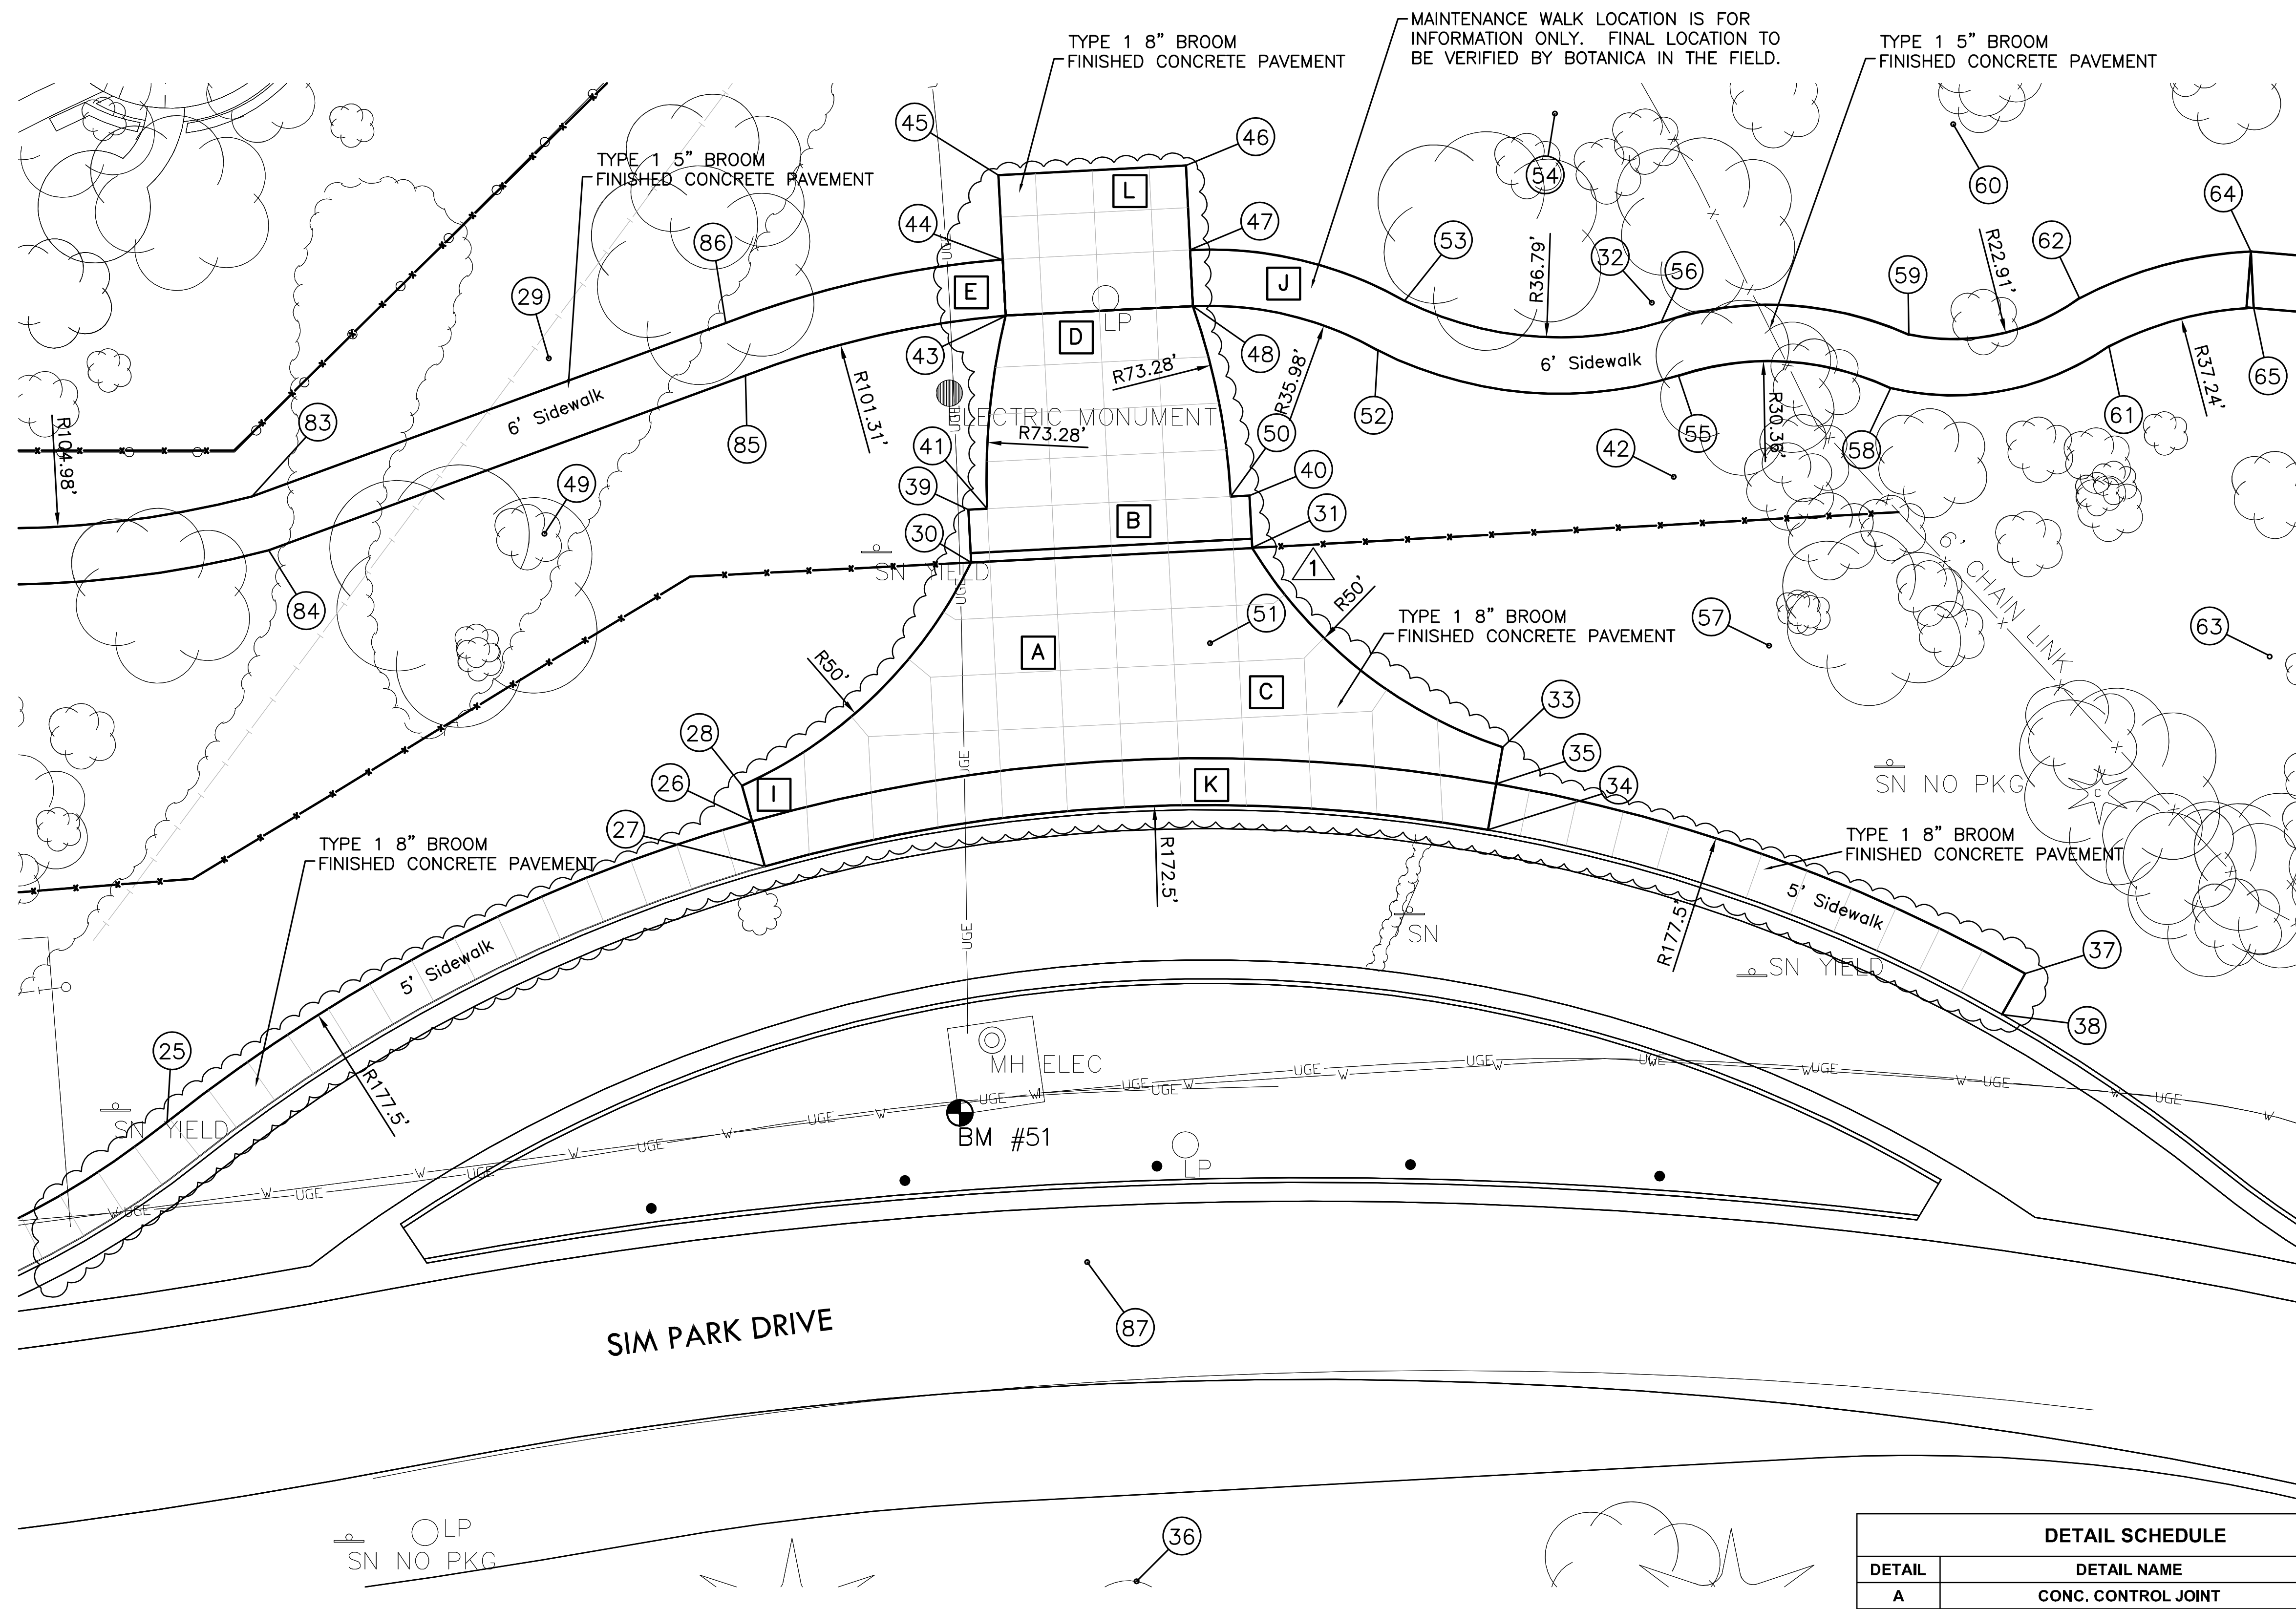

DETAIL SCHEDULE		
DETAIL	DETAIL NAME	SHEET #
A	CONC. CONTROL JOINT	18
B	CONC. CONSTRUCTION JOINT	18
C	CONC. FALSE JOINT	18
D	TYP. SECTION 8" CONC. PVMT.	18
E	TYP. SECTION 5" CONC. PVMT.	18
I	GREASED DOWEL @ EXP. JOINT	18
J	CONC. MAINTENANCE SIDEWALK	18
K	CONC. SIDEWALK @ CURB EDGE	18
L	CONCRETE PAVING FINISH	19

[X] - DETAIL LOCATION

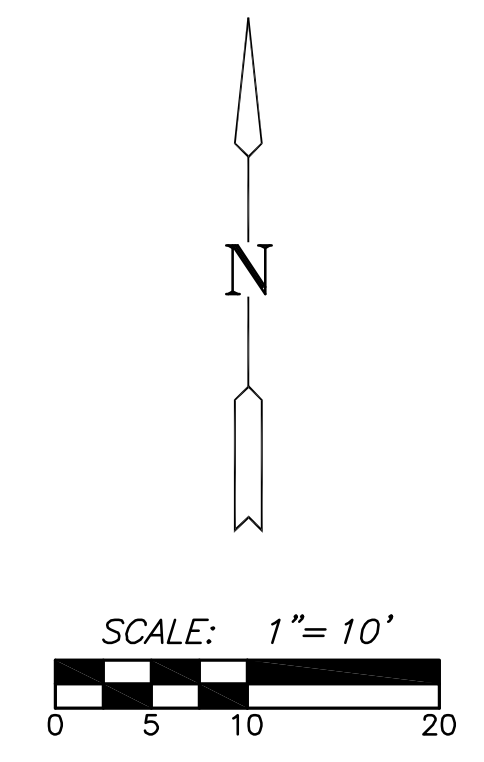

**DROP OFF
DIMENSION
PLAN**
SHEET TITLE
472-84977
PROJECT NUMBER

DESIGN BY: **BJH**
DRAWN BY: **DG**
CHECKED BY: **JAG**

ISSUED: **MARCH 8, 2011**
REVISED: **MARCH 22, 2011**

SHEET NO.
5 of 21

PLOTTED: Tuesday, March 22, 2011 @ 01:13PM
F:\PROJECTS\2008\08603\CAD\CIVIL_CD\05\08603_EZ.DWG